


FINAL SURVEY	SURVEYED	BY	DATE
NOTE BOOK	PLOTTED		
AREAS CHECKED	TEMPLATE		
	AREAS CHECKED		

ORIGINAL SURVEY	SURVEYED	BY	DATE
NOTE BOOK	PLOTTED		
AREAS CHECKED	TEMPLATE		
	AREAS CHECKED		

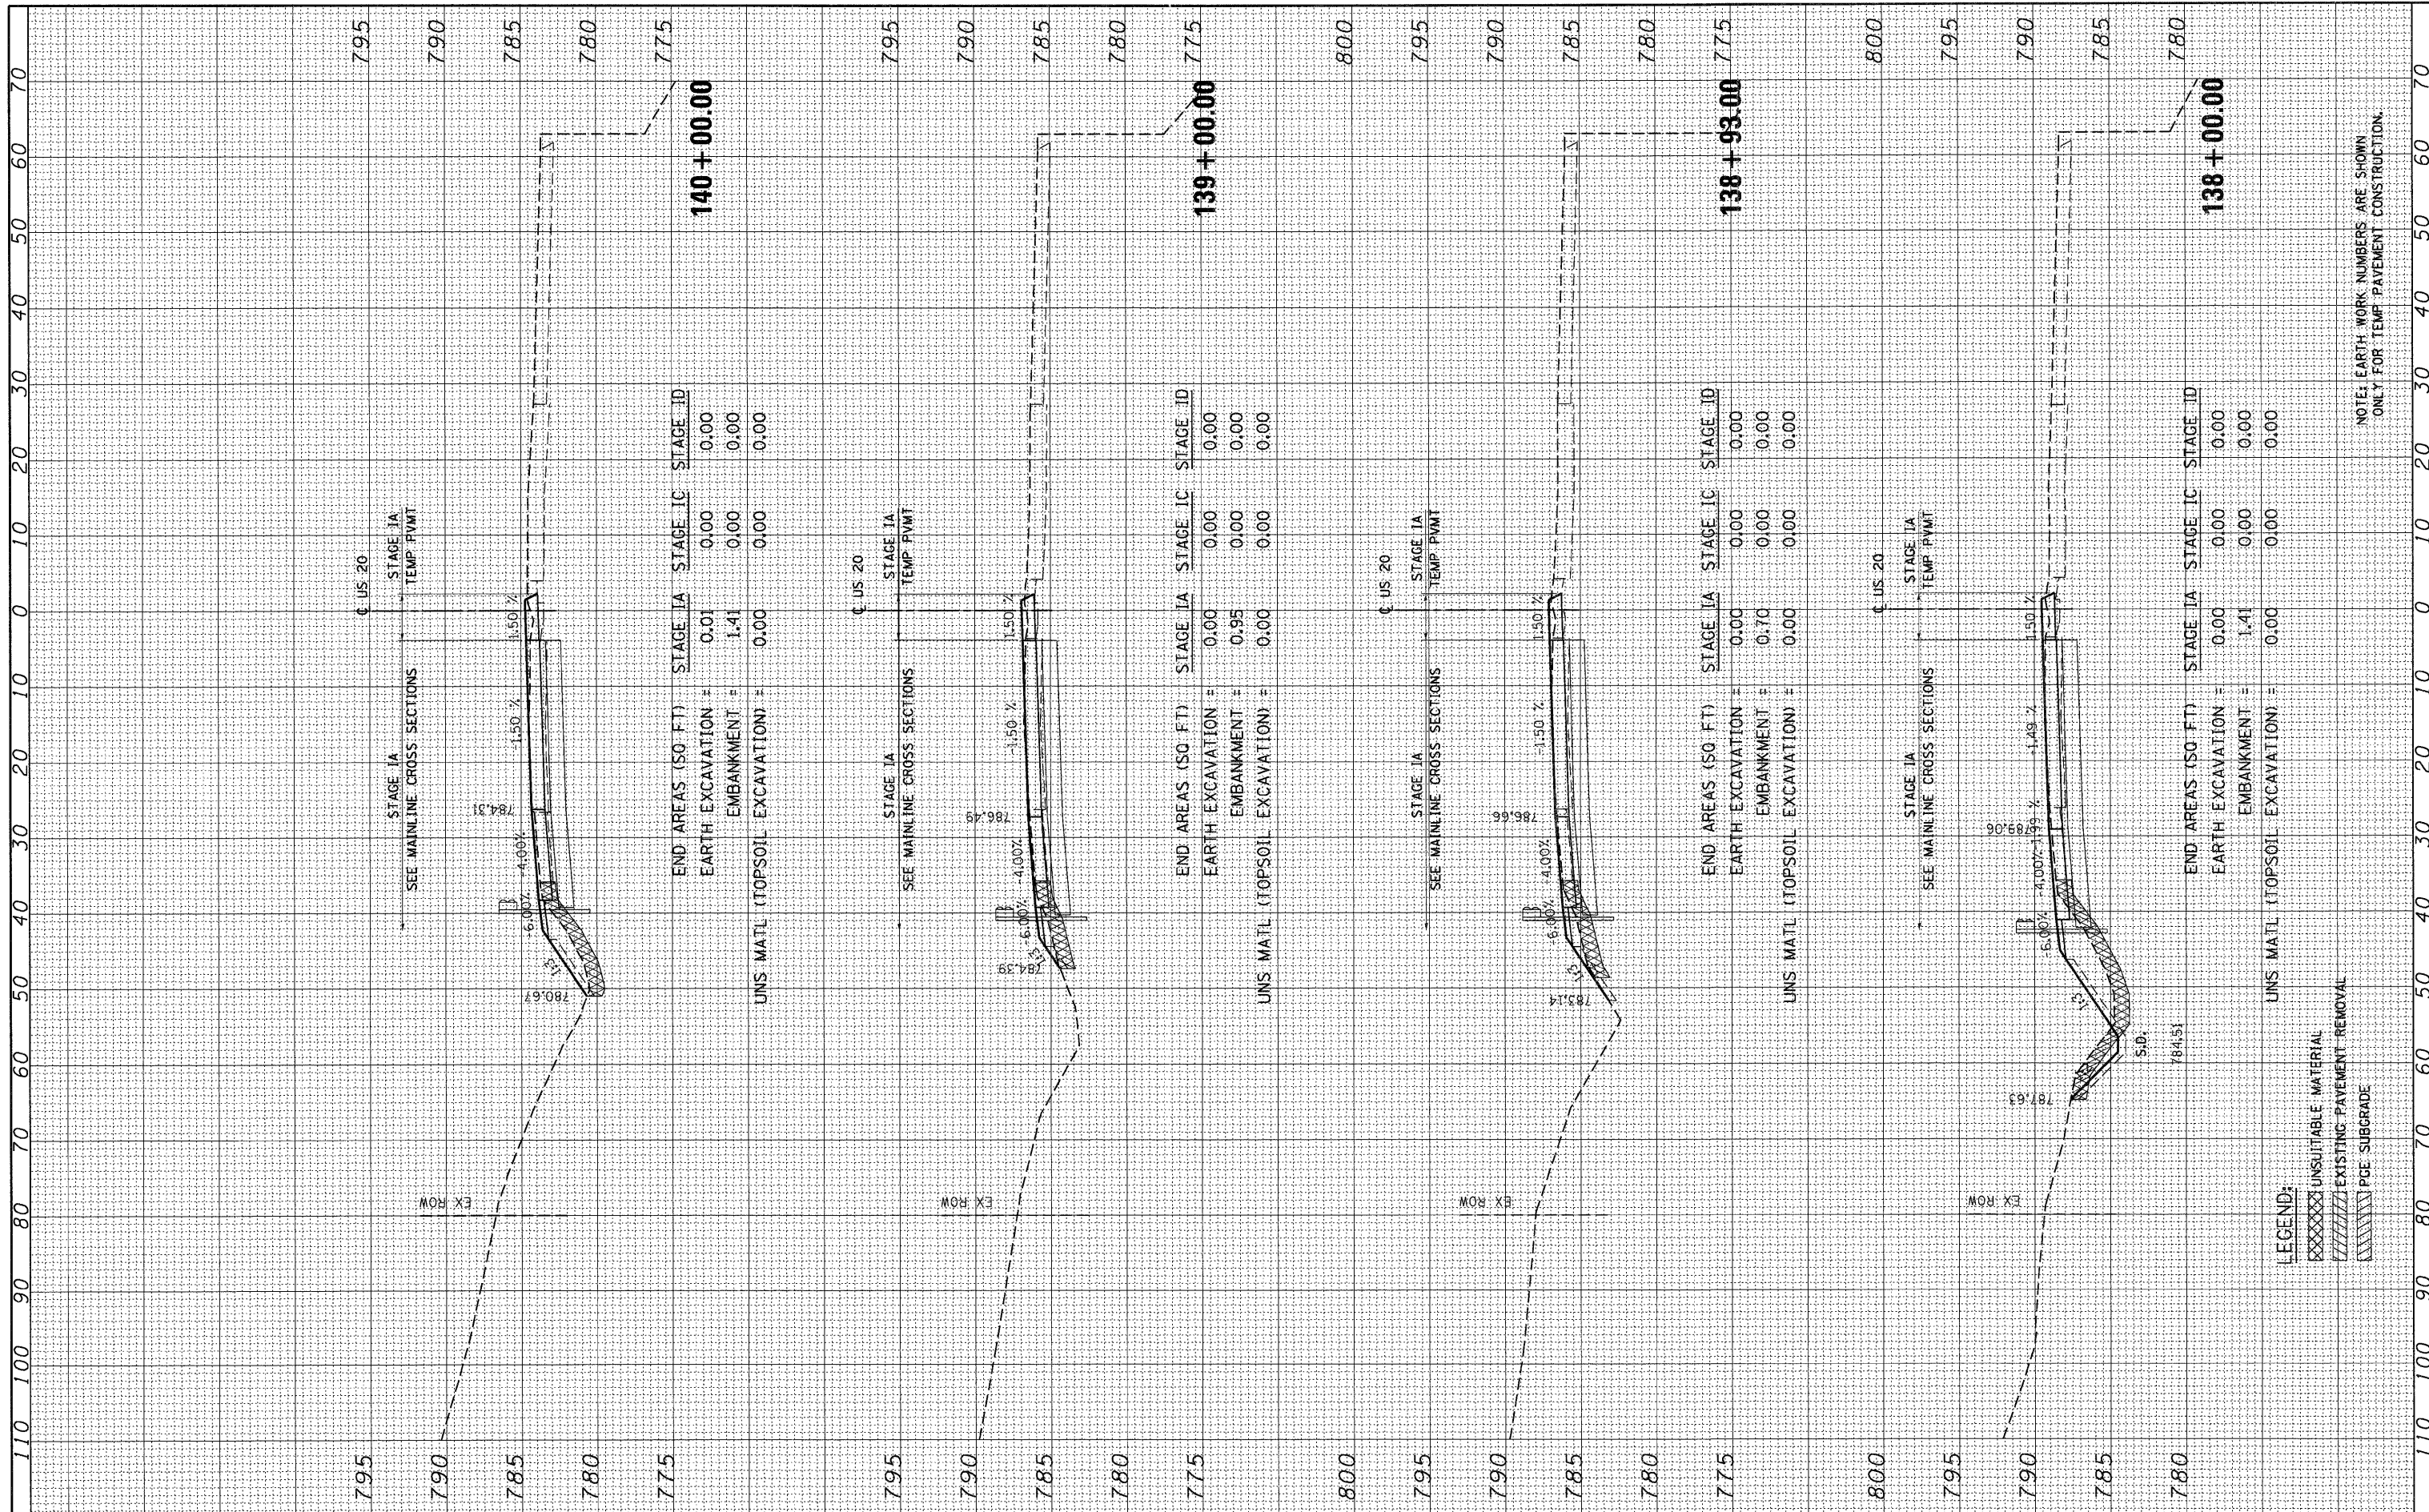

END AREAS (SQ FT) STAGE IA STAGE IC STAGE ID

EARTH EXCAVATION = 0.01 0.00 0.00 0.00

EMBANKMENT = 1.41 0.00 0.00 0.00

UNS MATL (TOPSOIL EXCAVATION) = 0.00 0.00 0.00 0.00

END AREAS (SQ FT) STAGE IA STAGE IC STAGE ID

EARTH EXCAVATION = 0.00 0.00 0.00 0.00

EMBANKMENT = 0.95 0.00 0.00 0.00

UNS MATL (TOPSOIL EXCAVATION) = 0.00 0.00 0.00 0.00

END AREAS (SQ FT) STAGE IA STAGE IC STAGE ID

EARTH EXCAVATION = 0.00 0.00 0.00 0.00

EMBANKMENT = 0.70 0.00 0.00 0.00

UNS MATL (TOPSOIL EXCAVATION) = 0.00 0.00 0.00 0.00

END AREAS (SQ FT) STAGE IA STAGE IC STAGE ID

EARTH EXCAVATION = 0.00 0.00 0.00 0.00

EMBANKMENT = 1.41 0.00 0.00 0.00

UNS MATL (TOPSOIL EXCAVATION) = 0.00 0.00 0.00 0.00

LEGEND:

XXXXX UNSUITABLE MATERIAL

XXXXX EXISTING PAVEMENT REMOVAL

XXXXX PCE SUBGRADE

NOTE: EARTH WORK NUMBERS ARE SHOWN ONLY FOR TEMP PAVEMENT CONSTRUCTION.