


FINAL SURVEY	SURVEYED	BY	DATE
NOTE BOOK NO.	PLOTTED		
	TEMPLATE		
	AREAS CHECKED		

ORIGINAL SURVEY	SURVEYED	BY	DATE
NOTE BOOK NO.	PLOTTED		
	TEMPLATE		
	AREAS CHECKED		

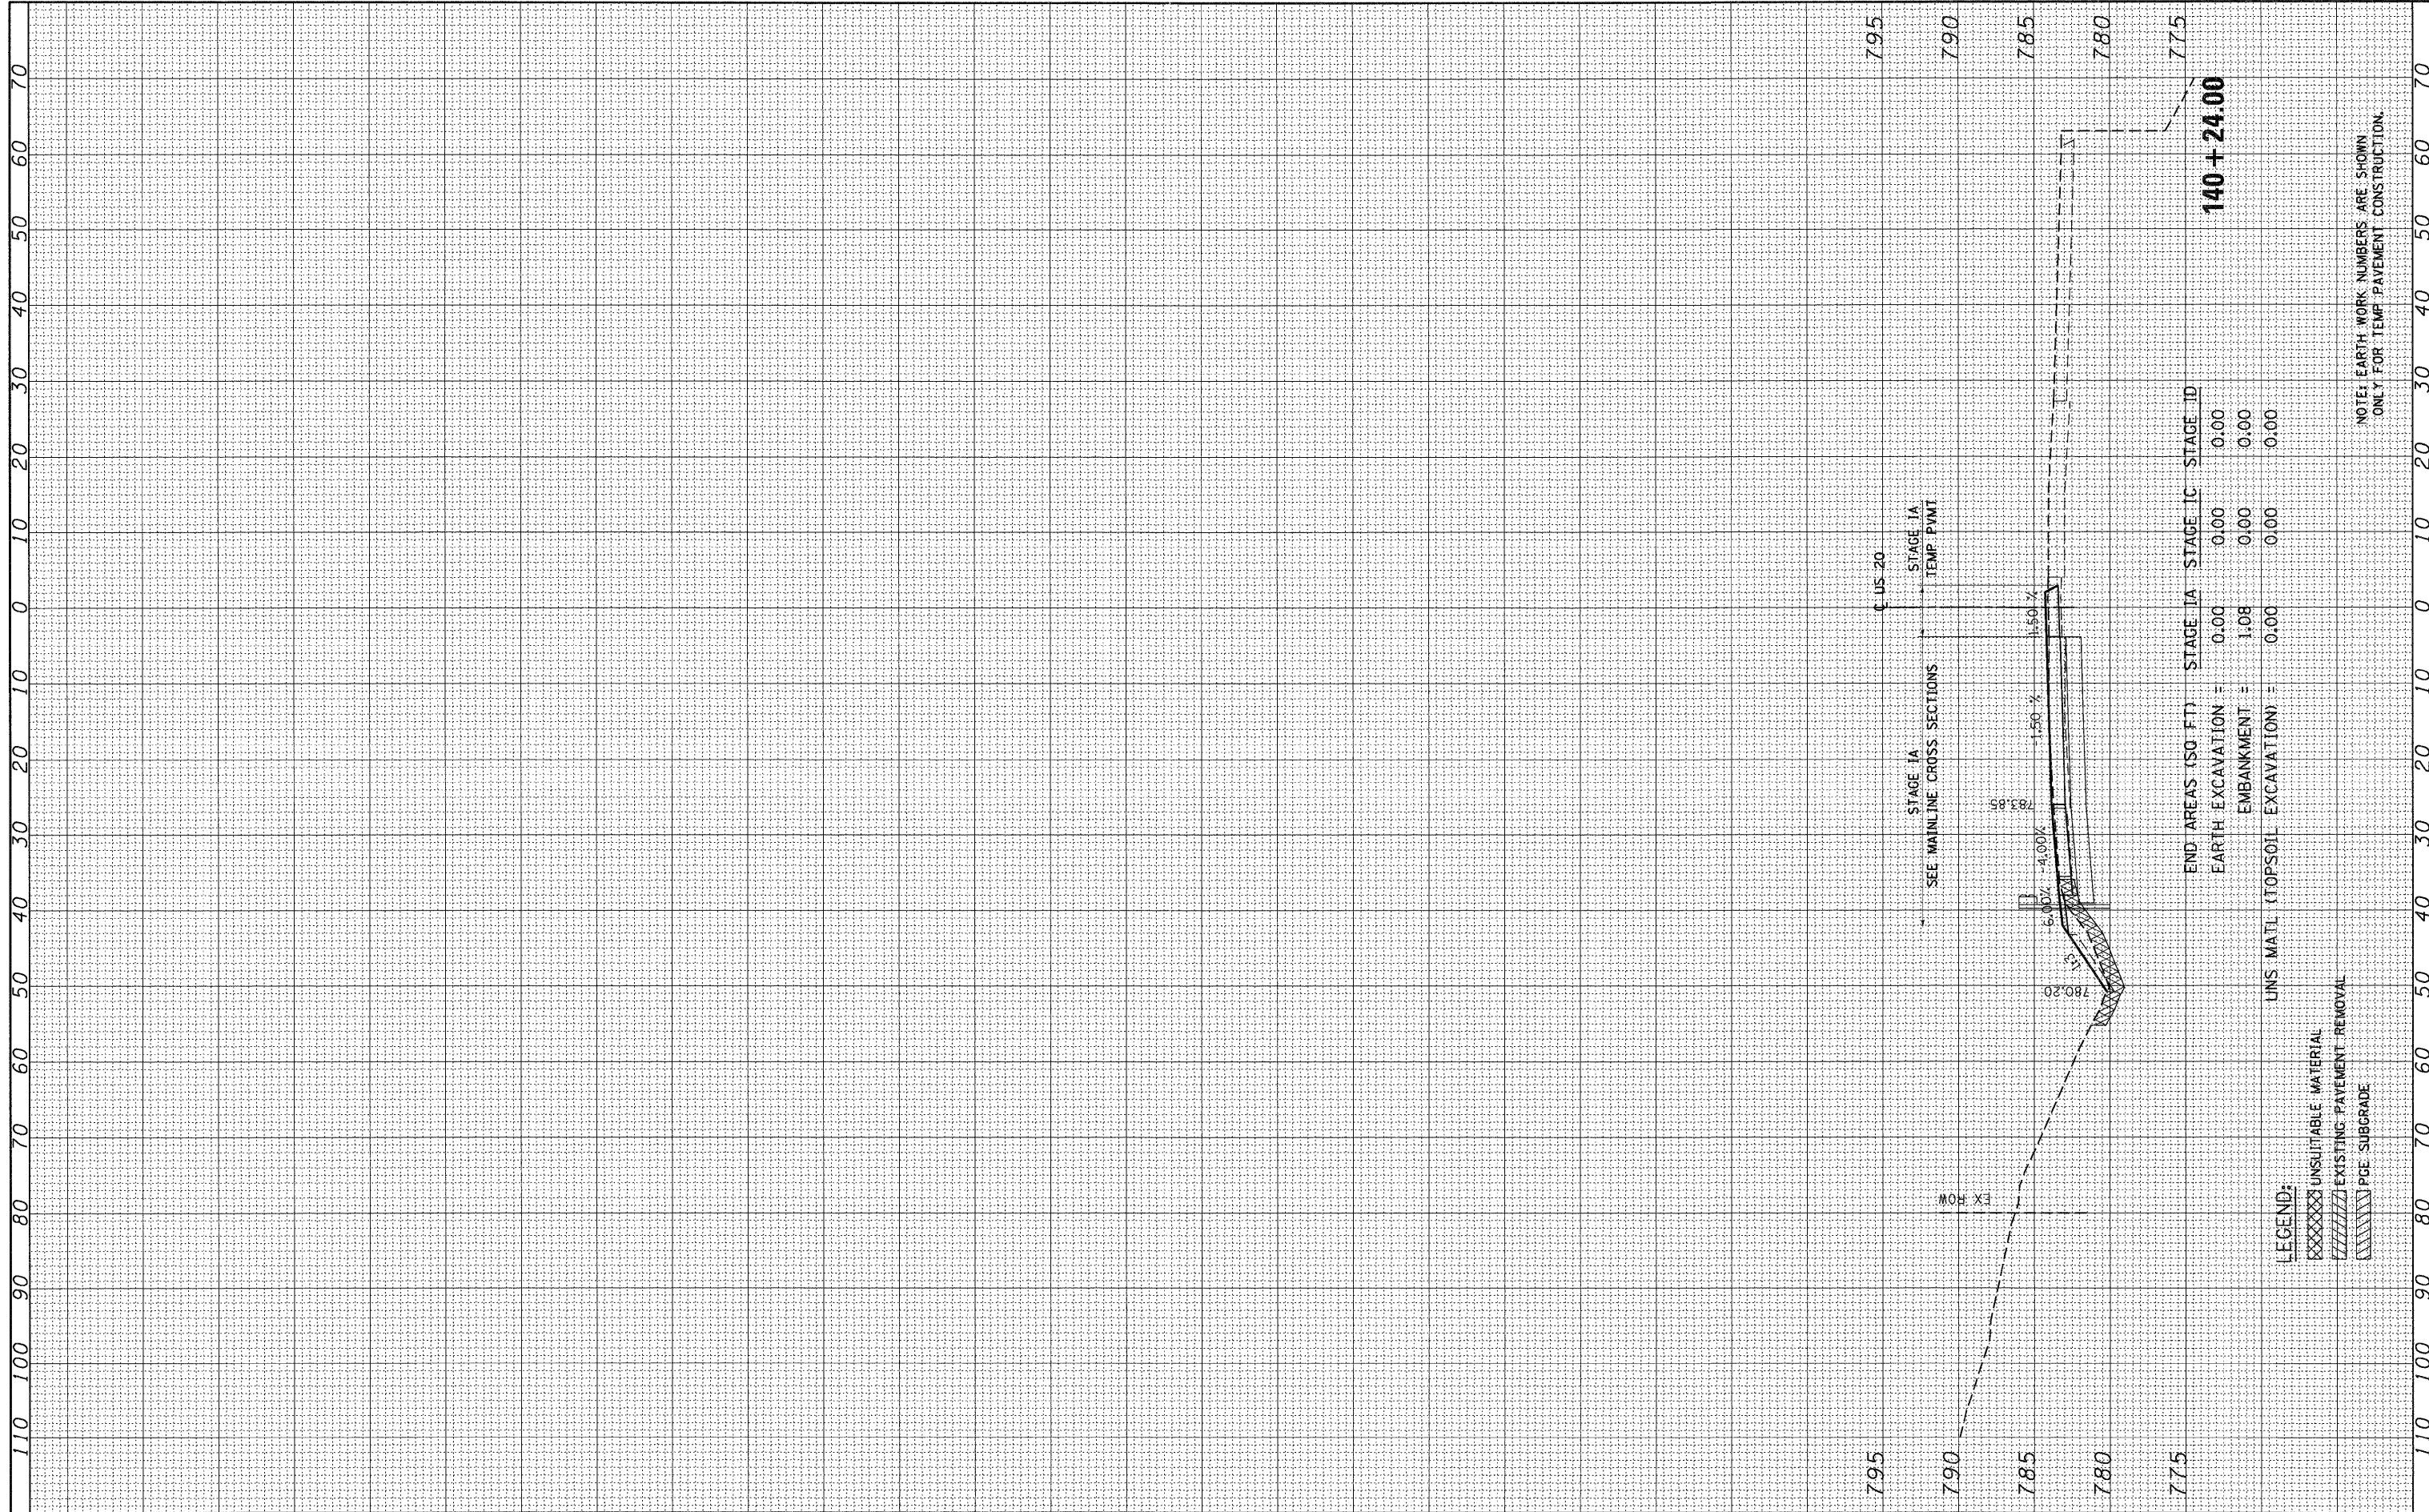

FILE NAME = #FILE#

USER NAME = #USER#

PLOT SCALE = #SCALE#

PLOT DATE = #DATE#

DESIGNED - MRK    REVISED -

DRAWN - MRK    REVISED -

CHECKED - DDH    REVISED -

DATE - 12/16/11    REVISED -

STATE OF ILLINOIS  
DEPARTMENT OF TRANSPORTATION

US20 MEDIAN TEMP PVMT CROSS SECTIONS - STAGE IA, IC AND ID

SCALE: HORIZ. 1"=10'    VERT. 1"=5'

STA. 140+24.00 TO STA. 140+24.00

F.A. RTE. 345	SECTION BR-R	COUNTY KANE	TOTAL SHEETS 794	SHEET NO. 585
ILLINOIS FED. AID PROJECT			CONTRACT NO. 60H45	