


BY	DATE
FINAL SURVEY	SURVEYED
NOTE BOOK	PLOTTED
NO.	TEMPLATE
	AREAS CHECKED

BY	DATE
ORIGINAL SURVEY	SURVEYED
NOTE BOOK	PLOTTED
NO.	TEMPLATE
	AREAS CHECKED

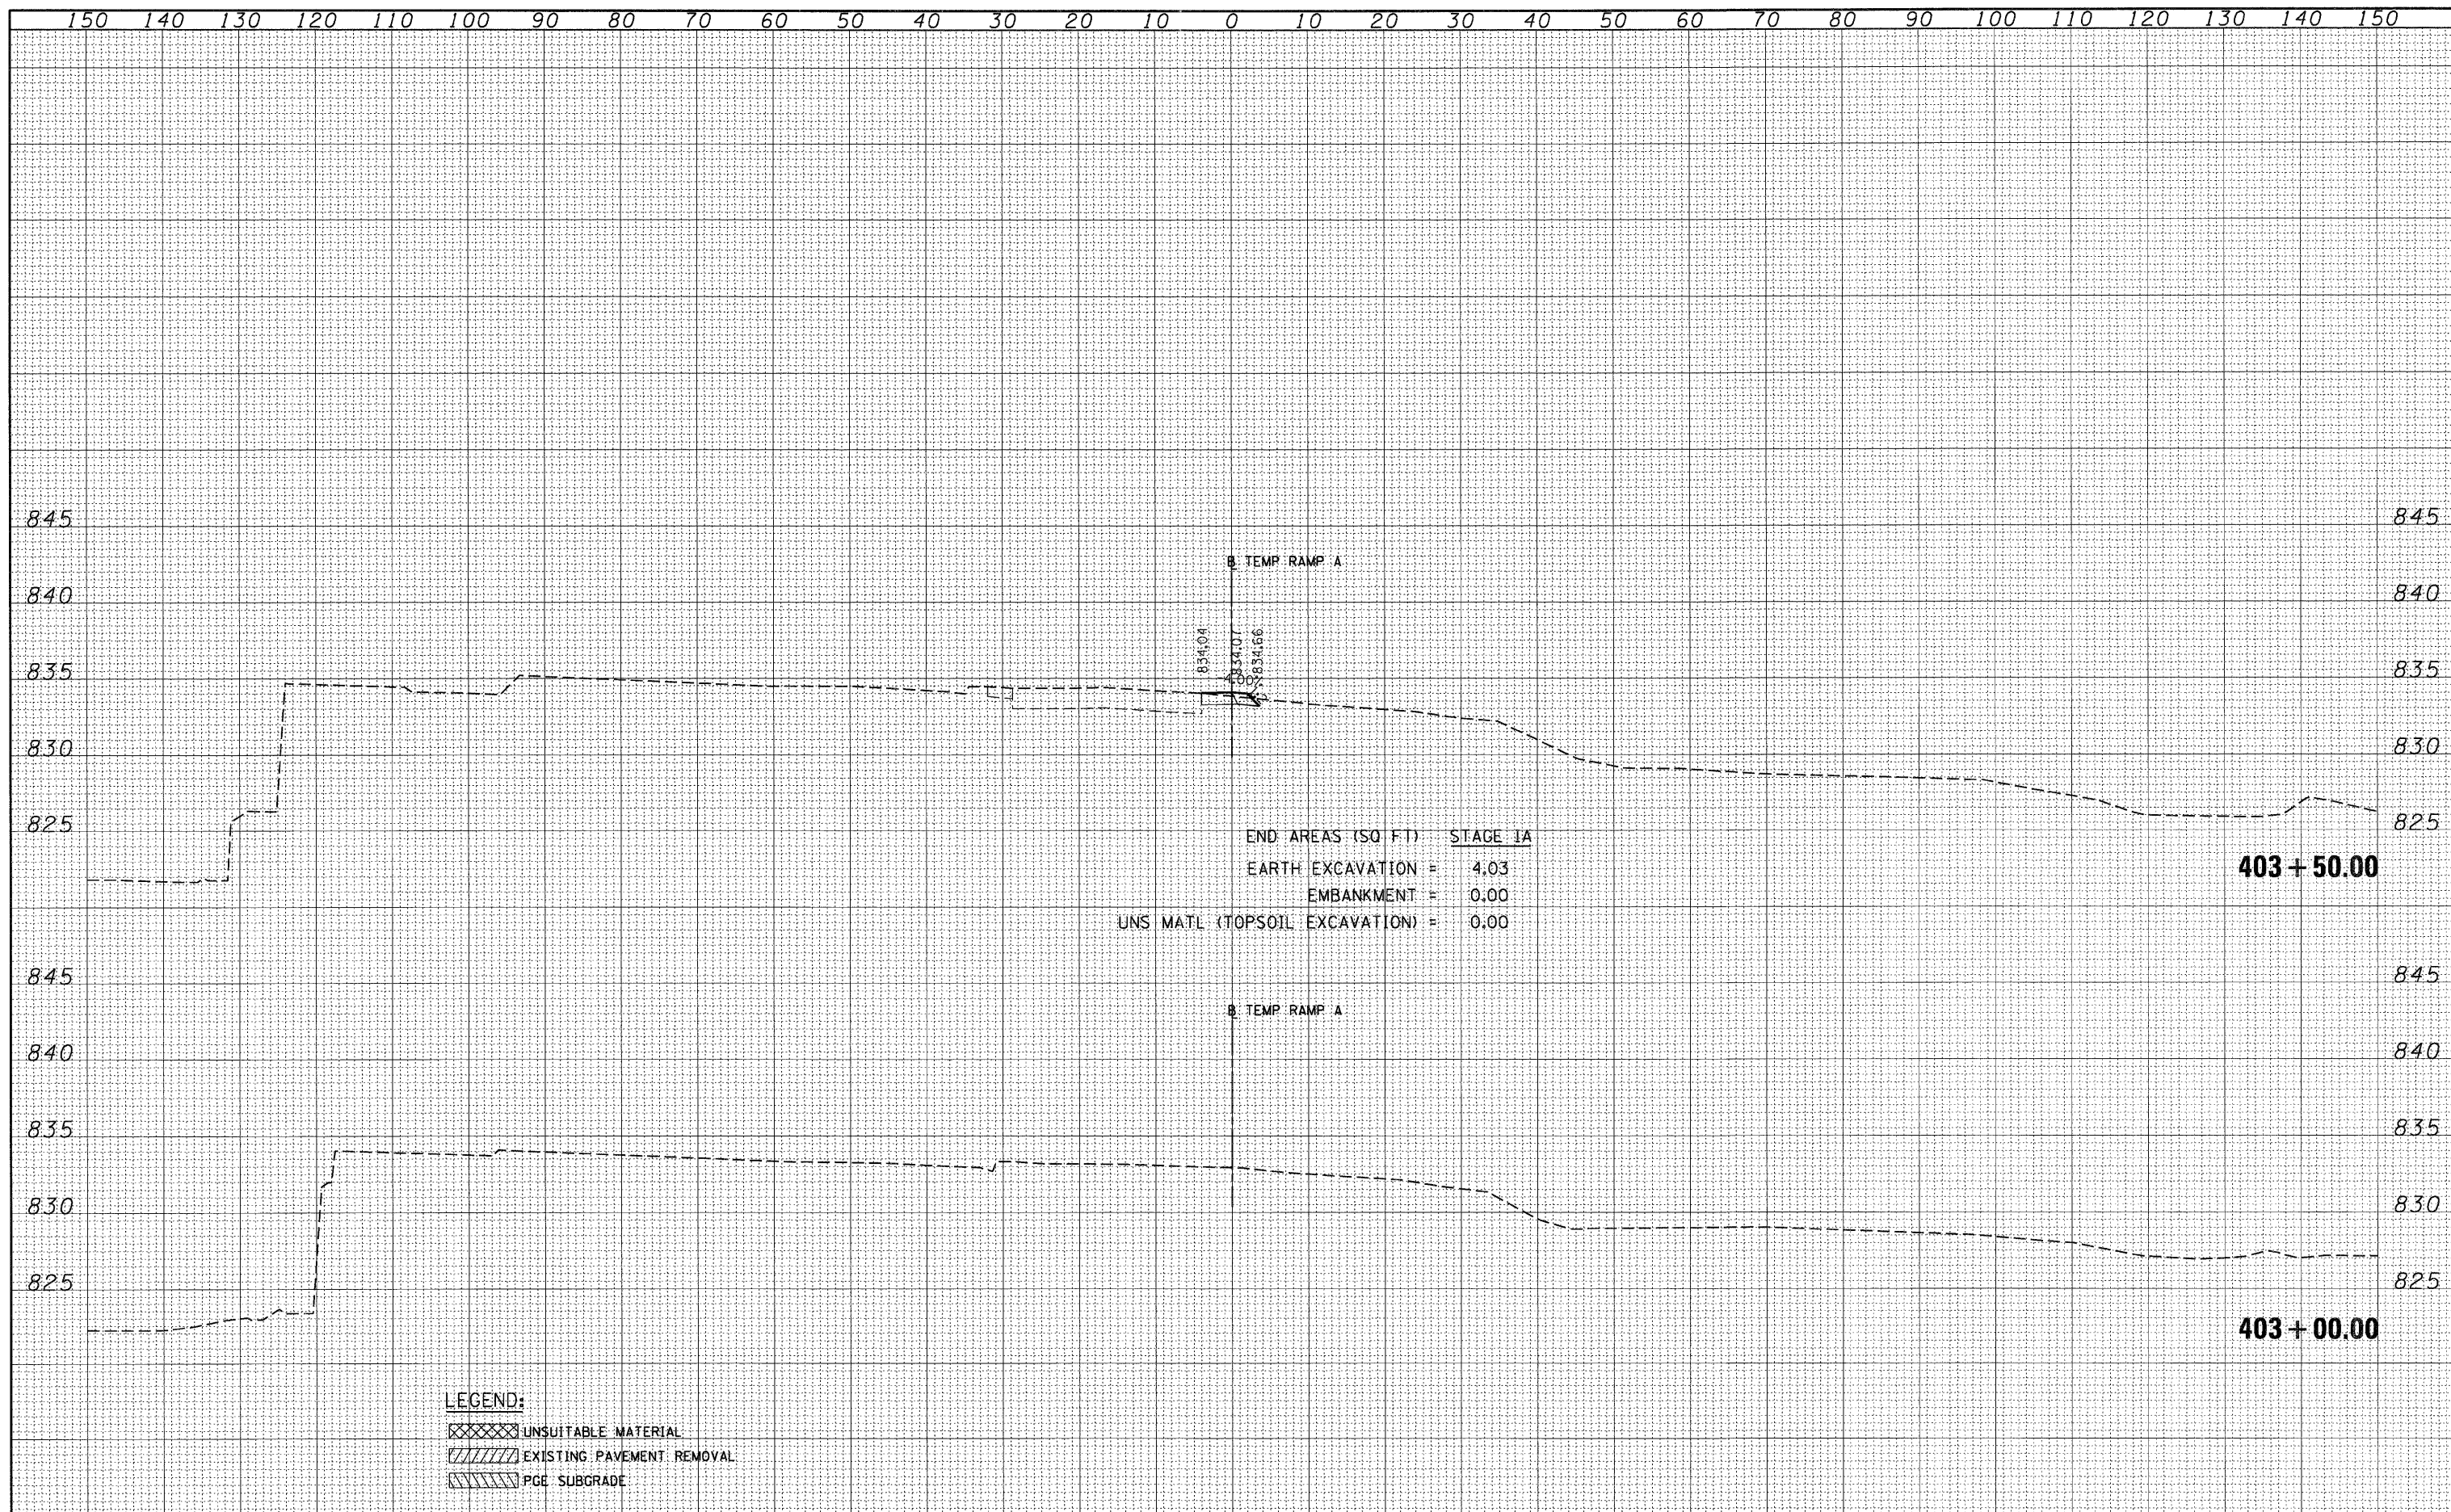

LEGEND:
 [Cross-hatched] UNSUITABLE MATERIAL
 [Diagonal lines] EXISTING PAVEMENT REMOVAL
 [Wavy lines] PGE SUBGRADE

FILE NAME =	USER NAME = #USER#	DESIGNED - AMB	REVISED -	STATE OF ILLINOIS DEPARTMENT OF TRANSPORTATION	TEMPORARY RAMP A CROSS SECTIONS - STAGE IA	F.A. RTE.	SECTION	COUNTY	TOTAL SHEETS	SHEET NO.	
#FILE#		DRAWN - AMB	REVISED -			345	BR-R	KANE	794	589	
		CHECKED - PB	REVISED -			CONTRACT NO. 60H45					
		DATE - 12/16/11	REVISED -			ILLINOIS FED. AID PROJECT					
				SCALE: HORIZ. 1"=10' VERT. 1"=5'		STA. 403+00.00 TO STA. 403+50.00					