


DATE	
BY	
SURVEYED	
PLOTTED	
TEMPLATE	
NOTE BOOK	
AREAS CHECKED	
NO.	

DATE	
BY	
SURVEYED	
PLOTTED	
TEMPLATE	
NOTE BOOK	
AREAS CHECKED	
NO.	

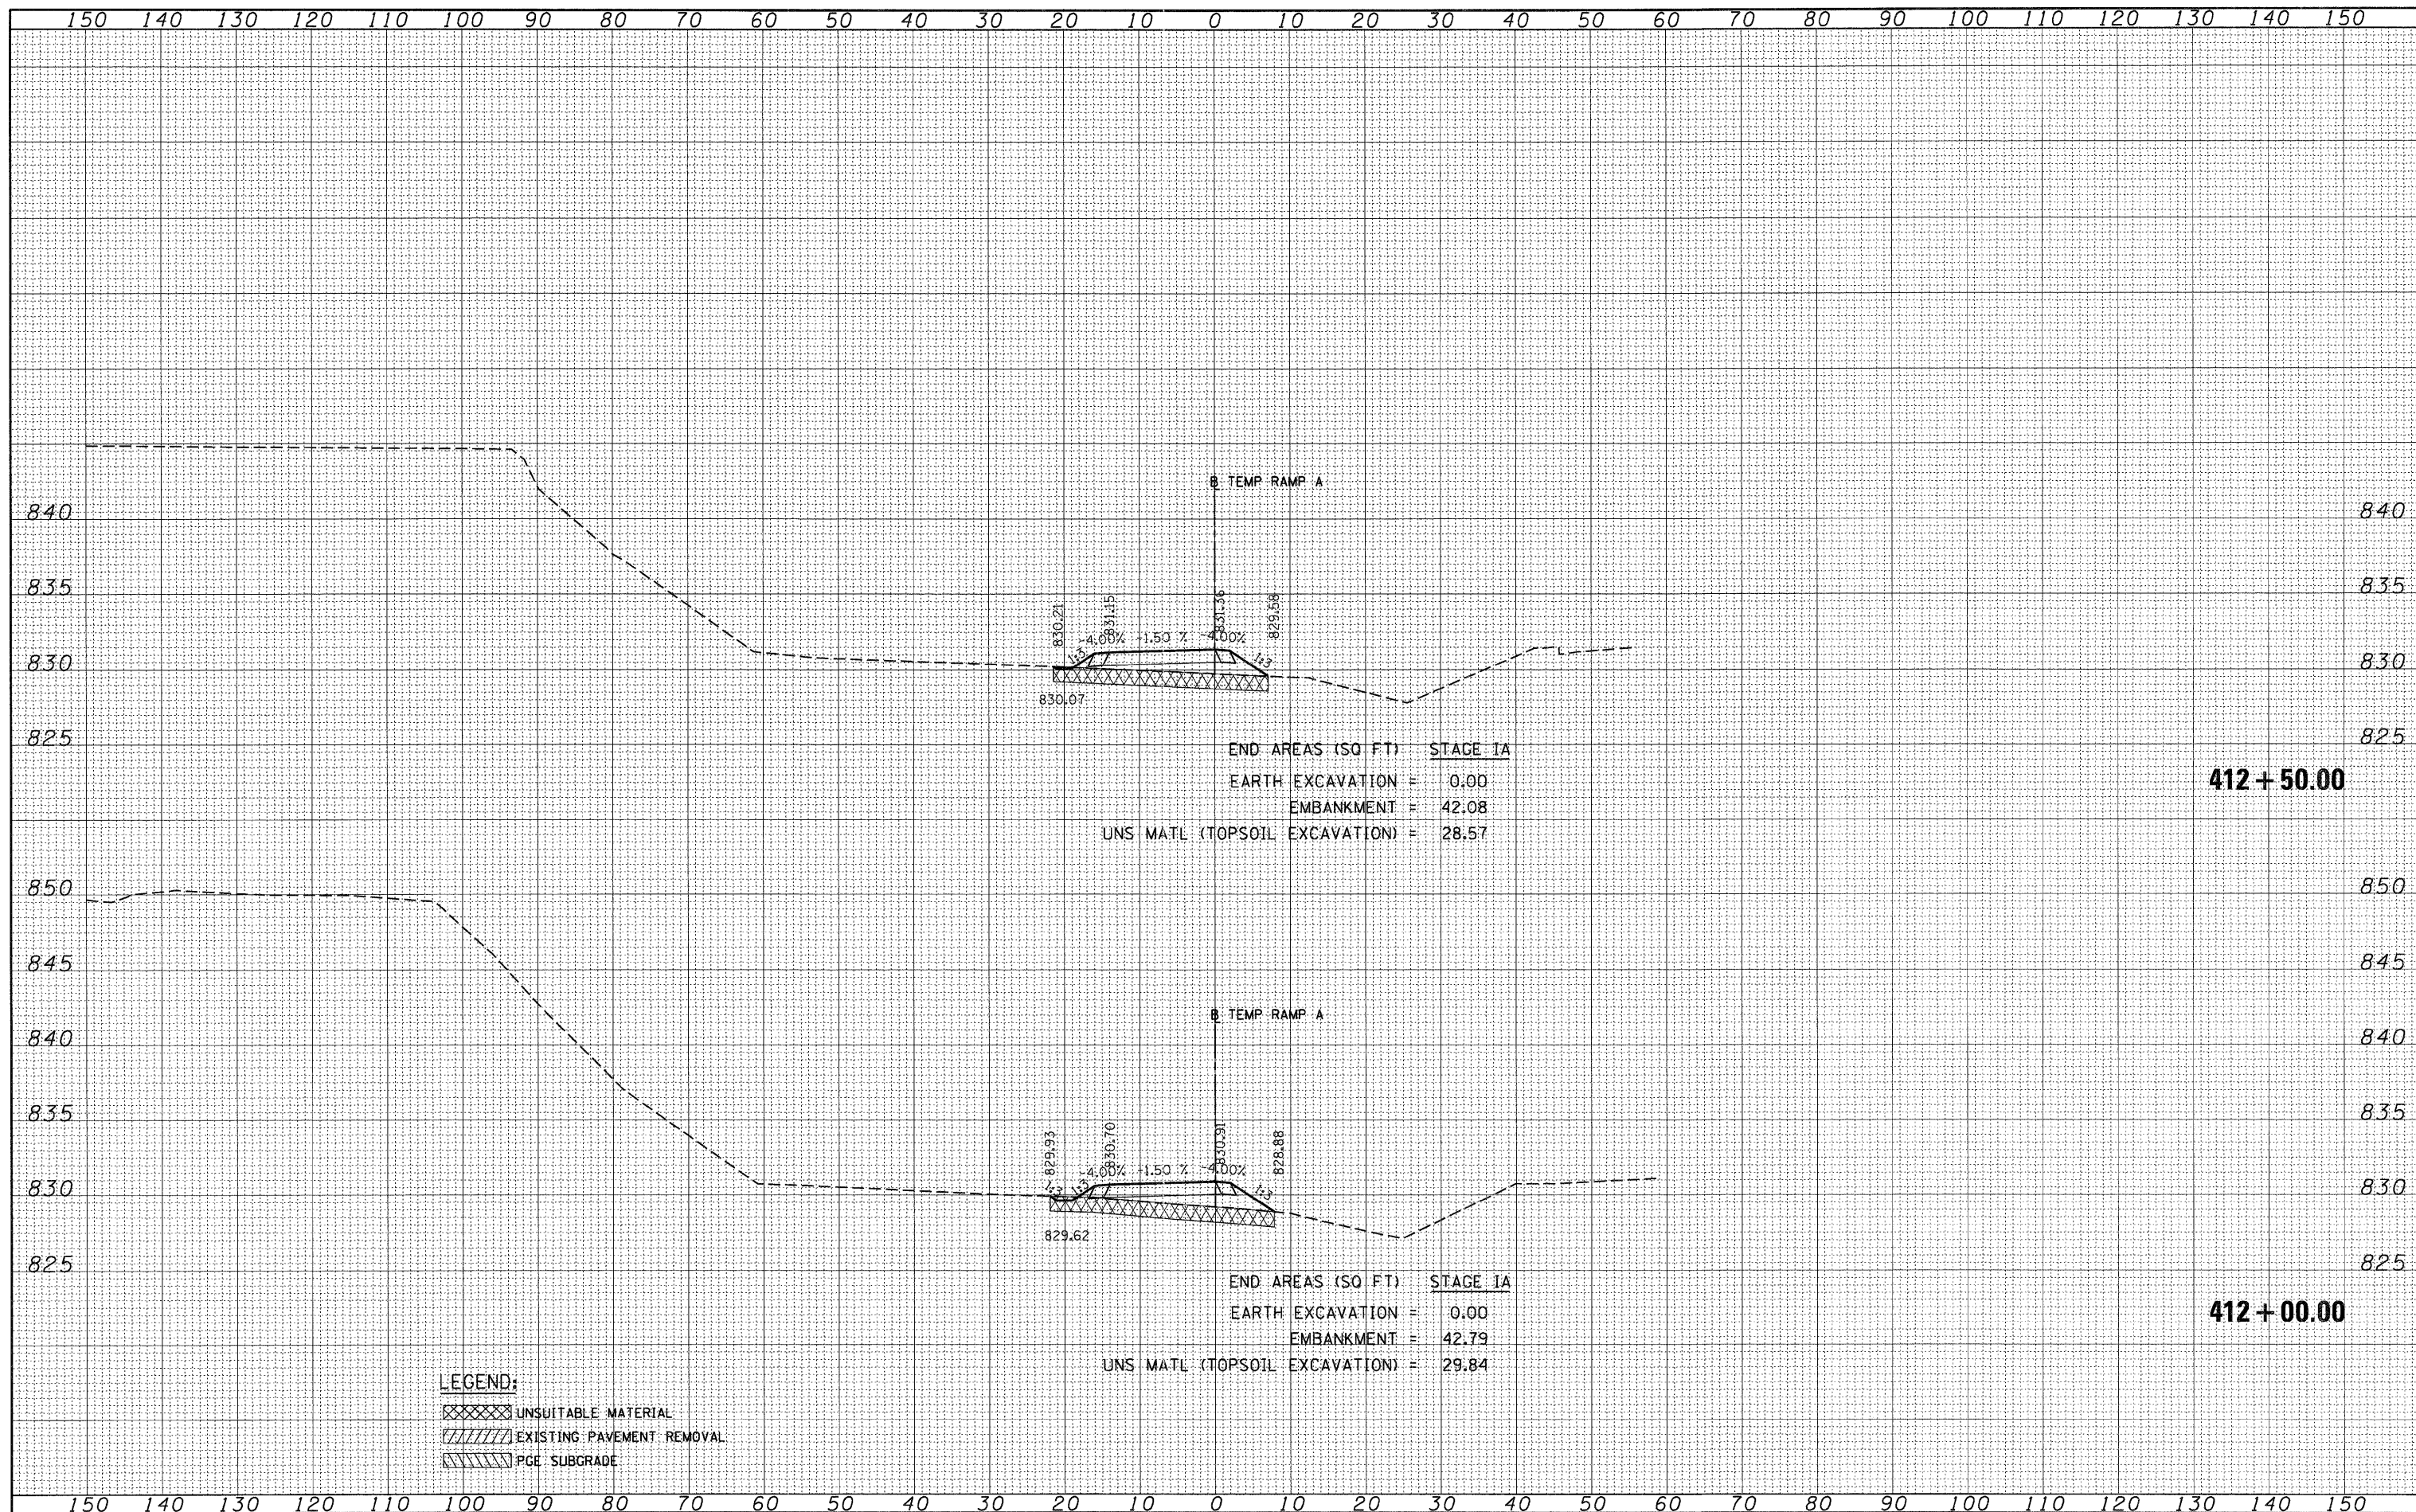

FILE NAME =	
#FILE#	

USER NAME = #USER#	
PLOT SCALE = #SCALE#	
PLOT DATE = #DATE#	

DESIGNED - AMB	REVISED -
DRAWN - AMB	REVISED -
CHECKED - PB	REVISED -
DATE - 12/16/11	REVISED -

DESIGNED -	REVISED -
DRAWN -	REVISED -
CHECKED -	REVISED -
DATE -	REVISED -

**STATE OF ILLINOIS
DEPARTMENT OF TRANSPORTATION**

TEMPORARY RAMP A CROSS SECTIONS - STAGE IA

SCALE: HORIZ. 1"=10' VERT. 1"=5' STA. 412+00.00 TO STA. 412+50.00

F.A. RTE. 345	SECTION 8R-R	COUNTY KANE	TOTAL SHEETS 794	SHEET NO. 598
CONTRACT NO. 60H45				ILLINOIS FED. AID PROJECT