


150 140 130 120 110 100 90 80 70 60 50 40 30 20 10 0 10 20 30 40 50 60 70 80 90 100 110 120 130 140 150

FINAL SURVEY	SURVEYED	BY	DATE
NOTE BOOK	PLOTTED		
NO.	AREAS CHECKED		

ORIGINAL SURVEY	SURVEYED	BY	DATE
NOTE BOOK	PLOTTED		
NO.	AREAS CHECKED		

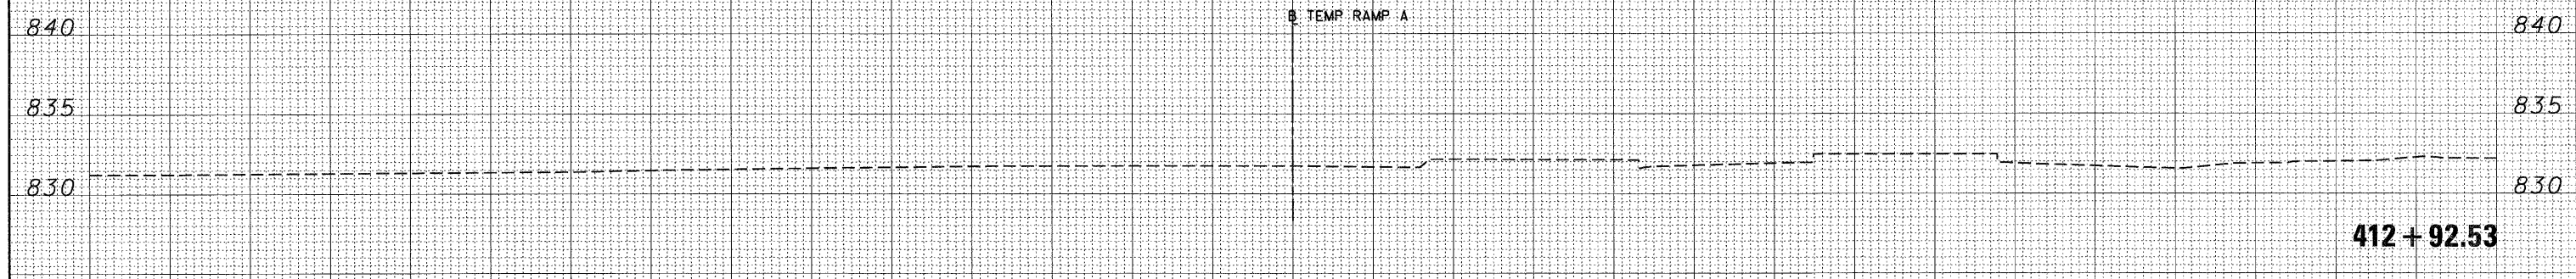

LEGEND:
 [Cross-hatched pattern] UNSUITABLE MATERIAL
 [Diagonal lines pattern] EXISTING PAVEMENT REMOVAL
 [Wavy lines pattern] PGE SUBGRADE

150 140 130 120 110 100 90 80 70 60 50 40 30 20 10 0 10 20 30 40 50 60 70 80 90 100 110 120 130 140 150

FILE NAME =	USER NAME = *USER*	DESIGNED - AMB	REVISED -	STATE OF ILLINOIS DEPARTMENT OF TRANSPORTATION	TEMPORARY RAMP A CROSS SECTIONS - STAGE IA	F.A. RTE. 345	SECTION 8R-R	COUNTY KANE	TOTAL SHEETS 794	SHEET NO. 599	
FILEL		DRAWN - AMB	REVISED -			SCALE: HORIZ. 1"=10' VERT. 1"=5'		STA. 412+92.53 TO STA. 412+92.53		CONTRACT NO. 60H45	
		CHECKED - PB	REVISED -			ILLINOIS FED. AID PROJECT					
		DATE - 12/16/11	REVISED -								