


DATE	
BY	
SURVEYED	
PLOTTED	
TEMPLATE	
NOTE BOOK	
AREAS CHECKED	
NO.	

DATE	
BY	
SURVEYED	
PLOTTED	
TEMPLATE	
NOTE BOOK	
AREAS CHECKED	
NO.	

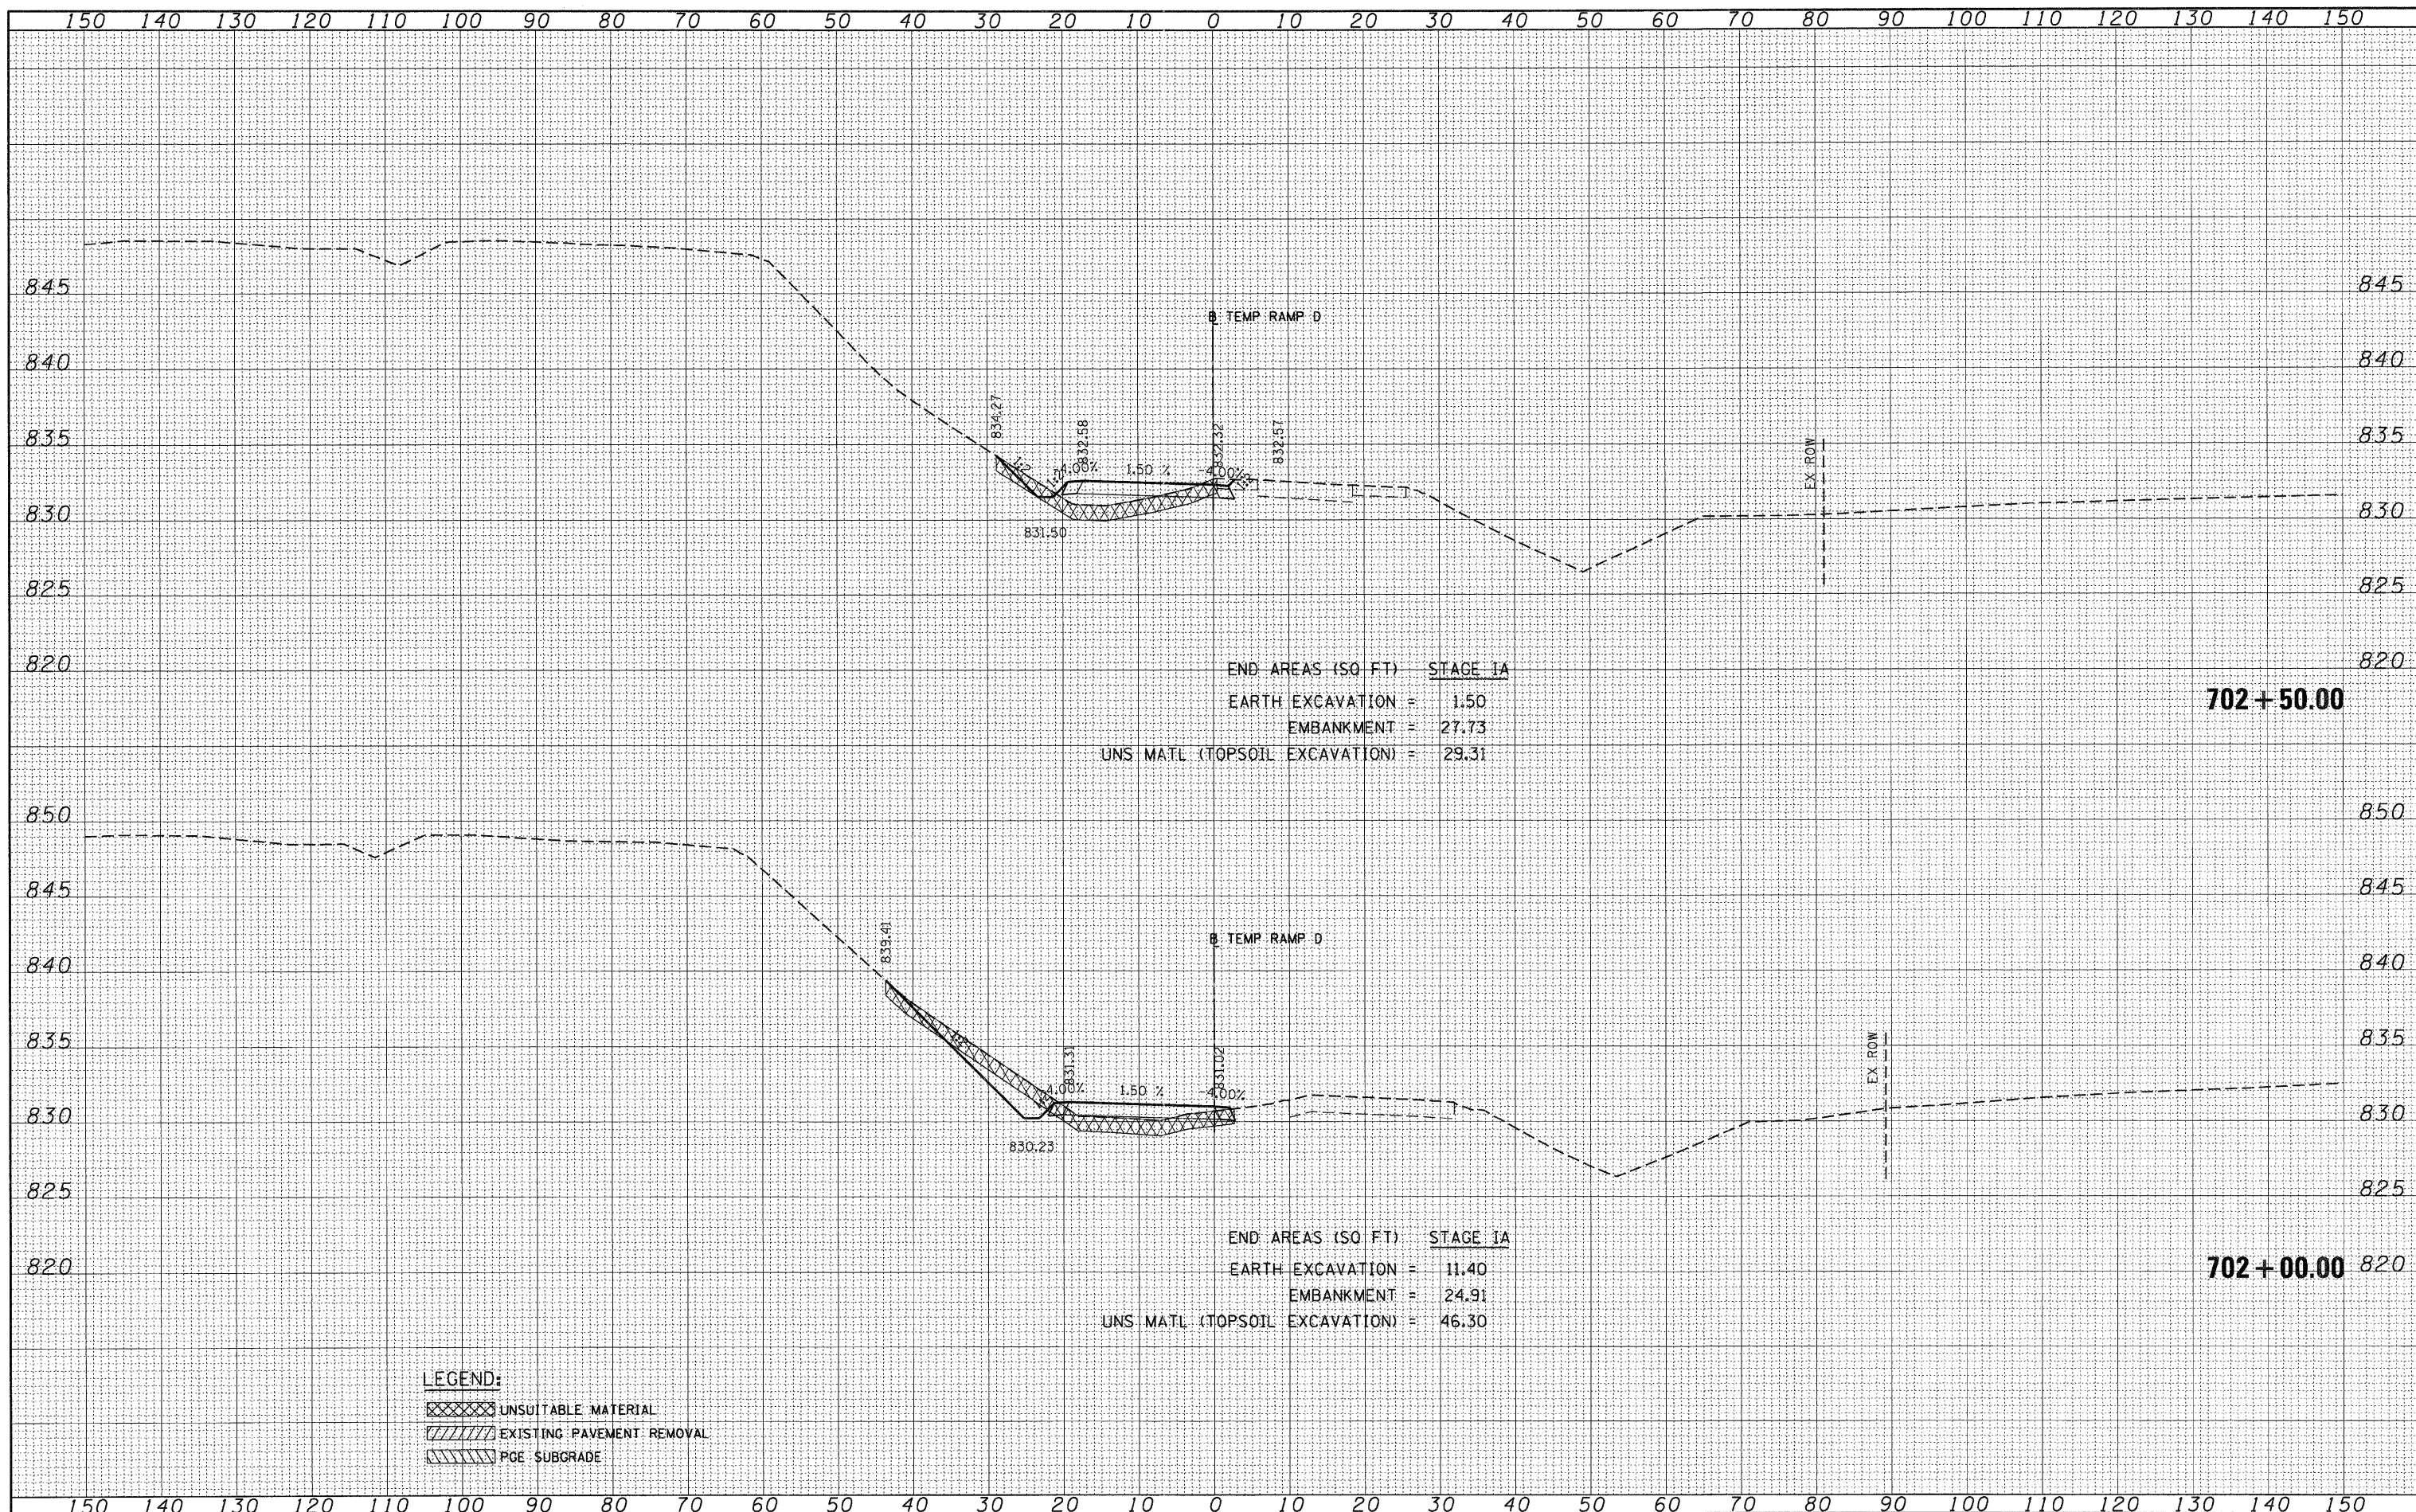

END AREAS (SQ FT) STAGE IA  
 EARTH EXCAVATION = 1.50  
 EMBANKMENT = 27.73  
 UNS MATL (TOPSOIL EXCAVATION) = 29.31

702+50.00

END AREAS (SQ FT) STAGE IA  
 EARTH EXCAVATION = 11.40  
 EMBANKMENT = 24.91  
 UNS MATL (TOPSOIL EXCAVATION) = 46.30

702+00.00

**LEGEND:**  
 [Hatched] UNSUITABLE MATERIAL  
 [Hatched] EXISTING PAVEMENT REMOVAL  
 [Hatched] PGE SUBGRADE

FILE NAME =	
*FILEL*	

USER NAME = *USER*	
PLOT SCALE = *SCALE*	
PLOT DATE = *DATE*	

DESIGNED - AMB	REVISED -
DRAWN - AMB	REVISED -
CHECKED - PB	REVISED -
DATE - 12/16/11	REVISED -

STATE OF ILLINOIS  
 DEPARTMENT OF TRANSPORTATION

TEMPORARY RAMP D CROSS SECTIONS - STAGE IA

SCALE: HORIZ. 1"=10' VERT. 1"=5' STA. 702+00.00 TO STA. 702+50.00

F.A. RTE. 345	SECTION BR-R	COUNTY KANE	TOTAL SHEETS 794	SHEET NO. 602
CONTRACT NO. 60H45				ILLINOIS FED. AID PROJECT