


BY	DATE
SURVEYED	
PLOTTED	
TEMPLATE	
NOTE BOOK	
AREAS CHECKED	
NO.	

BY	DATE
SURVEYED	
PLOTTED	
TEMPLATE	
NOTE BOOK	
AREAS CHECKED	
NO.	

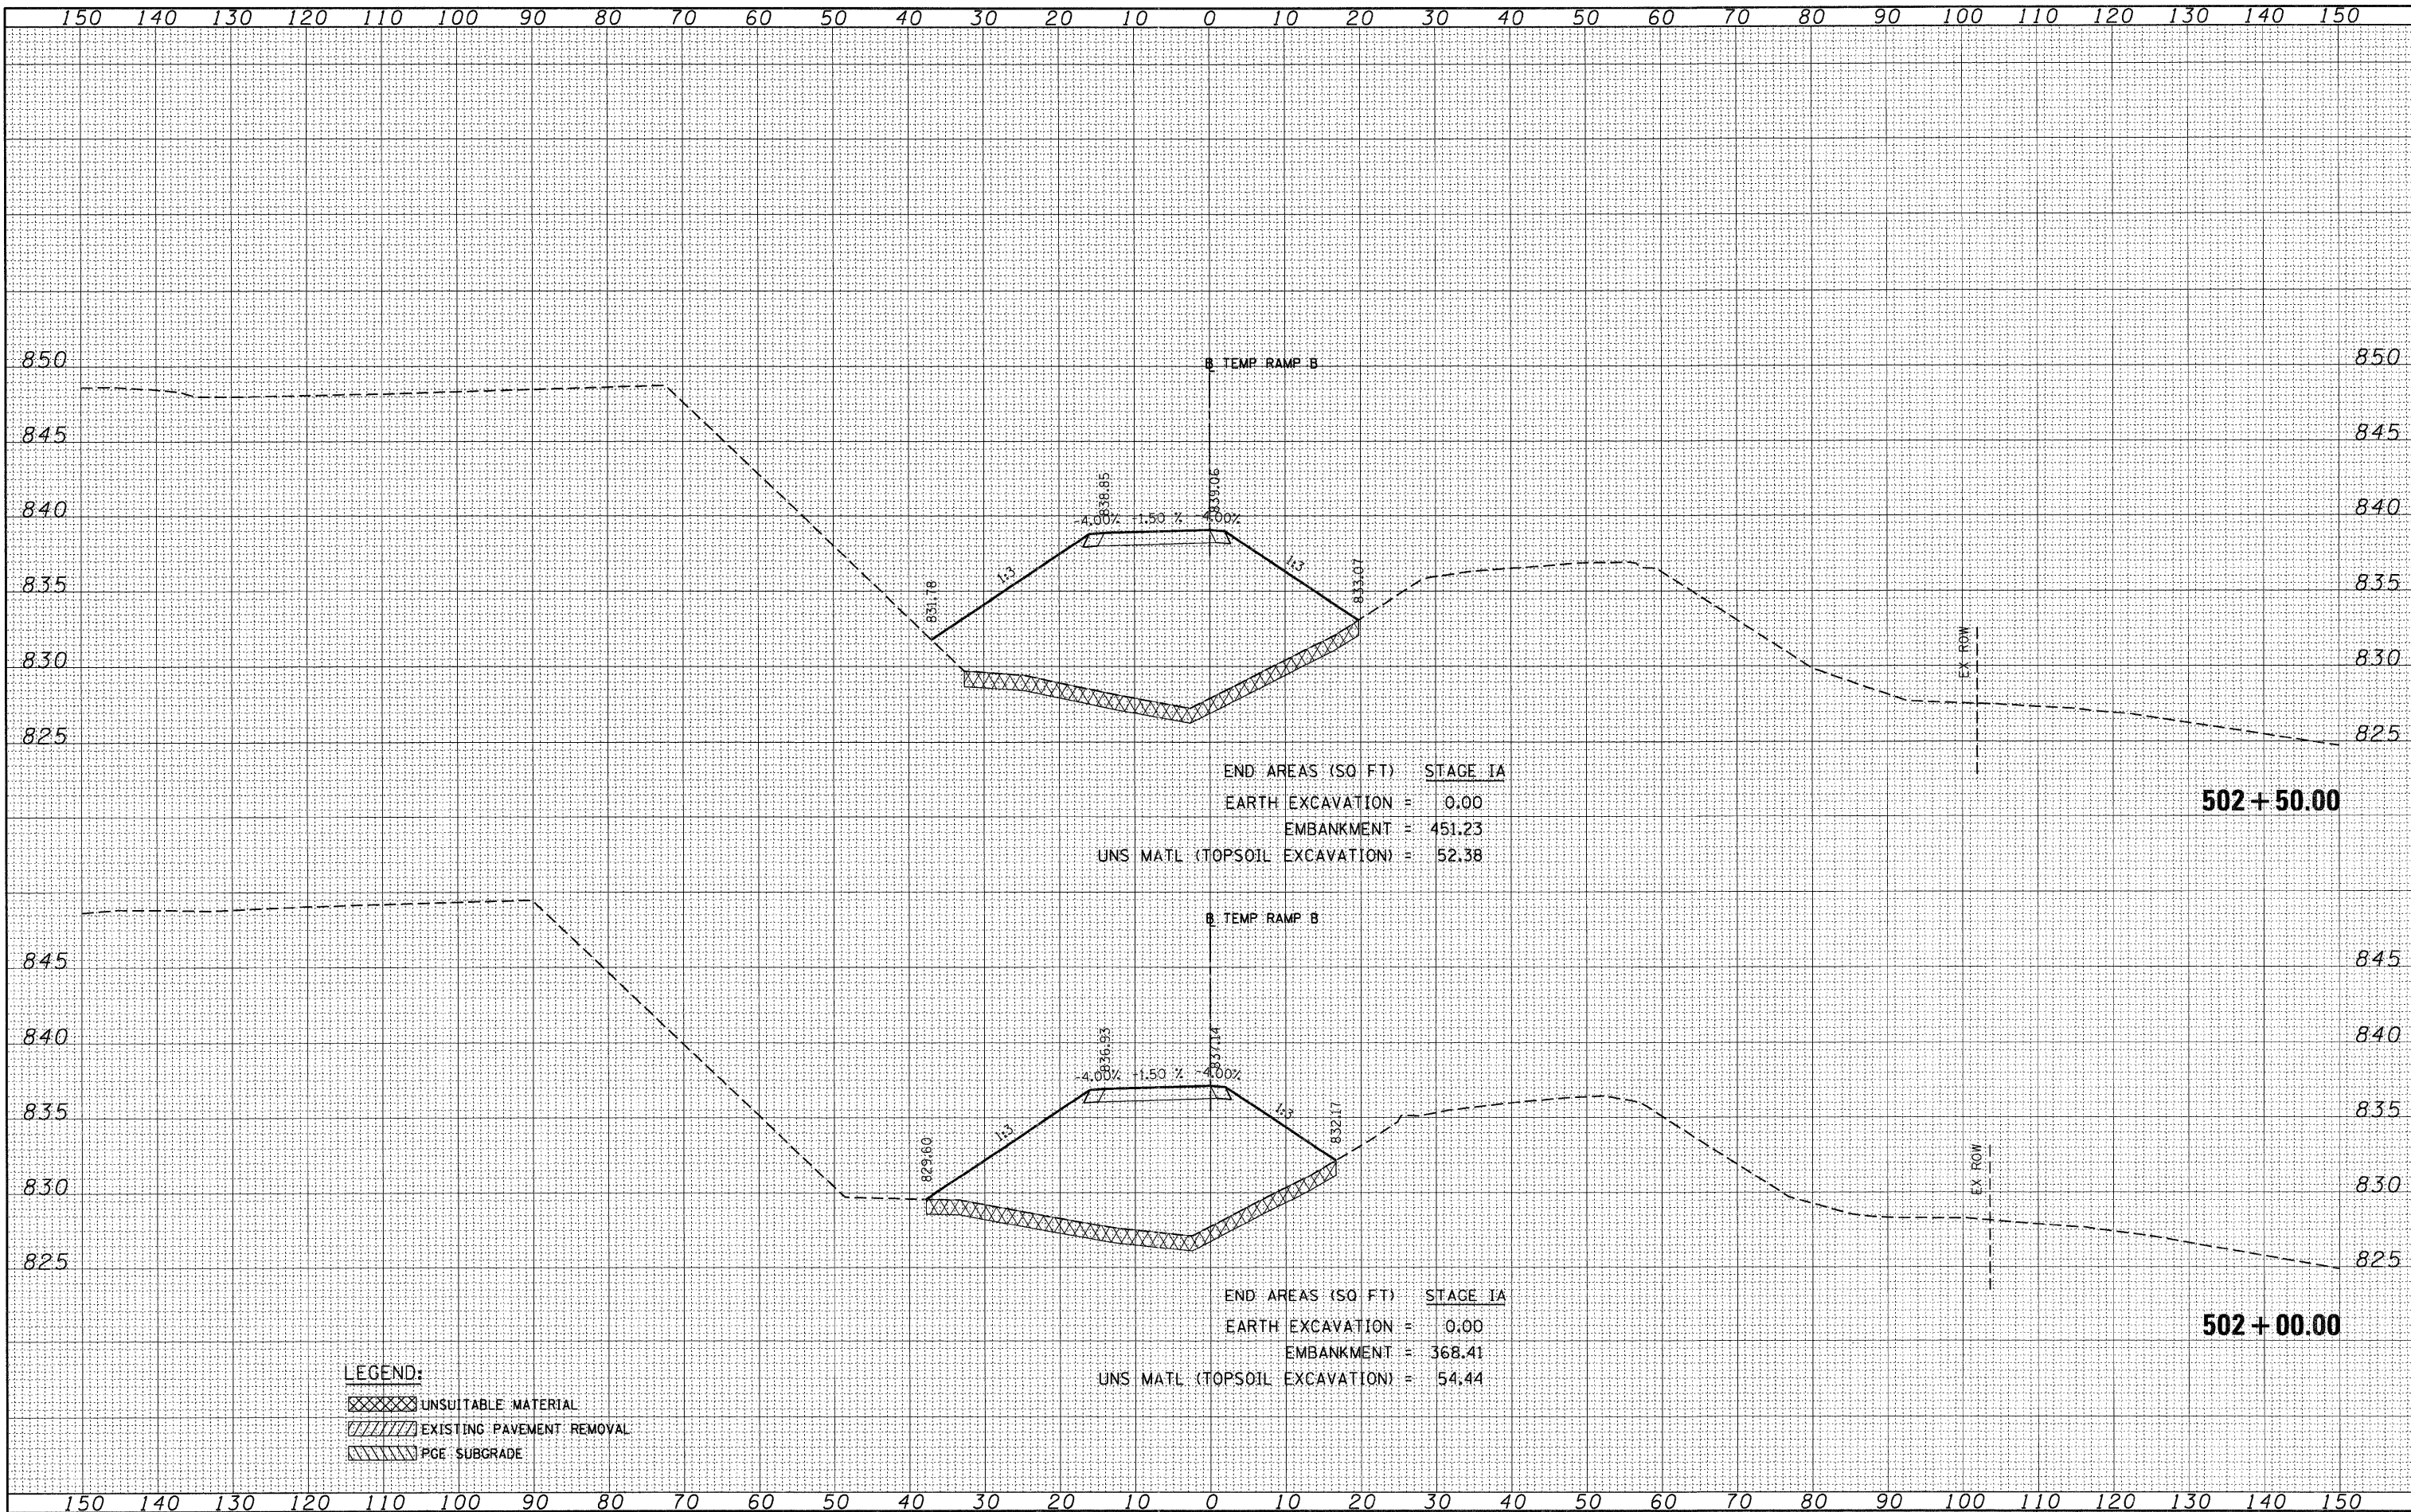

END AREAS (SQ FT) STAGE IA  
 EARTH EXCAVATION = 0.00  
 EMBANKMENT = 451.23  
 UNS MATL (TOPSOIL EXCAVATION) = 52.38

END AREAS (SQ FT) STAGE IA  
 EARTH EXCAVATION = 0.00  
 EMBANKMENT = 368.41  
 UNS MATL (TOPSOIL EXCAVATION) = 54.44

**LEGEND:**  
 [Hatched Box] UNSUITABLE MATERIAL  
 [Hatched Box] EXISTING PAVEMENT REMOVAL  
 [Hatched Box] PGE SUBGRADE

FILE NAME =  
 \*FILEL\*

USER NAME = \*USER\*  
 PLOT SCALE = \*SCALE\*  
 PLOT DATE = \*DATE\*

DESIGNED - AMB  
 DRAWN - AMB  
 CHECKED - PB  
 DATE - 12/16/11

REVISED -  
 REVISED -  
 REVISED -  
 REVISED -

**STATE OF ILLINOIS  
 DEPARTMENT OF TRANSPORTATION**

**TEMPORARY RAMP B CROSS SECTIONS - STAGE IA**

SCALE: HORIZ. 1"=10' VERT. 1"=5' STA. 502+00.00 TO STA. 502+50.00

F.A. RTE.	SECTION	COUNTY	TOTAL SHEETS	SHEET NO.
345	BR-R	KANE	794	607
			CONTRACT NO. 60H45	
ILLINOIS FED. AID PROJECT				