
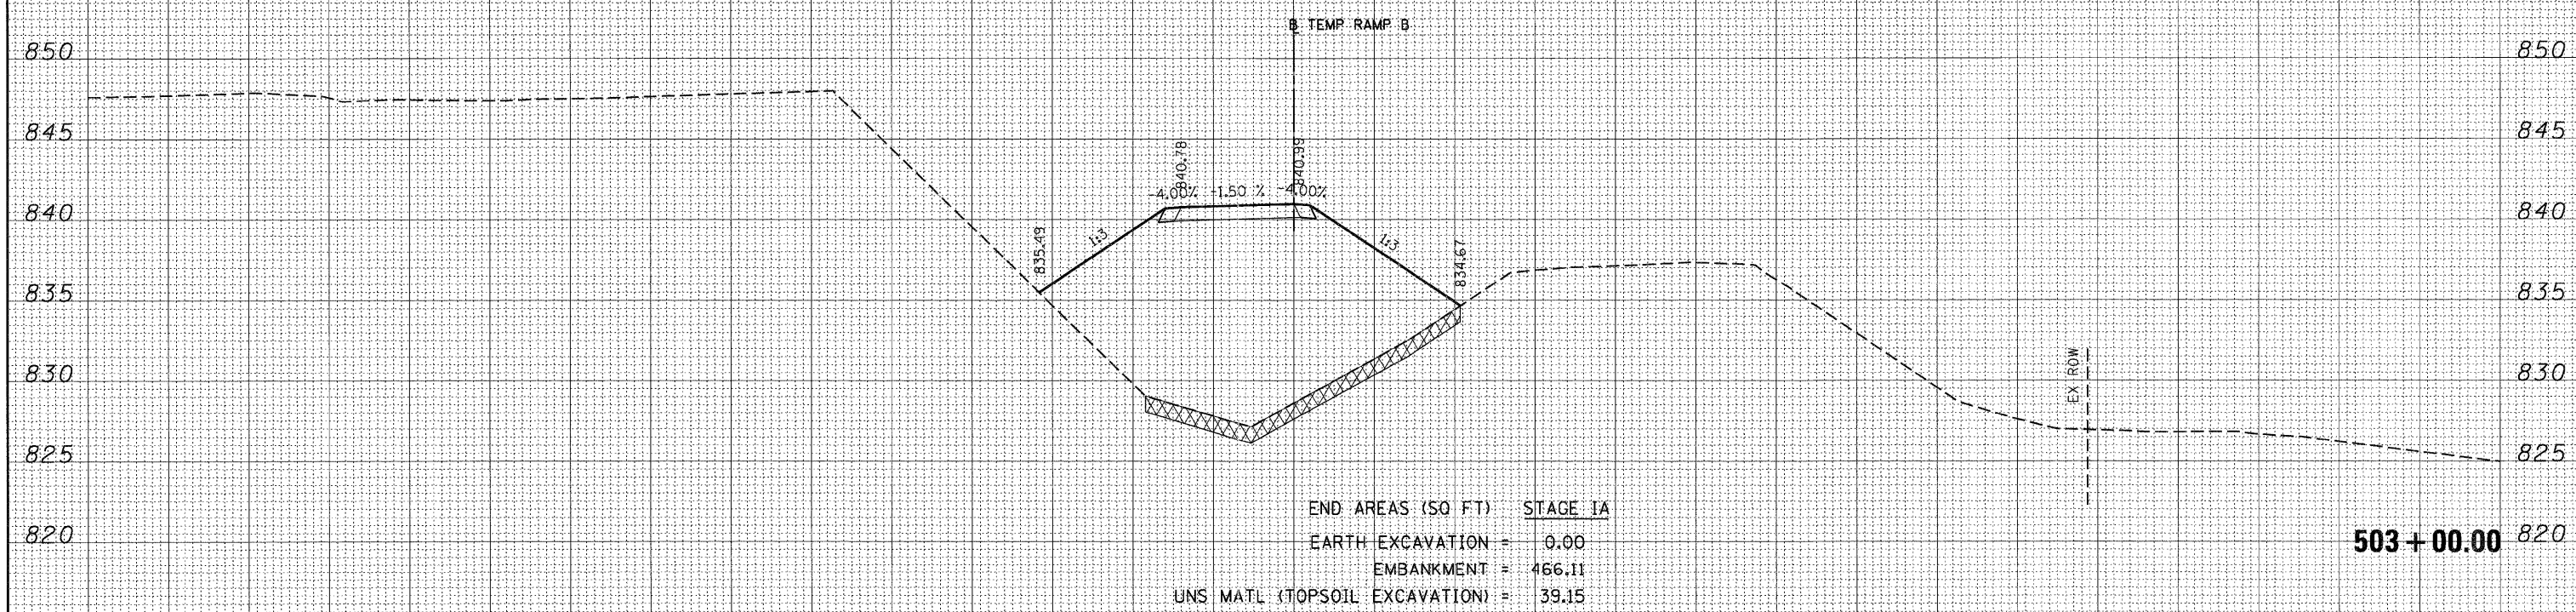


DATE	
BY	
SURVEYED	
PLOTTED	
TEMPLATE	
AREAS	
CHECKED	
NO.	

DATE	
BY	
SURVEYED	
PLOTTED	
TEMPLATE	
AREAS	
CHECKED	
NO.	

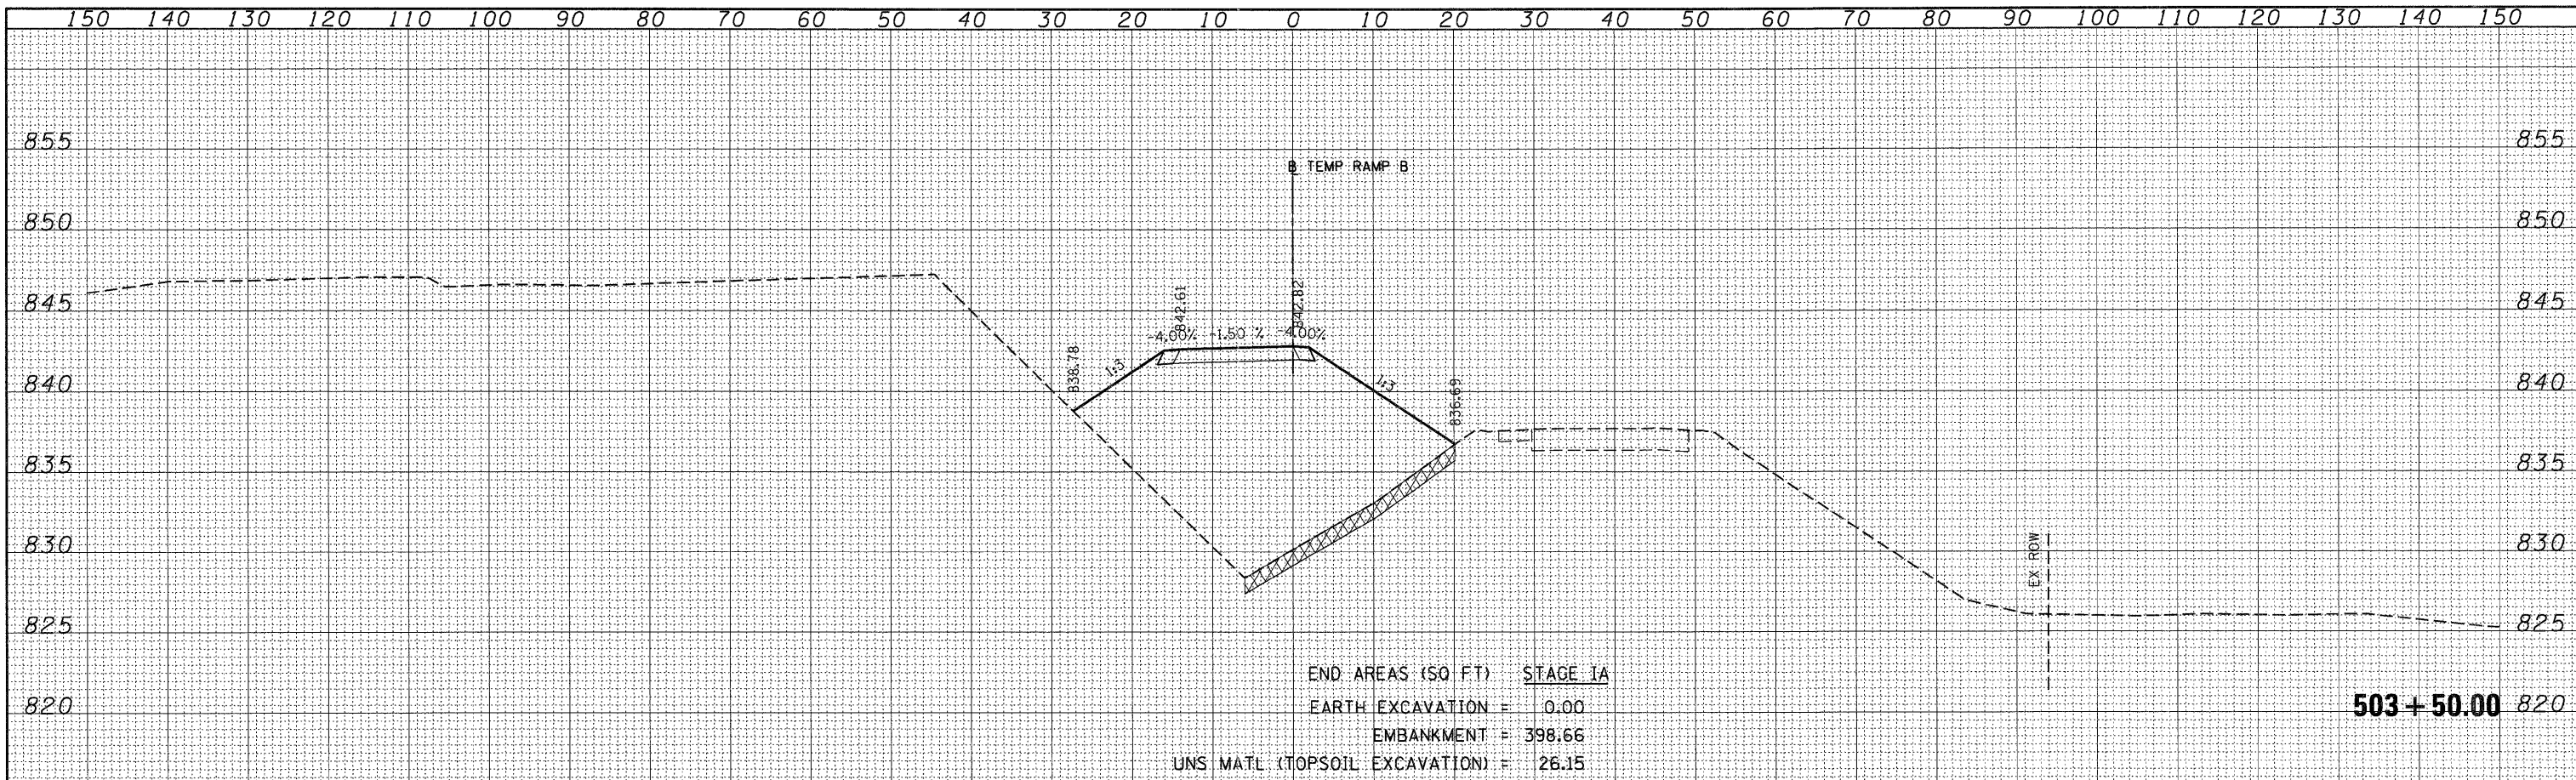

**LEGEND:**  
 UNSUITABLE MATERIAL  
 EXISTING PAVEMENT REMOVAL  
 PGE SUBGRADE