


DATE	
BY	
SURVEYED	
PLOTTED	
TEMPLATE	
AREAS CHECKED	
NO.	

DATE	
BY	
SURVEYED	
PLOTTED	
TEMPLATE	
AREAS CHECKED	
NO.	

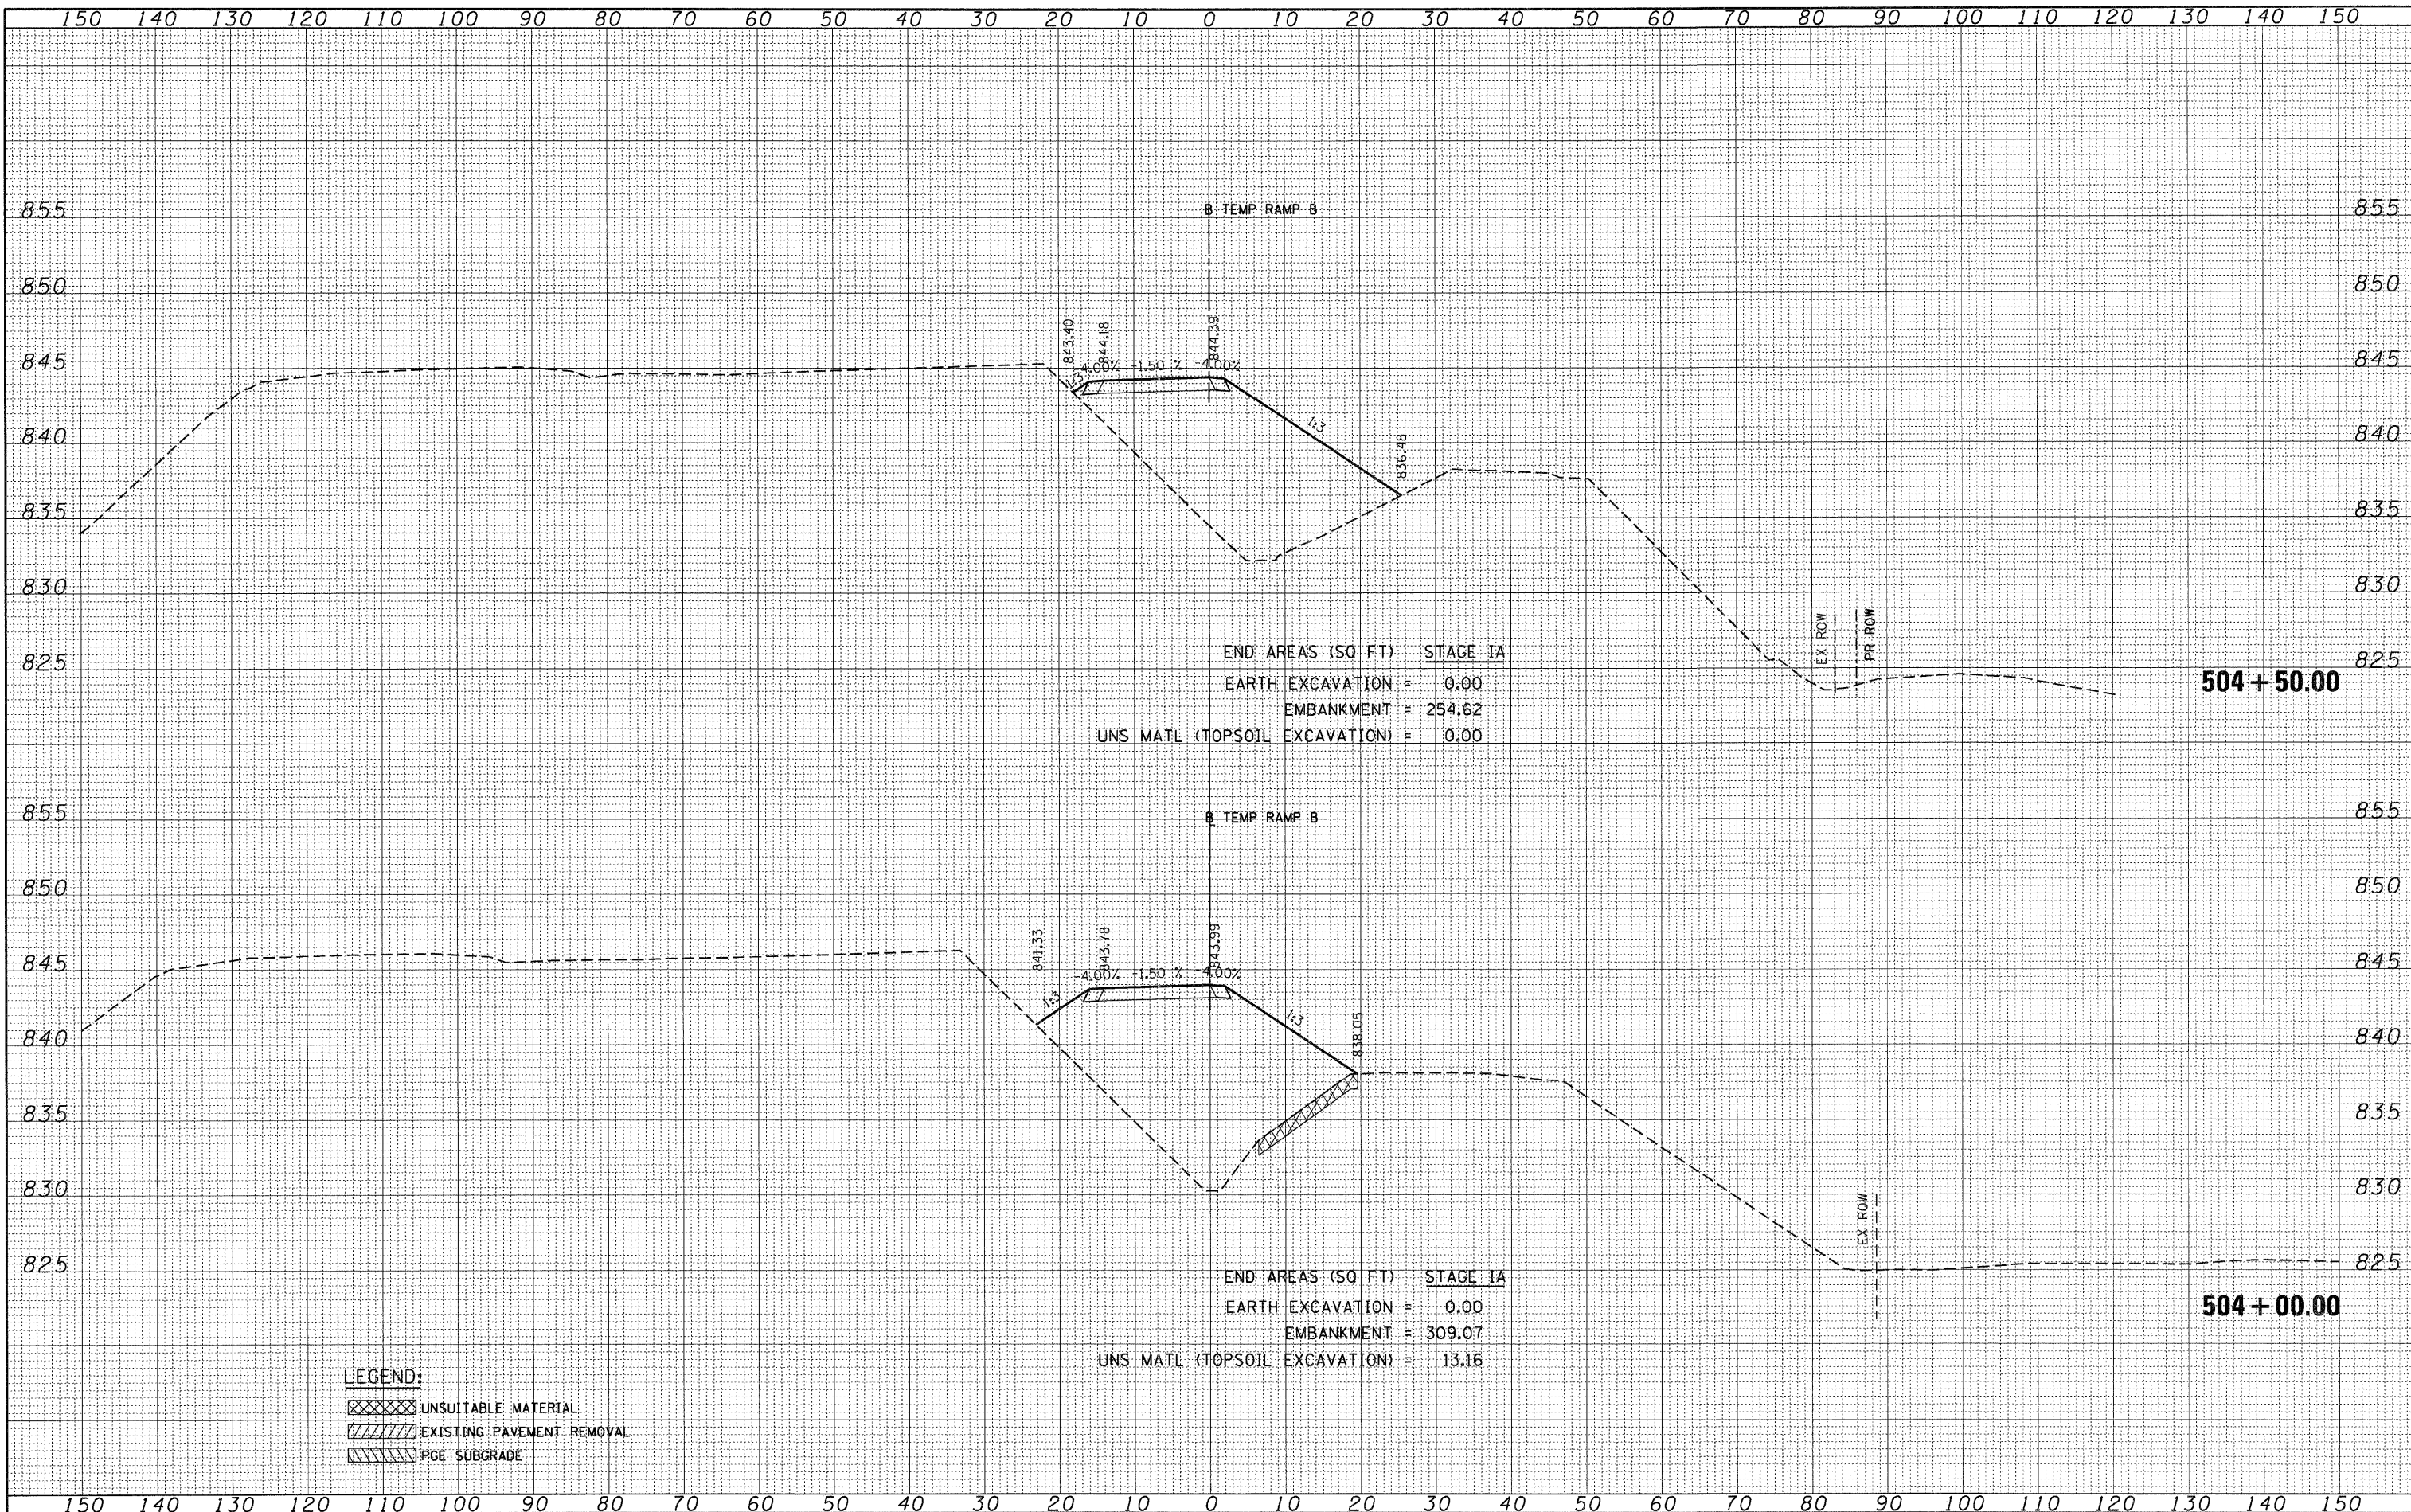

FILE NAME =	USER NAME = *USER*
FILEL	
PLOT SCALE = *SCALE*	CHECKED - PB
PLOT DATE = *DATE*	DATE - 12/16/11

DESIGNED - AMB	REVISED -
DRAWN - AMB	REVISED -
CHECKED - PB	REVISED -
DATE - 12/16/11	REVISED -

DESIGNED - AMB	REVISED -
DRAWN - AMB	REVISED -
CHECKED - PB	REVISED -
DATE - 12/16/11	REVISED -

**STATE OF ILLINOIS
DEPARTMENT OF TRANSPORTATION**

TEMPORARY RAMP B CROSS SECTIONS - STAGE IA

SCALE: HORIZ. 1"=10' VERT. 1"=5' STA. 504+00.00 TO STA. 504+50.00

F.A. RTE. 345	SECTION 8R-R	COUNTY KANE	TOTAL SHEETS 794	SHEET NO. 609
CONTRACT NO. 60H45				ILLINOIS FED. AID PROJECT