


DATE	
BY	
SURVEYED	
PLOTTED	
TEMPLATE	
AREAS	
CHECKED	
FINAL SURVEY	
NOTE BOOK	
NO.	

DATE	
BY	
SURVEYED	
PLOTTED	
TEMPLATE	
AREAS	
CHECKED	
ORIGINAL SURVEY	
NOTE BOOK	
NO.	

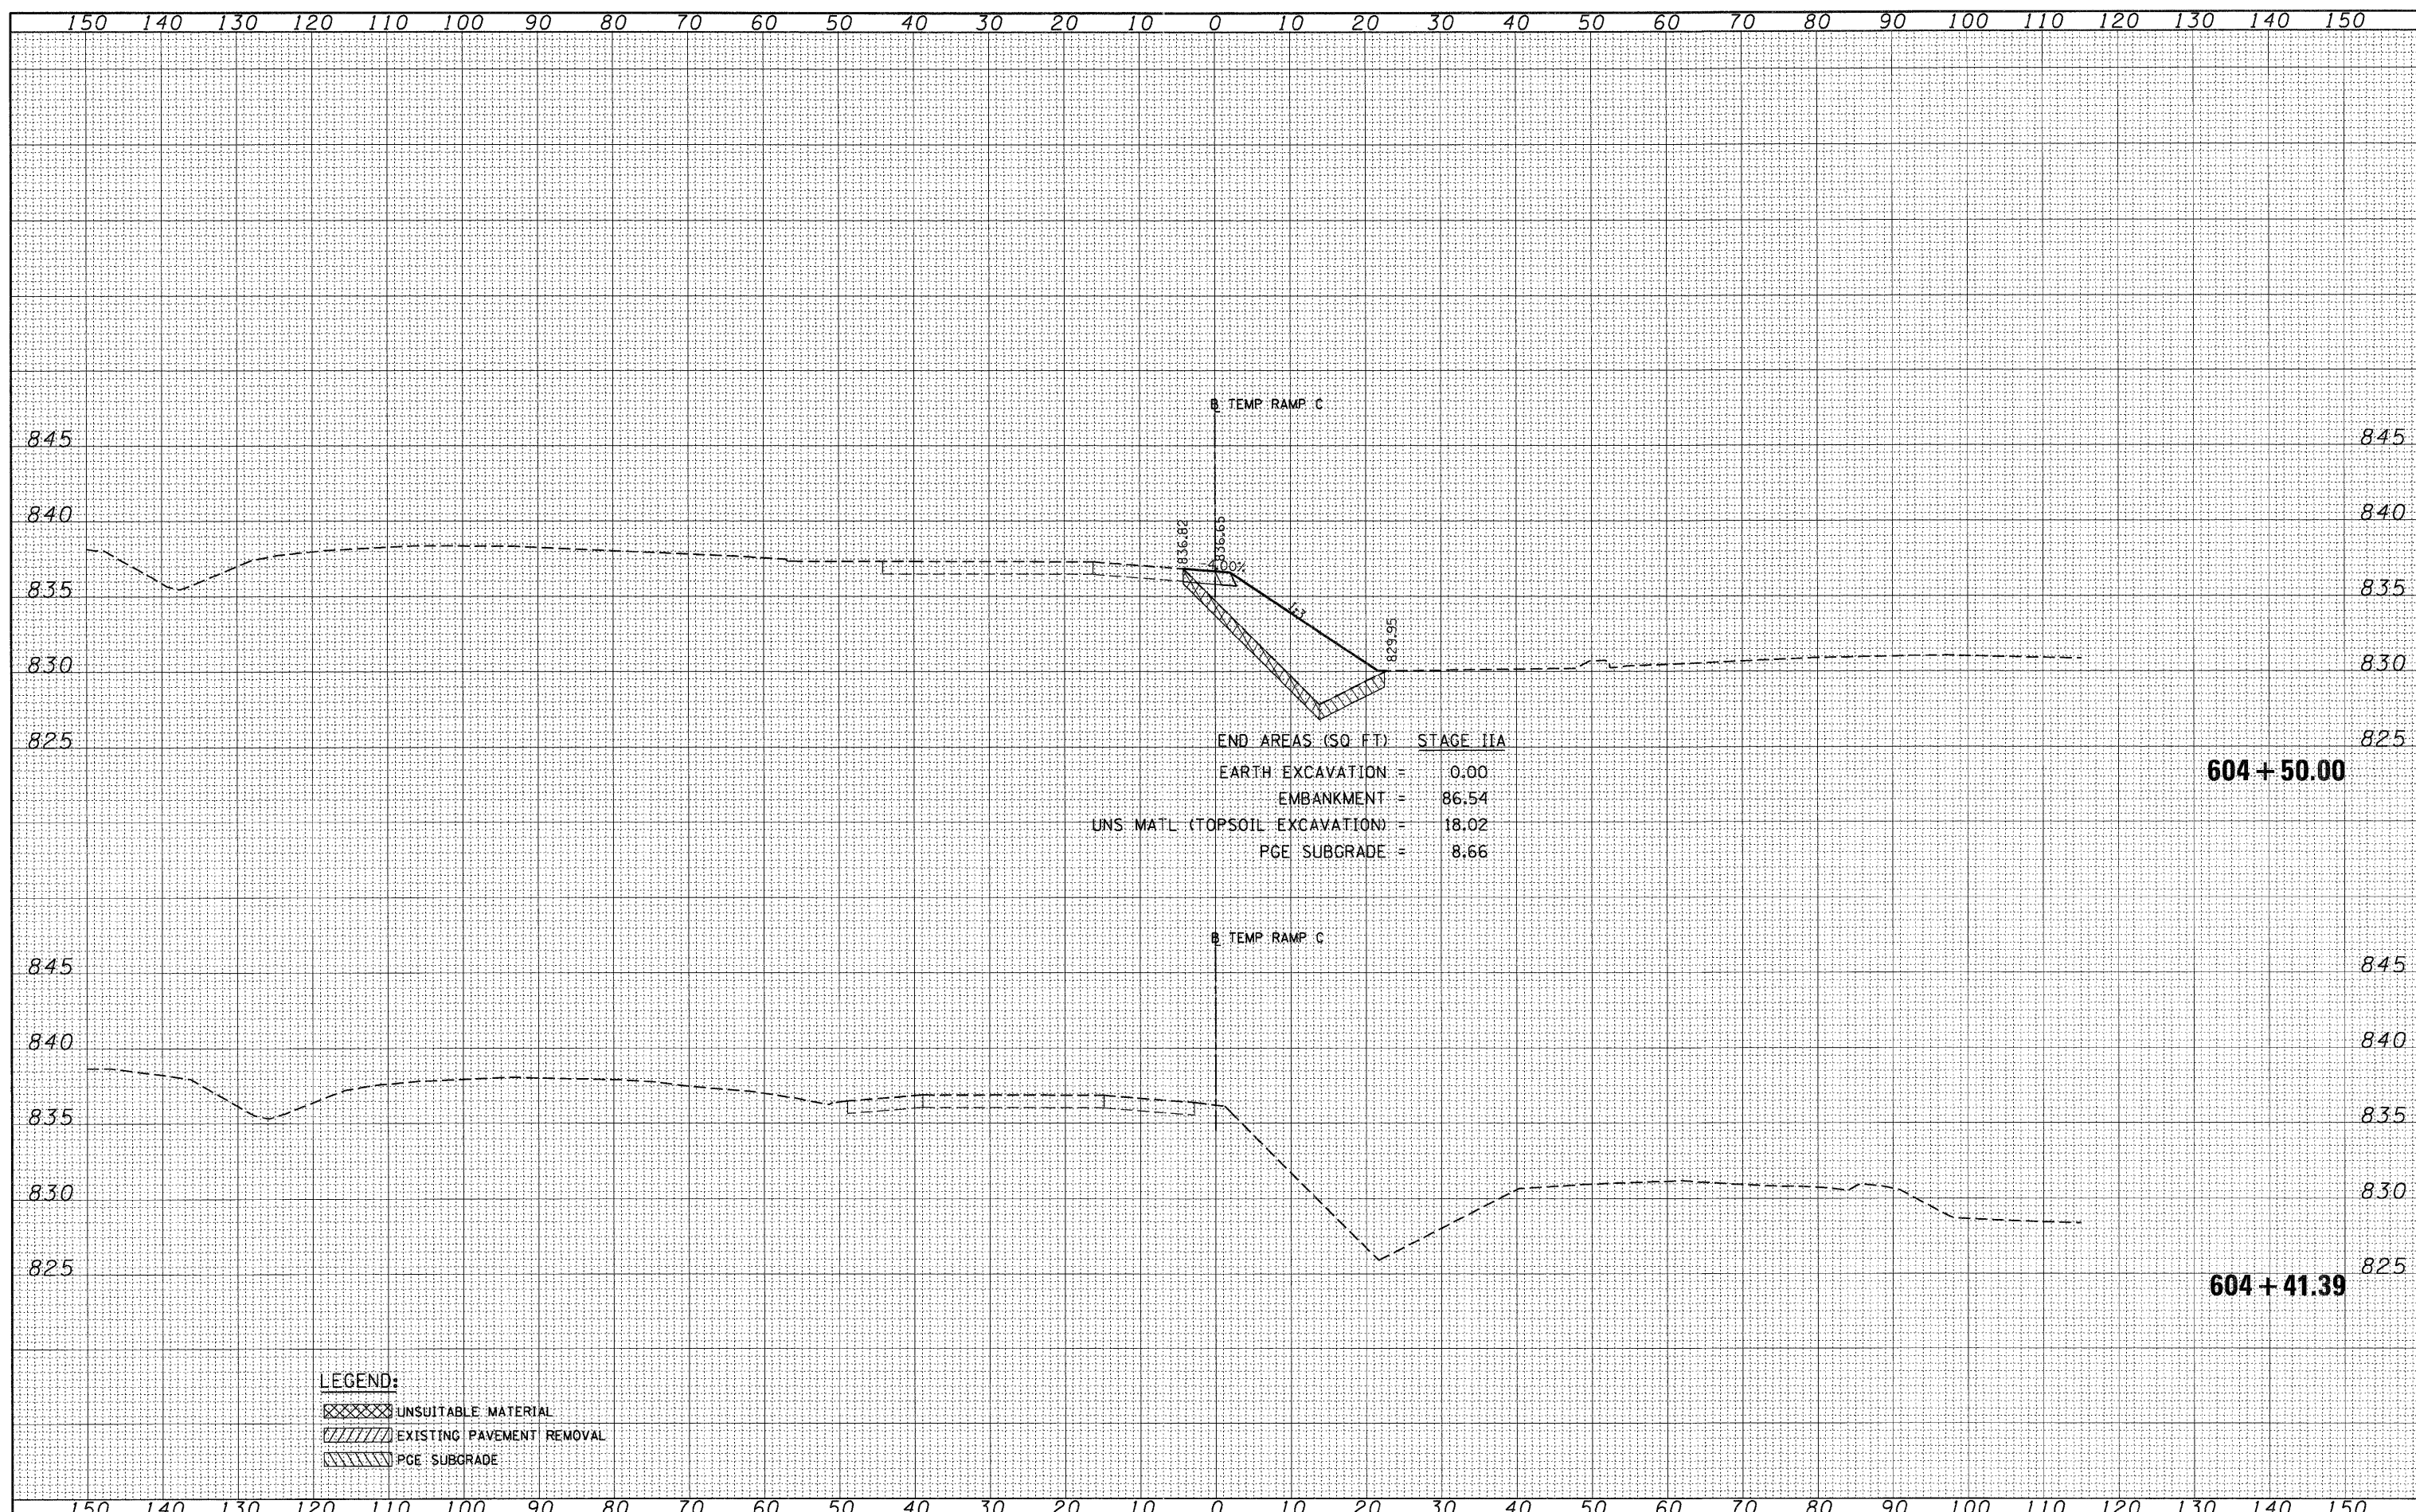

FILE NAME =	USER NAME = \$USER\$	DESIGNED - AMB	REVISED -	<b>STATE OF ILLINOIS</b> <b>DEPARTMENT OF TRANSPORTATION</b>	<b>TEMPORARY RAMP C CROSS SECTIONS - STAGE IIA</b>	F.A. RTE.	SECTION	COUNTY	TOTAL SHEETS	SHEET NO.	
\$FILEL\$		DRAWN - AMB	REVISED -			345	BR-R	KANE	794	611	
PLOT SCALE = \$SCALE\$		CHECKED - PB	REVISED -			SCALE: HORIZ. 1"=10' VERT. 1"=5'		STA. 604+41.39 TO STA. 604+50.00		CONTRACT NO. 60H45	
PLOT DATE = \$DATE\$		DATE - 12/16/11	REVISED -			ILLINOIS FED. AID PROJECT					