


DATE	
BY	
FINAL SURVEY	SURVEYED
NOTE BOOK	PLOTTED
NO.	TEMPLATE
	AREAS CHECKED

DATE	
BY	
ORIGINAL SURVEY	SURVEYED
NOTE BOOK	PLOTTED
NO.	TEMPLATE
	AREAS CHECKED

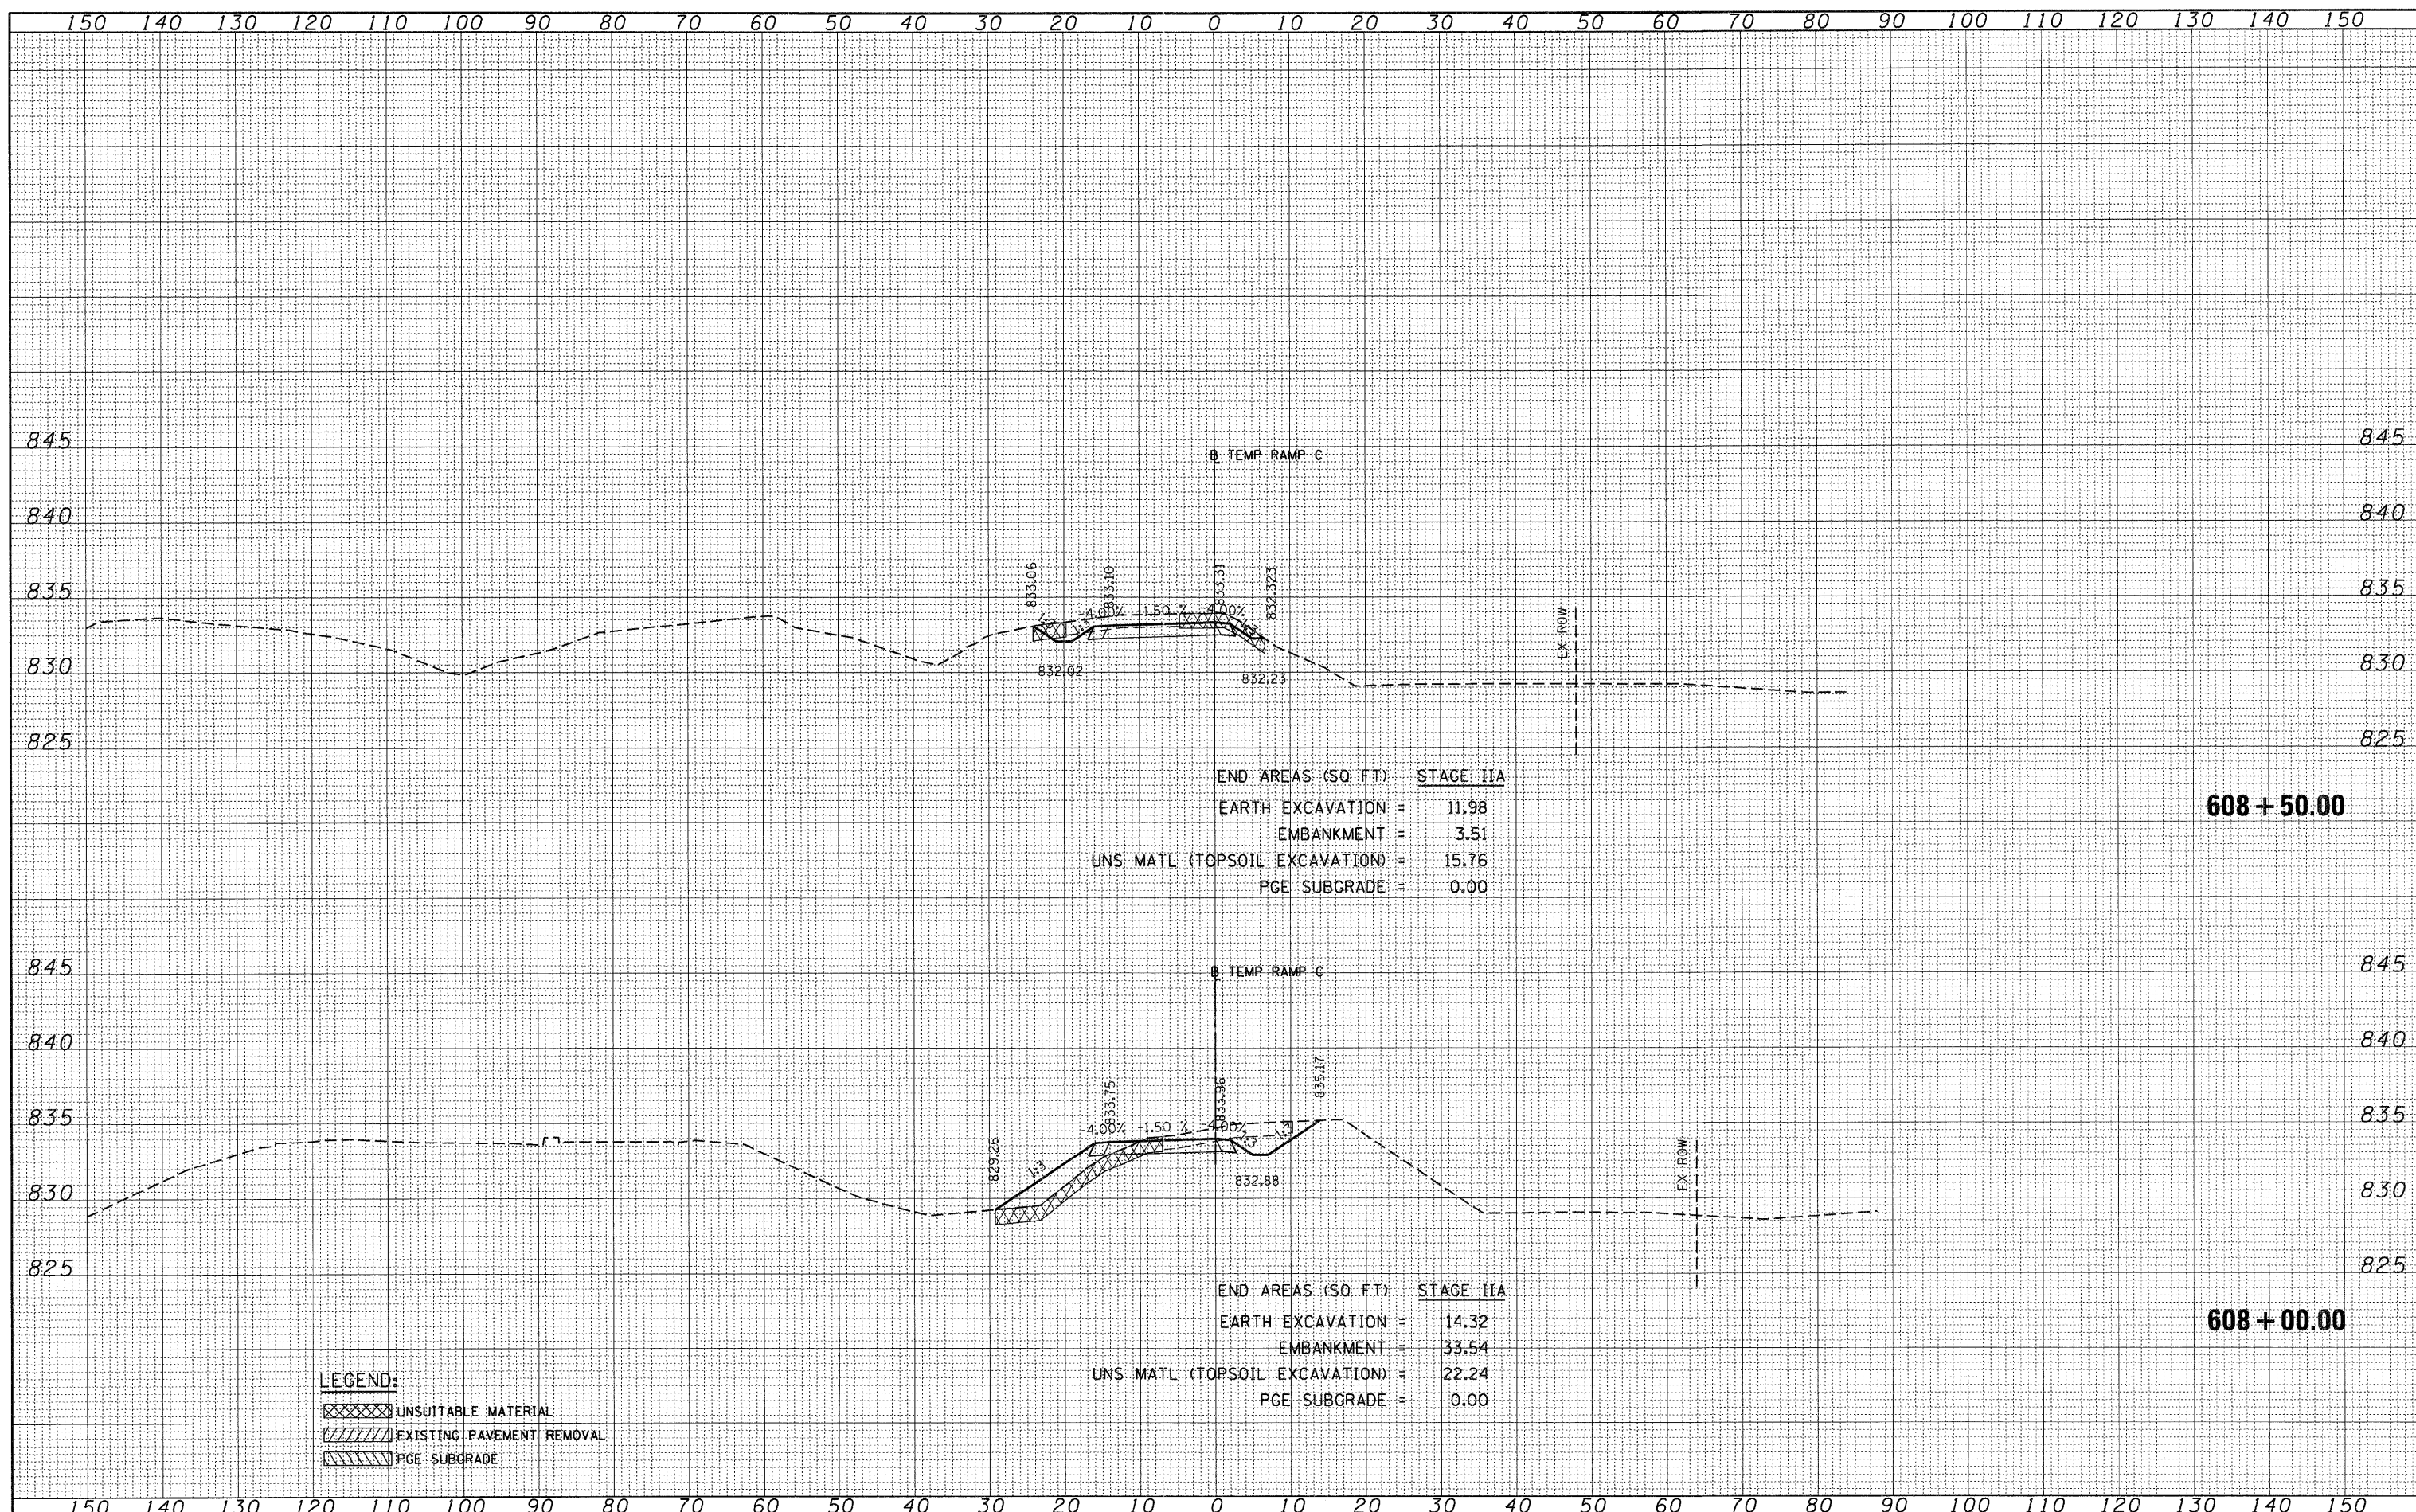

END AREAS (SQ. FT.) STAGE IIA
 EARTH EXCAVATION = 11.98
 EMBANKMENT = 3.51
 UNS. MATL. (TOPSOIL EXCAVATION) = 15.76
 PGE SUBGRADE = 0.00

608 + 50.00

END AREAS (SQ. FT.) STAGE IIA
 EARTH EXCAVATION = 14.32
 EMBANKMENT = 33.54
 UNS. MATL. (TOPSOIL EXCAVATION) = 22.24
 PGE SUBGRADE = 0.00

608 + 00.00

LEGEND:
 [Cross-hatched] UNSUITABLE MATERIAL
 [Diagonal lines] EXISTING PAVEMENT REMOVAL
 [Horizontal lines] PGE SUBGRADE

FILE NAME =
 \$FILEL\$

USER NAME = \$USER\$
 PLOT SCALE = \$SCALE\$
 PLOT DATE = \$DATE\$

DESIGNED - AMB
 DRAWN - AMB
 CHECKED - PB
 DATE - 12/16/11

REVISED -
 REVISED -
 REVISED -
 REVISED -

**STATE OF ILLINOIS
 DEPARTMENT OF TRANSPORTATION**

TEMPORARY RAMP C CROSS SECTIONS - STAGE IIA

SCALE: HORIZ. 1"=10' VERT. 1"=5' STA. 608+00.00 TO STA. 608+50.00

F.A. RTE.	SECTION	COUNTY	TOTAL SHEETS	SHEET NO.
345	BR-R	KANE	794	615
CONTRACT NO. 60H45				
ILLINOIS FED. AID PROJECT				