


FINAL SURVEY	BY	DATE
PLOTTED		
NOTE BOOK		
AREAS CHECKED		

ORIGINAL SURVEY	BY	DATE
PLOTTED		
NOTE BOOK		
AREAS CHECKED		

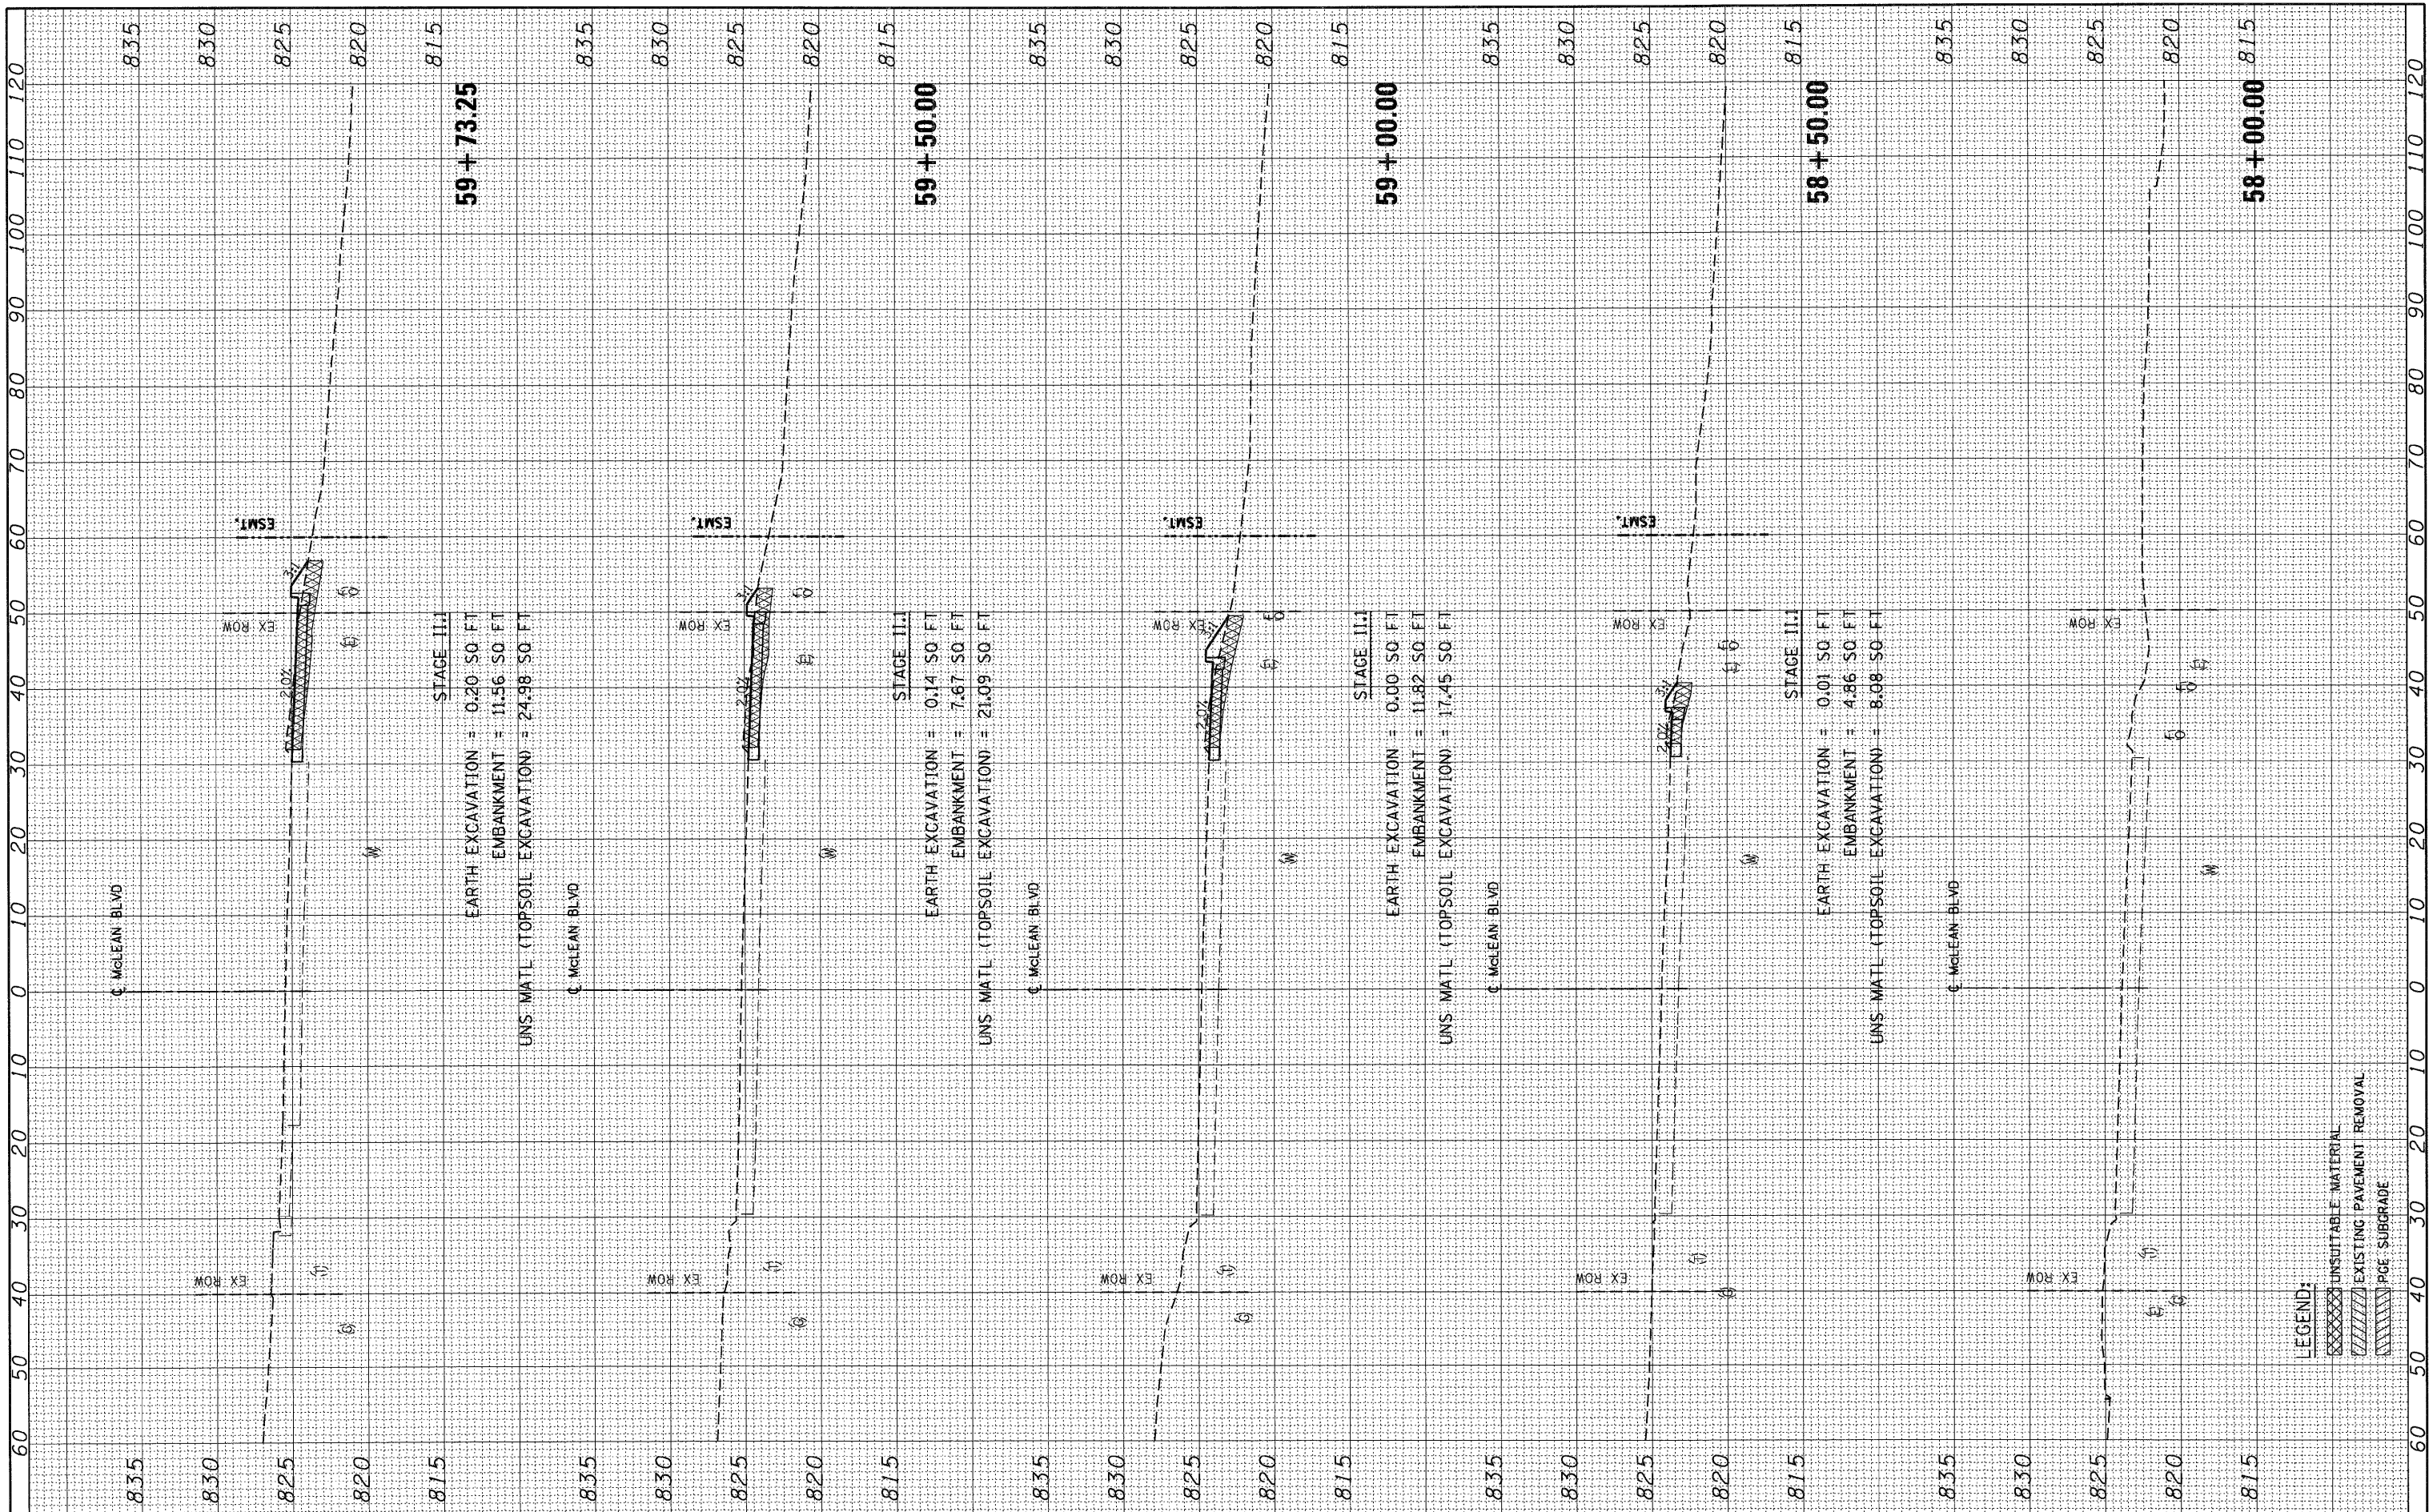

LEGEND:

[Cross-hatched pattern]	UNSUITABLE MATERIAL
[Diagonal lines pattern]	EXISTING PAVEMENT REMOVAL
[Horizontal lines pattern]	PGC SUBGRADE

FILE NAME =	USER NAME = #USER#
#FILE#	
PLOT SCALE = #SCALE#	
PLOT DATE = #DATE#	

DESIGNED - MRK	REVISED -
DRAWN - MRK	REVISED -
CHECKED - DDH	REVISED -
DATE - 12/16/11	REVISED -

**STATE OF ILLINOIS
DEPARTMENT OF TRANSPORTATION**

MCLEAN BLVD TEMP PVMT CROSS SECTIONS - STAGE II.1

SCALE: HORIZ. 1"=10' VERT. 1"=5' STA. 58+00.00 TO STA. 59+73.25

F.A. RTE.	SECTION	COUNTY	TOTAL SHEETS	SHEET NO.
345	8R-R	KANE	794	621
			CONTRACT NO. 60H45	
[ILLINOIS] FED. AID PROJECT				