


FINI	SURVEYED	BY	DATE
SURVEY	PLOTTED		
NOTE BOOK	TEMPLATE		
NO.	AREAS CHECKED		

ORIGINAL	SURVEYED	BY	DATE
SURVEY	PLOTTED		
NOTE BOOK	TEMPLATE		
NO.	AREAS CHECKED		

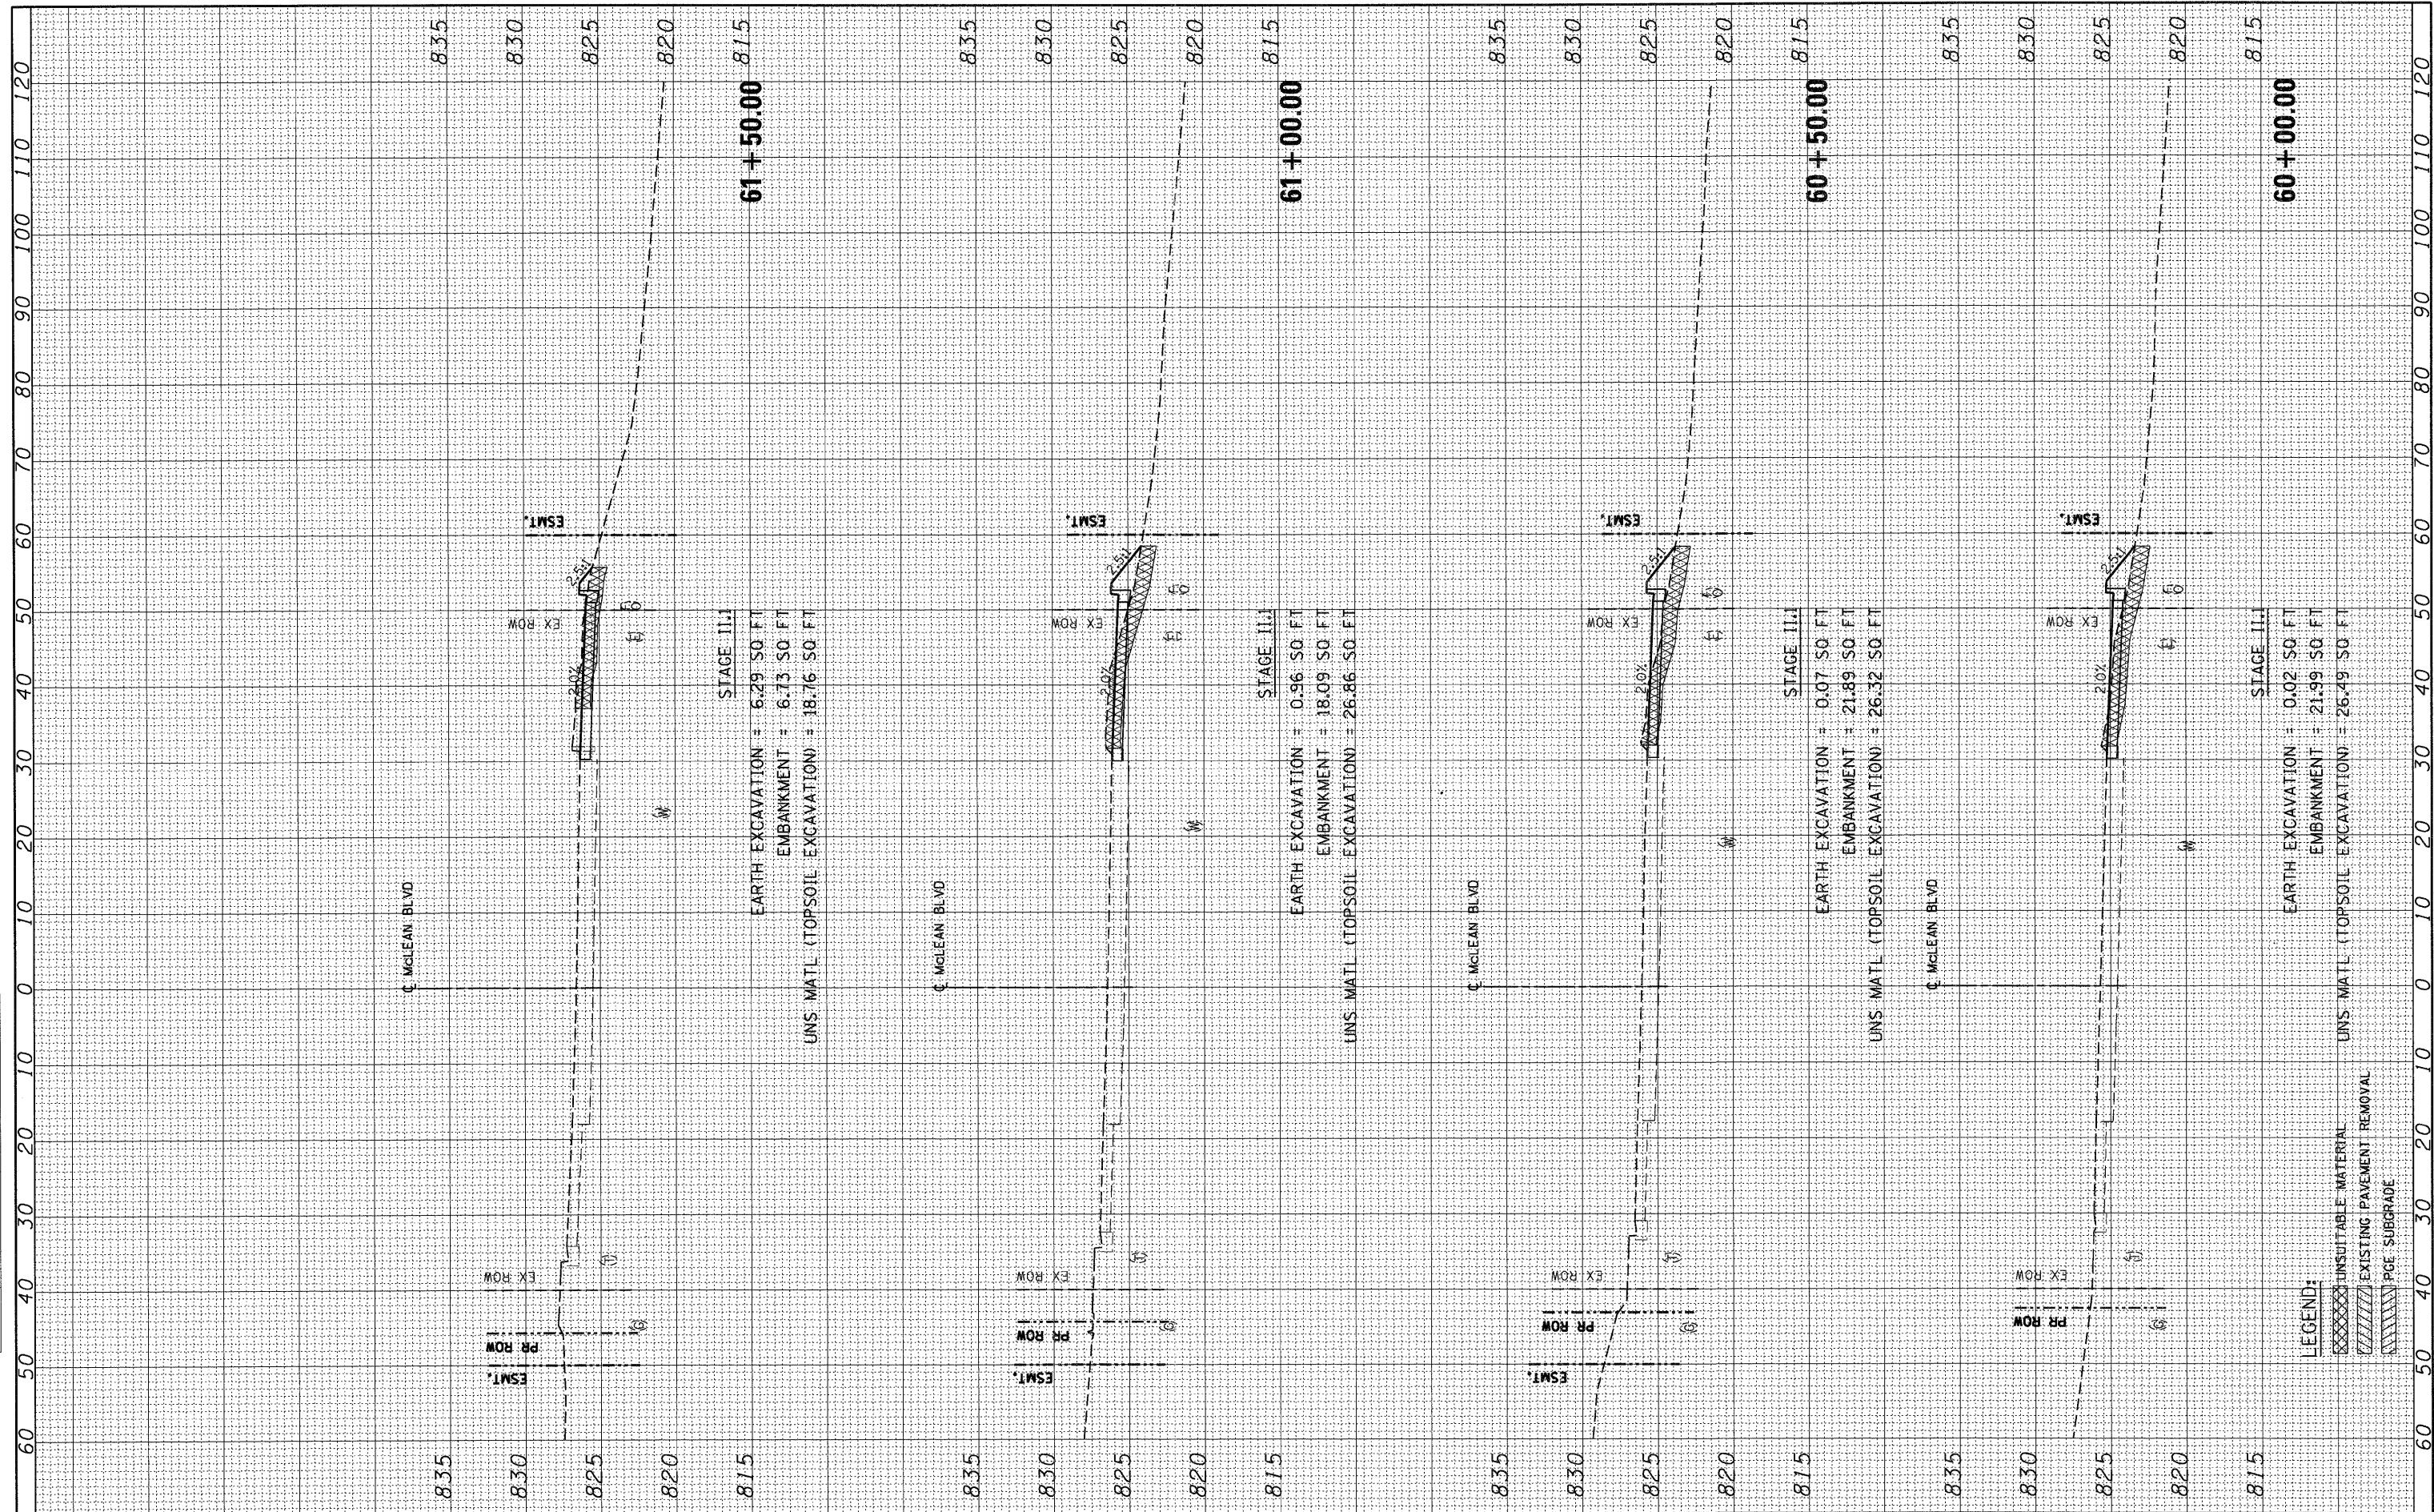

LEGEND:

- UNSUITABLE MATERIAL
- EXISTING PAVEMENT REMOVAL
- PGE SUBGRADE

FILE NAME =	USER NAME = *USER*	DESIGNED - MRK	REVISED -	STATE OF ILLINOIS DEPARTMENT OF TRANSPORTATION	MCLEAN BLVD TEMP PVMT CROSS SECTIONS - STAGE II.1	FA	SECTION	COUNTY	TOTAL	SHEET	
FILEL		DRAWN - MRK	REVISED -			345	8R-R	KANE	794	622	
PLOT SCALE = *SCALE*		CHECKED - DDH	REVISED -			SCALE: HORIZ. 1"=10' VERT. 1"=5'			STA. 60+00.00 TO STA. 61+50.00		
PLOT DATE = *DATE*		DATE - 12/16/11	REVISED -			CONTRACT NO. 60H45					
						ILLINOIS FED. AID PROJECT					