


FINAL SURVEY	SURVEYED	BY	DATE
NOTE BOOK NO.	PLOTTED		
	TEMP. DATE		
	AREAS CHECKED		

ORIGINAL SURVEY	SURVEYED	BY	DATE
NOTE BOOK NO.	PLOTTED		
	TEMP. DATE		
	AREAS CHECKED		

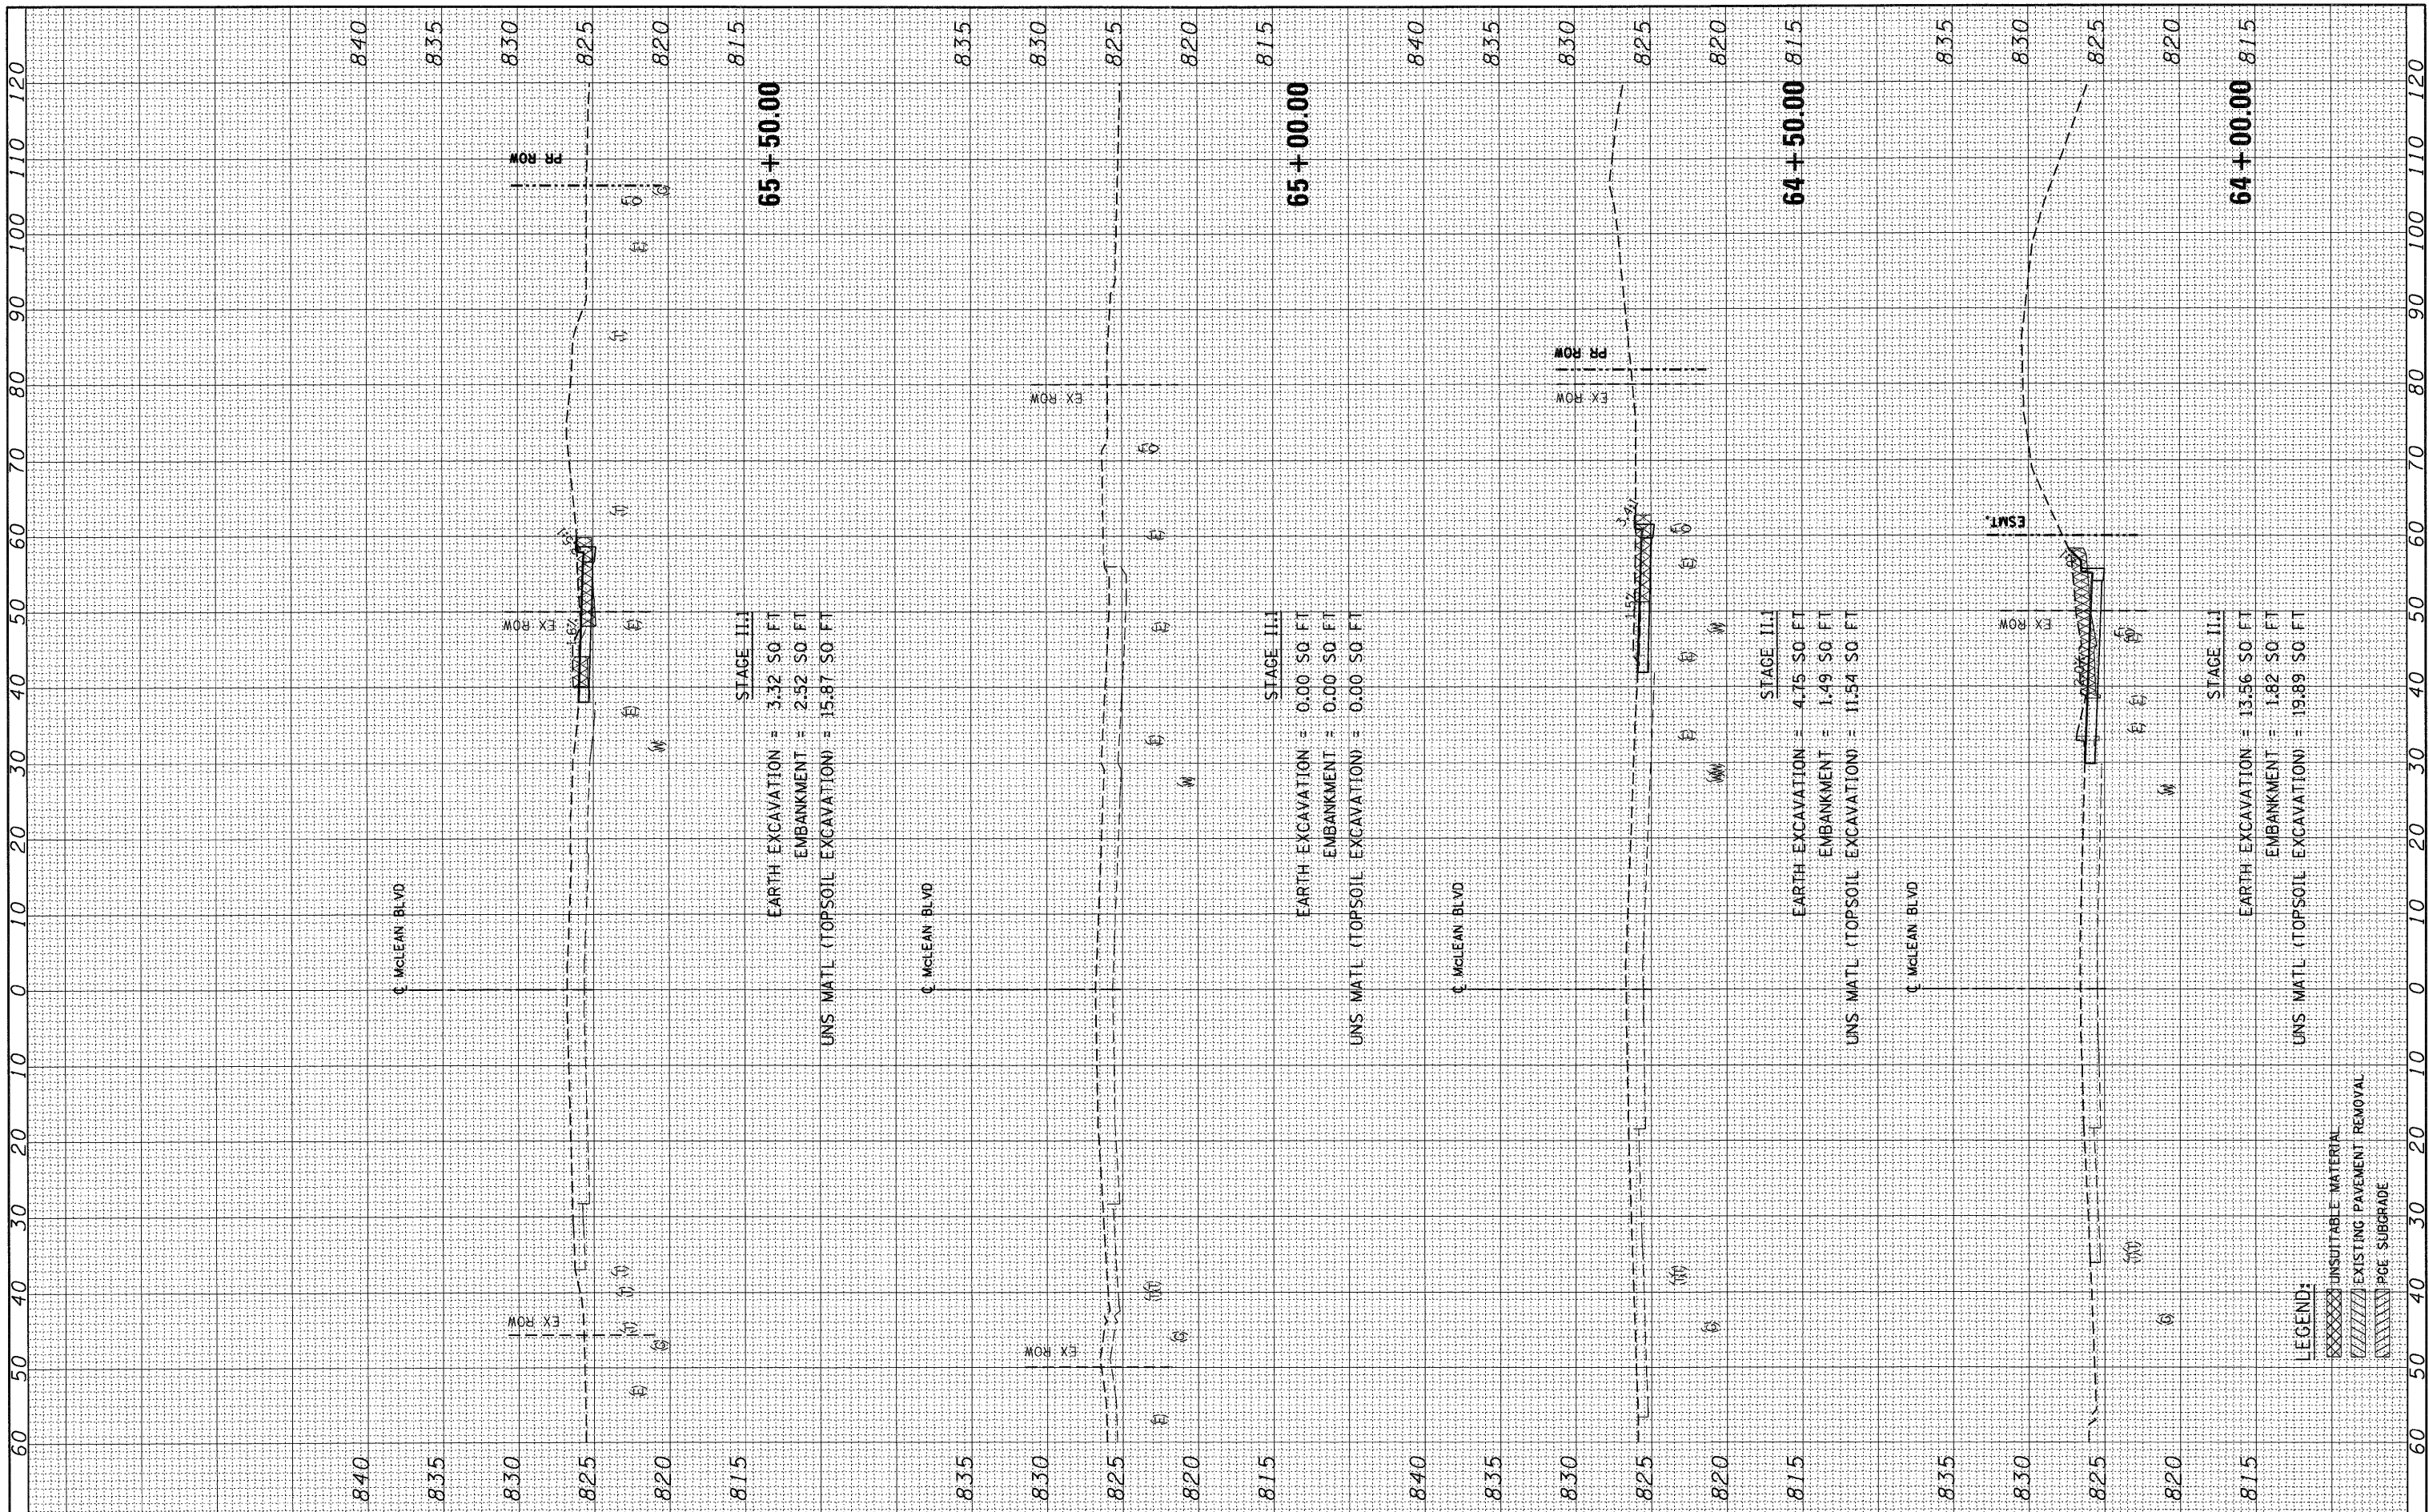

FILE NAME = #FILE#

USER NAME = #USER#
 DESIGNED - MRK REVISIONS -
 DRAWN - MRK REVISIONS -
 CHECKED - DDH REVISIONS -
 PLOT SCALE = #SCALE#
 PLOT DATE = #DATE#
 DATE - 12/16/11 REVISIONS -

**STATE OF ILLINOIS
 DEPARTMENT OF TRANSPORTATION**

MCLEAN BLVD TEMP PVMT CROSS SECTIONS - STAGE II.1

SCALE: HORIZ. 1"=10' VERT. 1"=5'
 STA. 64+00.00 TO STA. 65+50.00

F.A. RTE.	SECTION	COUNTY	TOTAL SHEETS	SHEET NO.
345	8R-R	KANE	794	624
CONTRACT NO. 60H45			ILLINOIS FED. AID PROJECT	