


FINAL SURVEY	SURVEYED	BY	DATE
NO. _____	PLOTTED		
	TEMPLATE		
	AS		
	AREAS	CHECKED	

ORIGINAL SURVEY	SURVEYED	BY	DATE
NO. _____	PLOTTED		
	TEMPLATE		
	AS		
	AREAS	CHECKED	

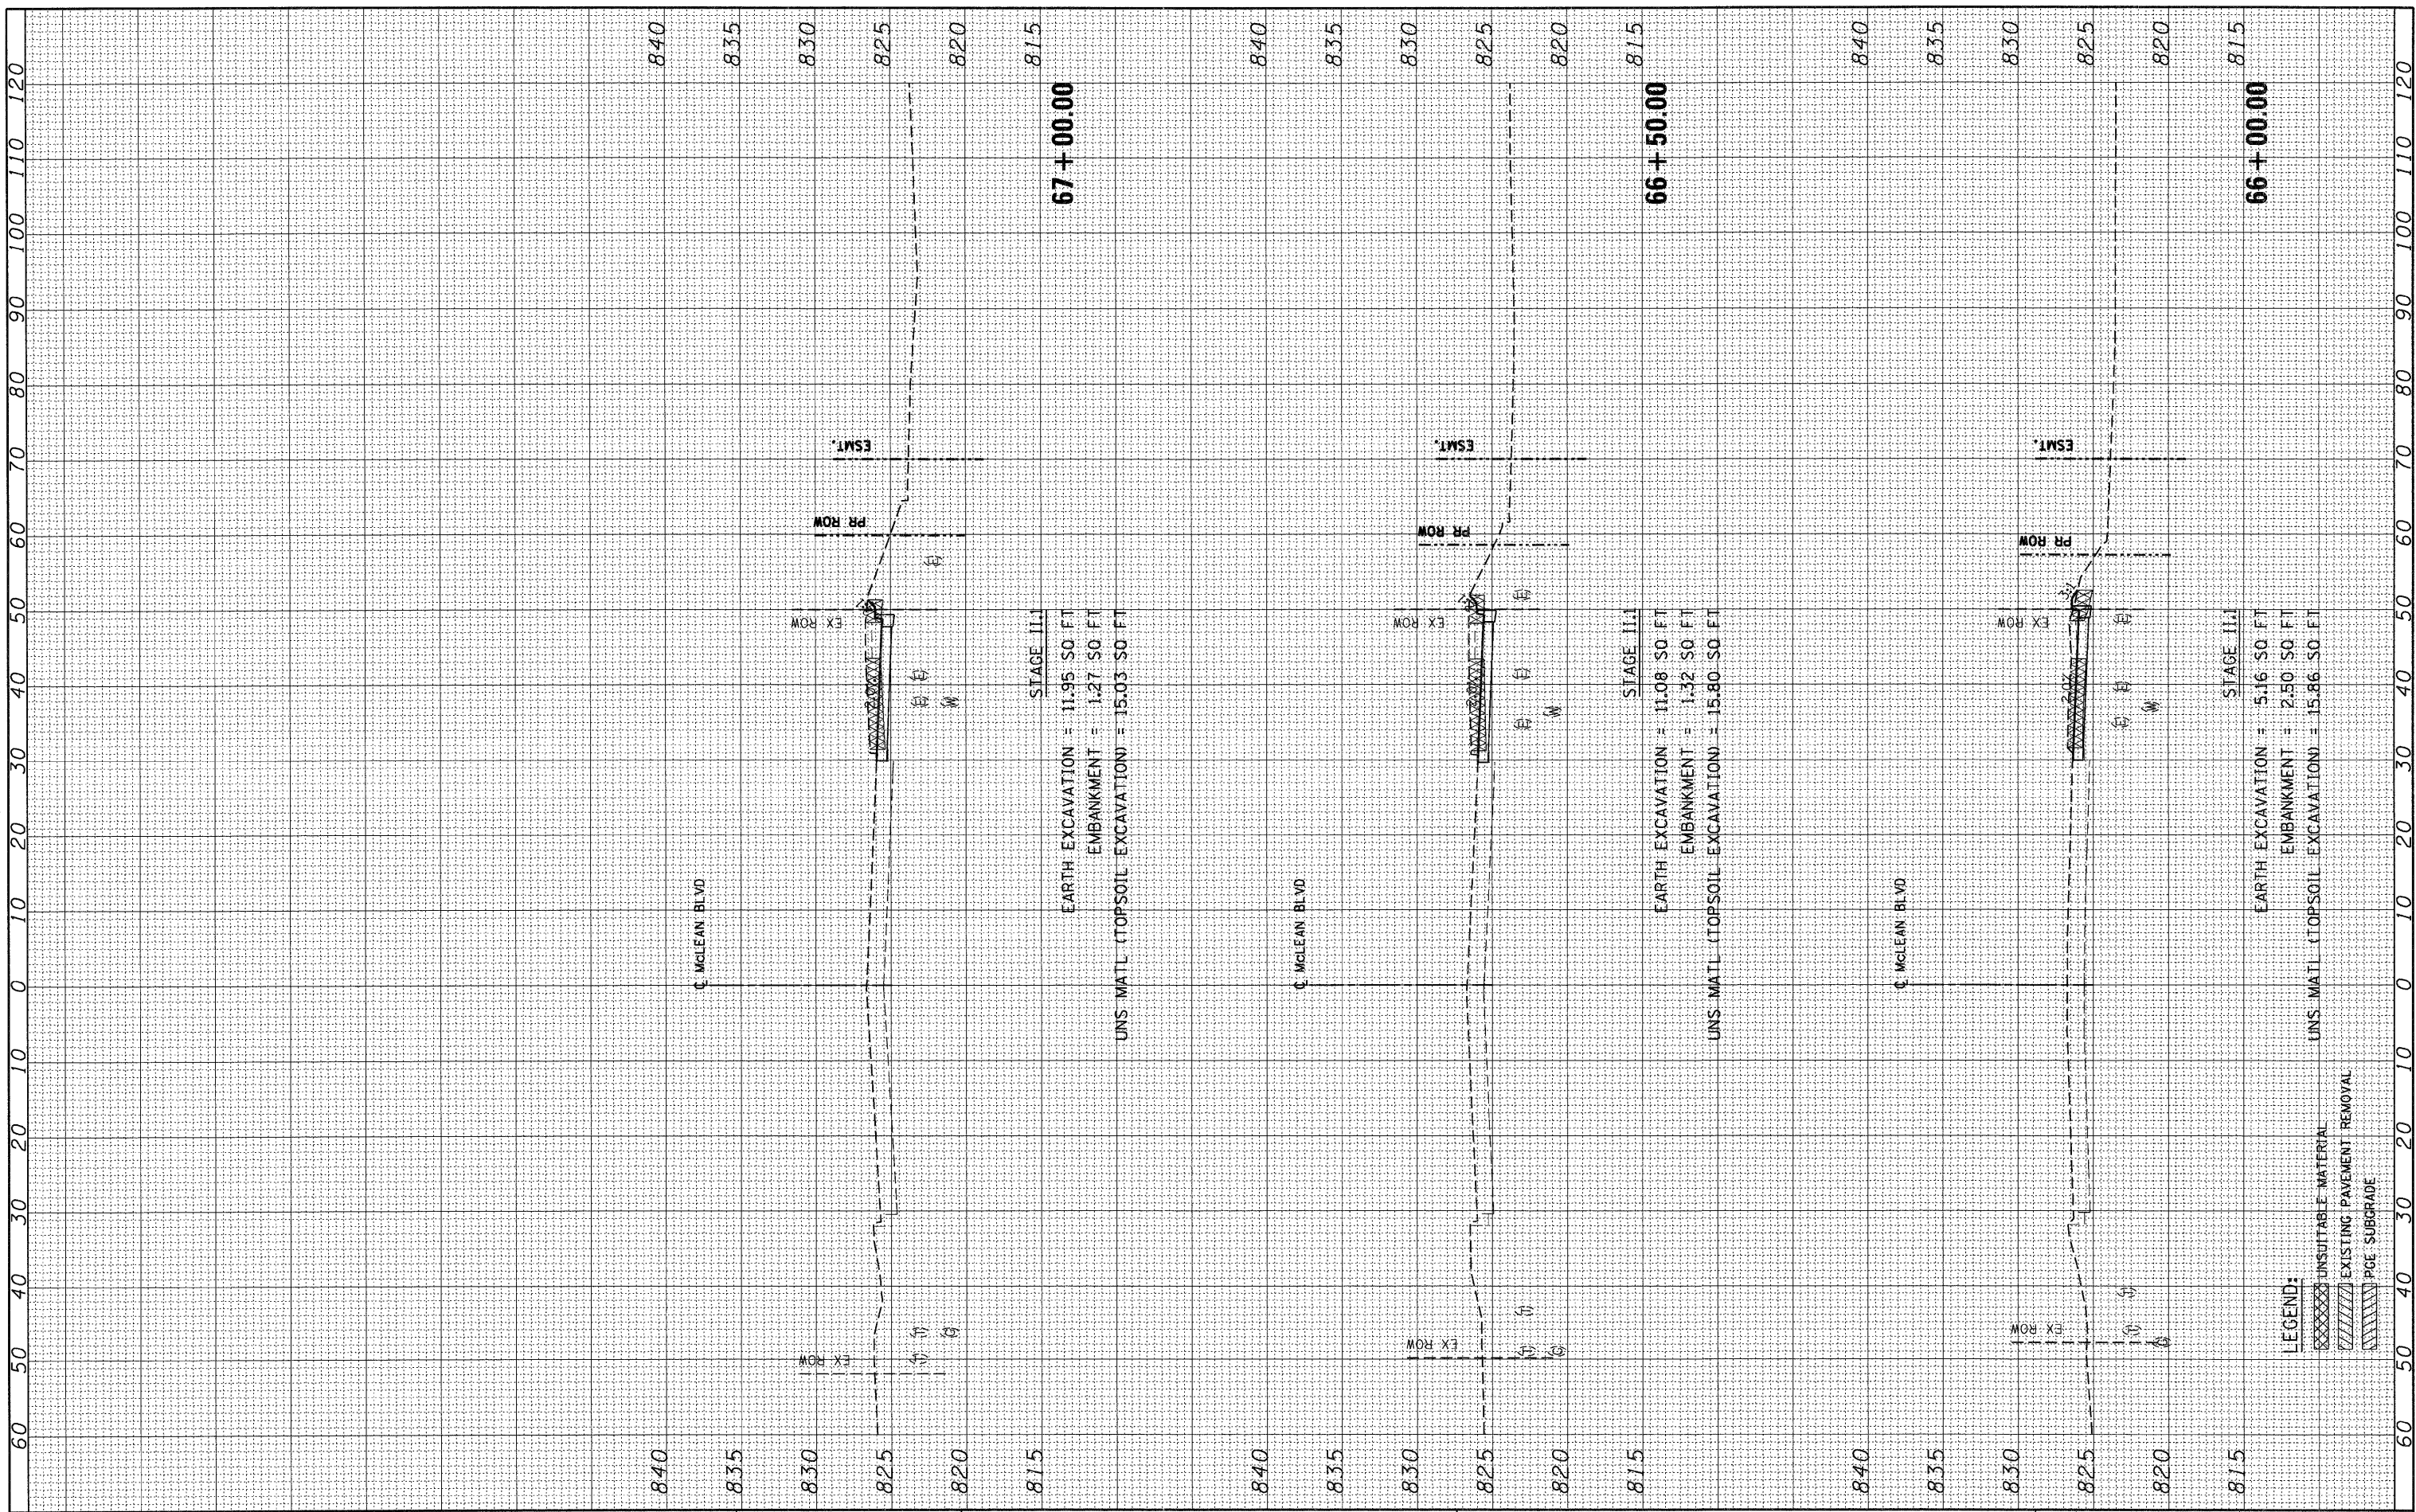

FILE NAME =	USER NAME = #USER#
#FILE#	
PLOT SCALE = #SCALE#	DESIGNED - MRK
PLOT DATE = #DATE#	DRAWN - MRK
	CHECKED - DDH
	DATE - 12/16/11

DESIGNED - MRK	REVISED -
DRAWN - MRK	REVISED -
CHECKED - DDH	REVISED -
DATE - 12/16/11	REVISED -

**STATE OF ILLINOIS  
DEPARTMENT OF TRANSPORTATION**

**MCLEAN BLVD TEMP PVMT CROSS SECTIONS - STAGE II.1**

SCALE: HORIZ. 1"=10'    VERT. 1"=5'    STA. 66+00.00 TO STA. 67+00.00

F.A. RTE.	SECTION	COUNTY	TOTAL SHEETS	SHEET NO.
345	8R-R	KANE	794	625
ILLINOIS FED. AID PROJECT			CONTRACT NO. 60H45	