


FINAL SURVEYED	BY	DATE
SURVISED		
PLOTTED		
NOTE BOOK		
AREAS CHECKED		
NO.		

ORIGINAL SURVEYED	BY	DATE
SURVISED		
PLOTTED		
NOTE BOOK		
AREAS CHECKED		
NO.		

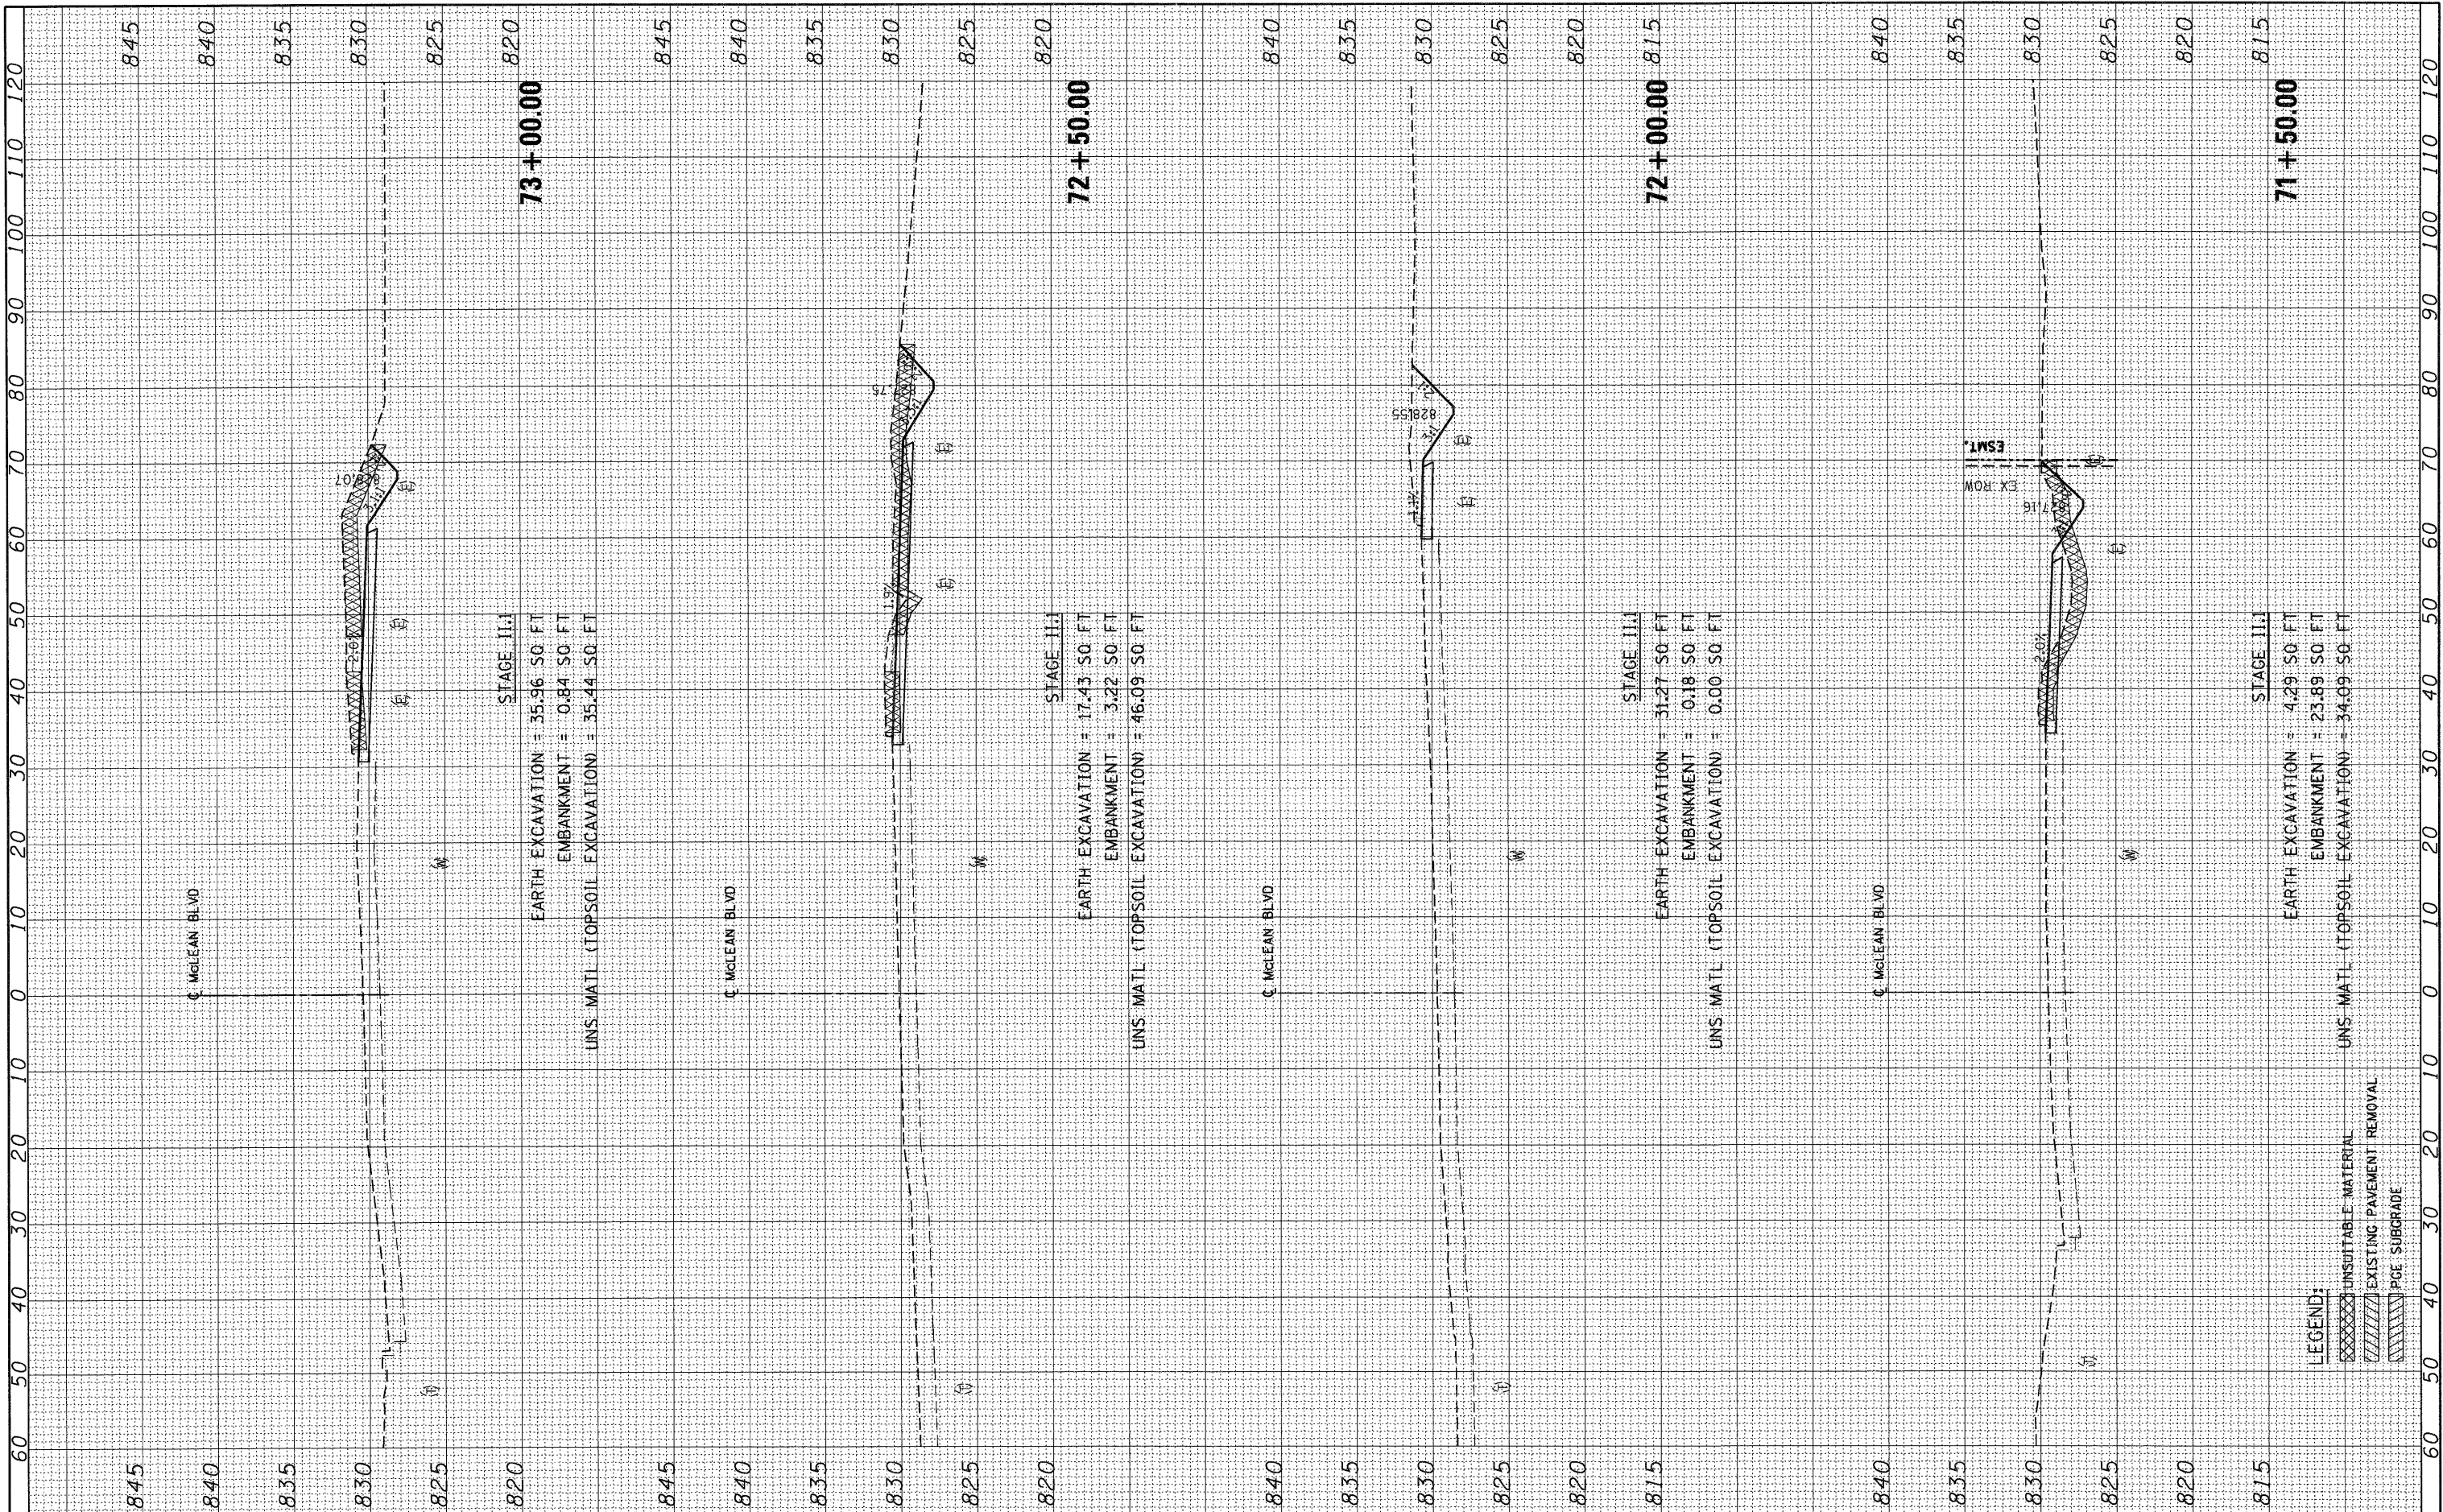

FILE NAME =  
#FILE#

USER NAME = #USER#  
PLOT SCALE = #SCALE#  
PLOT DATE = #DATE#

DESIGNED - MRK	REVISED -
DRAWN - MRK	REVISED -
CHECKED - DDH	REVISED -
DATE - 12/16/11	REVISED -

**STATE OF ILLINOIS  
DEPARTMENT OF TRANSPORTATION**

**MCLEAN BLVD TEMP PVMT CROSS SECTIONS - STAGE II.1**

SCALE: HORIZ. 1"=10'    VERT. 1"=5'    STA. 71+50.00 TO STA. 73+00.00

F.A. RTE.	SECTION	COUNTY	TOTAL SHEETS	SHEET NO.
345	8R-R	KANE	794	628
CONTRACT NO. 60H45			ILLINOIS FED. AID PROJECT	

**LEGEND:**  
 UNSUITABLE MATERIAL  
 EXISTING PAVEMENT REMOVAL  
 PGE SUBGRADE