


FINAL SURVEY	SURVEYED	BY	DATE
NOTE BOOK NO.	PLOTTED		
	TEMPLATE		
	AREAS CHECKED		

ORIGINAL SURVEY	SURVEYED	BY	DATE
NOTE BOOK NO.	PLOTTED		
	TEMPLATE		
	AREAS CHECKED		

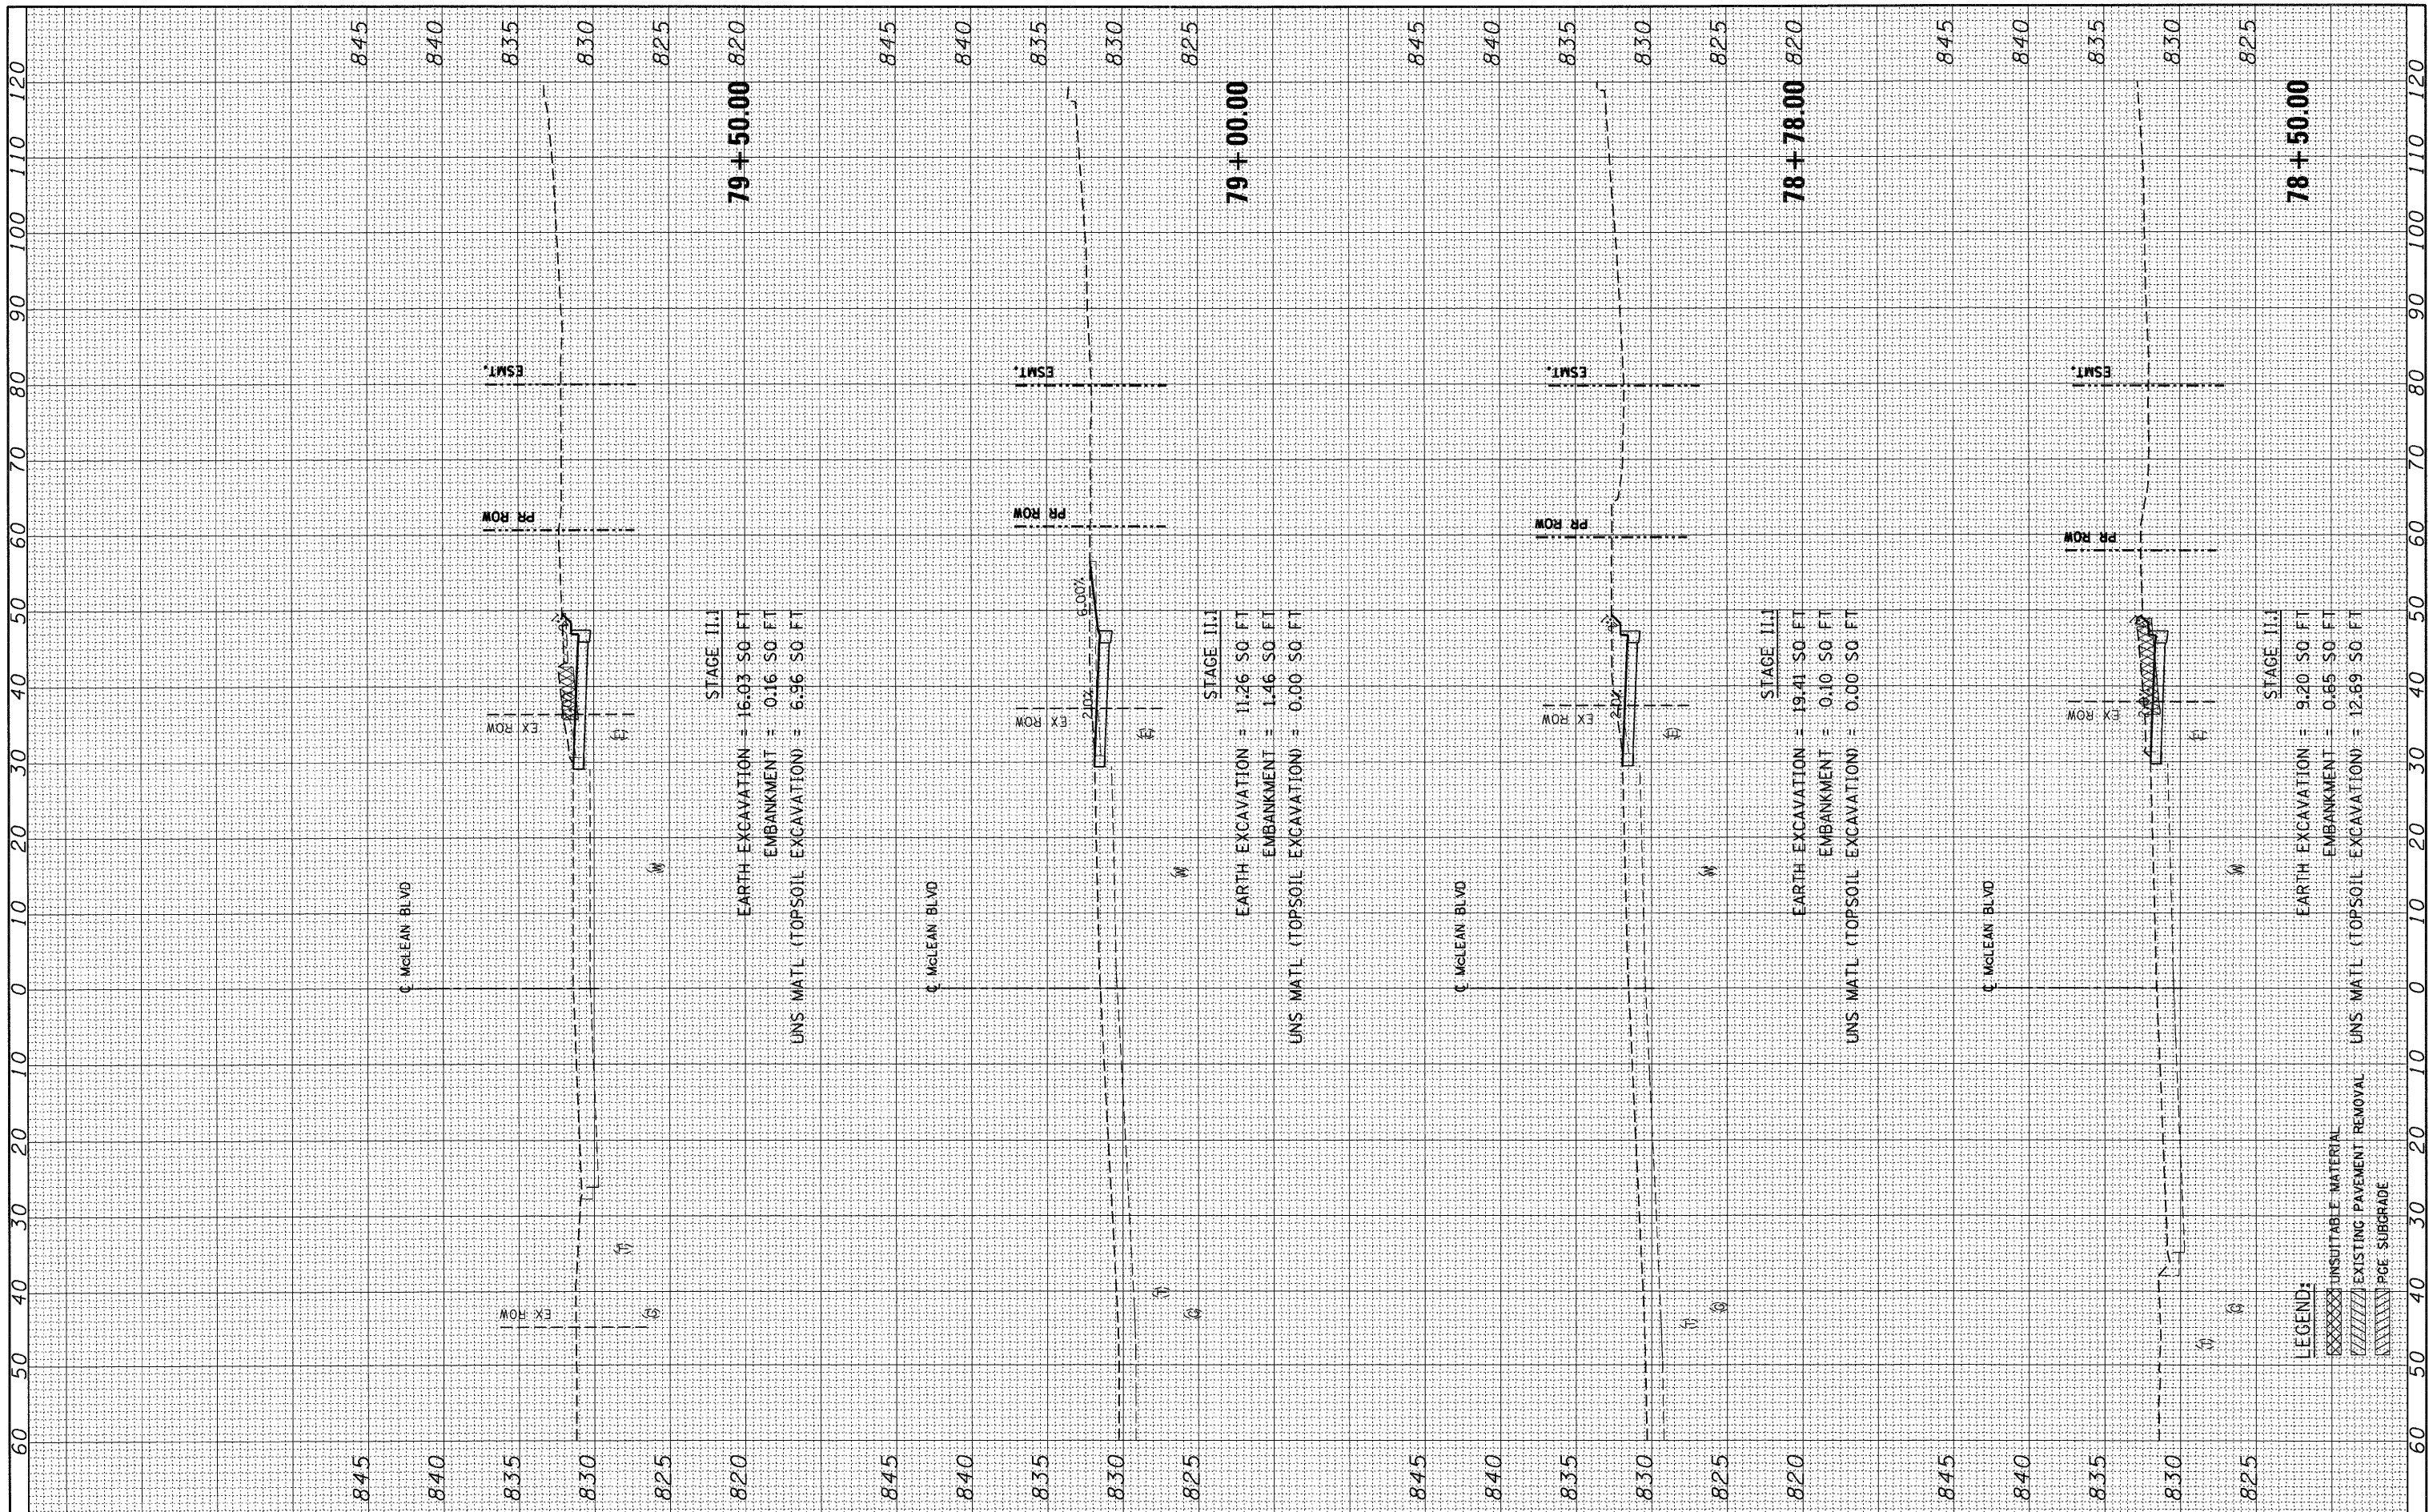

FILE NAME =	USER NAME = #USER#
#FILE#	DESIGNED - MRK
	DRAWN - MRK
	CHECKED - DDH
	DATE - 12/16/11
	REVISIONS

DESIGNED - MRK	REVISIONS
DRAWN - MRK	REVISIONS
CHECKED - DDH	REVISIONS
DATE - 12/16/11	REVISIONS

**STATE OF ILLINOIS
DEPARTMENT OF TRANSPORTATION**

MCLEAN BLVD TEMP PVMT CROSS SECTIONS - STAGE II.1

F.A. RTE.	SECTION	COUNTY	TOTAL SHEETS	SHEET NO.
345	8R-R	KANE	794	632
SCALE: HORIZ. 1"=10'			CONTRACT NO. 60H45	
VERT. 1"=5'			[ILLINOIS] FED. AID PROJECT	
STA. 78+50.00 TO STA. 79+50.00				

LEGEND:
 [XXXXXX] UNSUITABLE MATERIAL
 [|||||] EXISTING PAVEMENT REMOVAL
 [|||||] PGE SUBGRADE