


FINAL SURVEY PLOTTED TEMPLATE AREAS CHECKED

ORIGINAL SURVEY PLOTTED TEMPLATE AREAS CHECKED

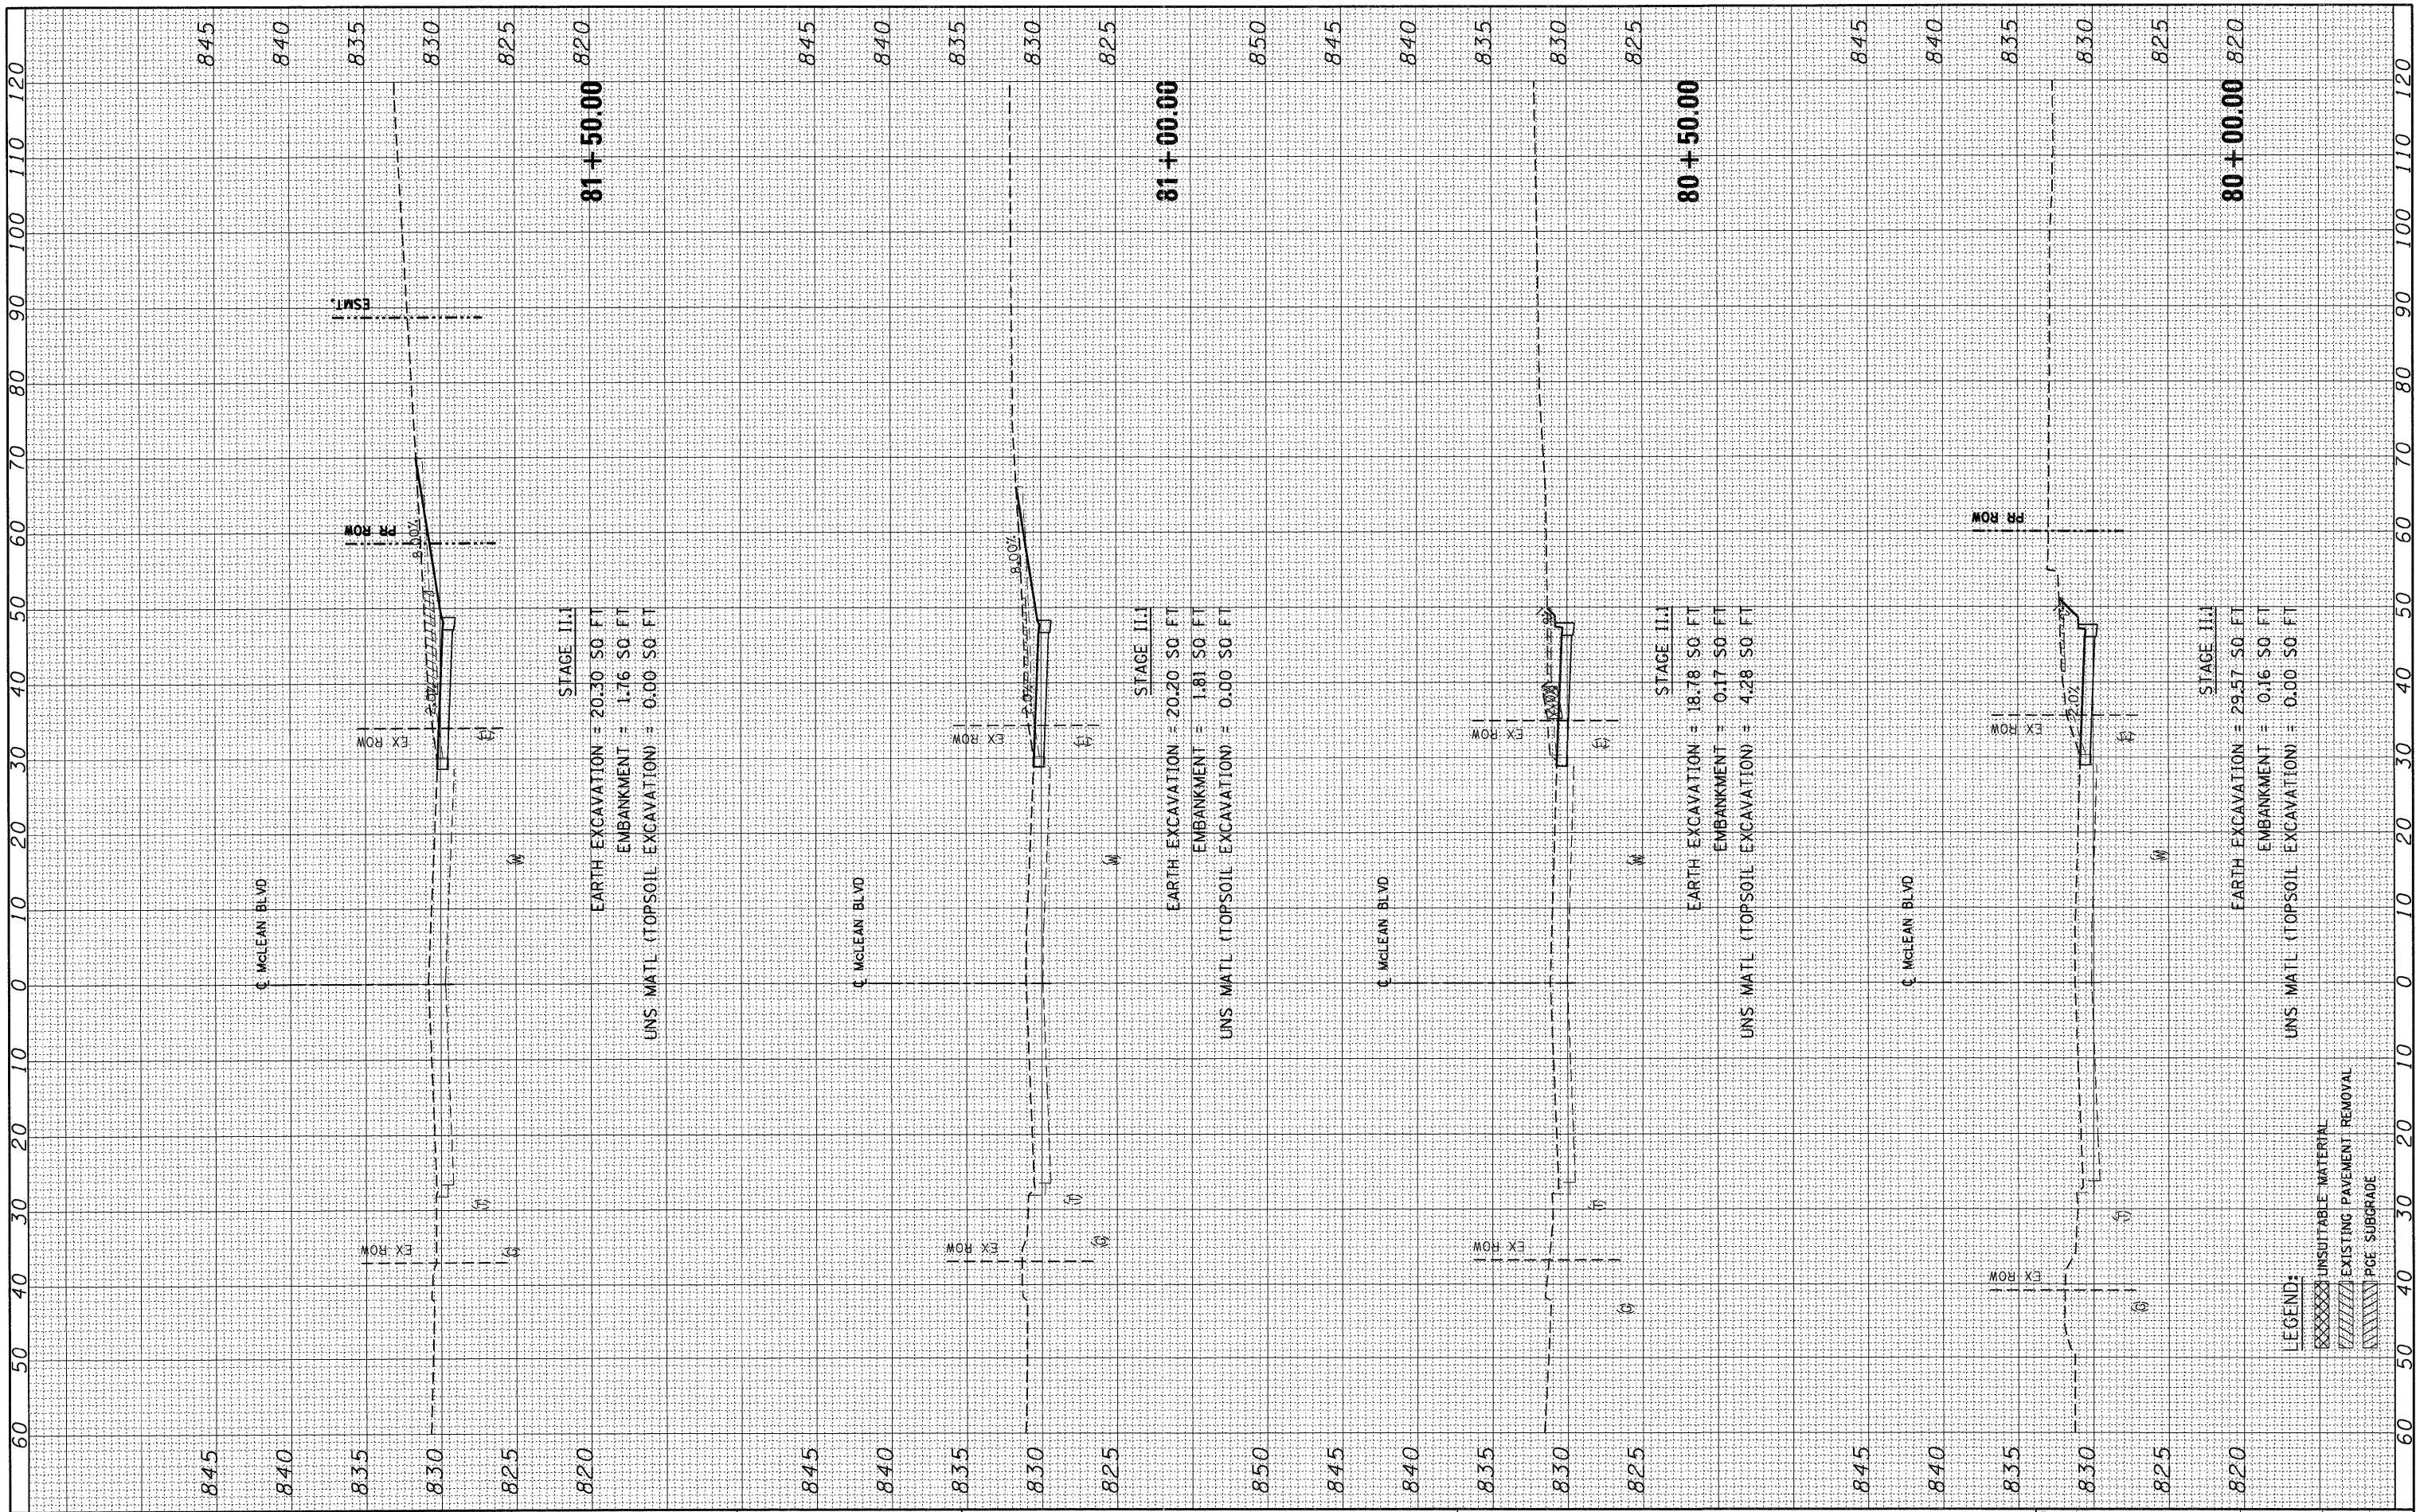

FILE NAME =  
#FILE#

USER NAME = #USER#  
PLOT SCALE = #SCALE#  
PLOT DATE = #DATE#

DESIGNED - MRK REVISIONS -  
DRAWN - MRK REVISIONS -  
CHECKED - DDH REVISIONS -  
DATE - 12/16/11 REVISIONS -

STATE OF ILLINOIS  
DEPARTMENT OF TRANSPORTATION

MCLEAN BLVD TEMP PVMT CROSS SECTIONS - STAGE II.1

SCALE: HORIZ. 1"=10' VERT. 1"=5' STA. 80+00.00 TO STA. 81+50.00

F.A. RTE. 345	SECTION 8R-R	COUNTY KANE	TOTAL SHEETS 794	SHEET NO. 633
CONTRACT NO. 60H45			ILLINOIS FED. AID PROJECT	

LEGEND:  
 XXXXXX UNSUITABLE MATERIAL  
 // // // EXISTING PAVEMENT REMOVAL  
 // // // PGE SUBGRADE