


FINAL SURVEY	SURVEYED	BY	DATE
NO. _____	PLOTTED		
	TEMP. AREAS CHECKED		
	PLATE		
	NO. _____		

ORIGINAL SURVEY	SURVEYED	BY	DATE
NO. _____	PLOTTED		
	TEMP. AREAS CHECKED		
	PLATE		
	NO. _____		

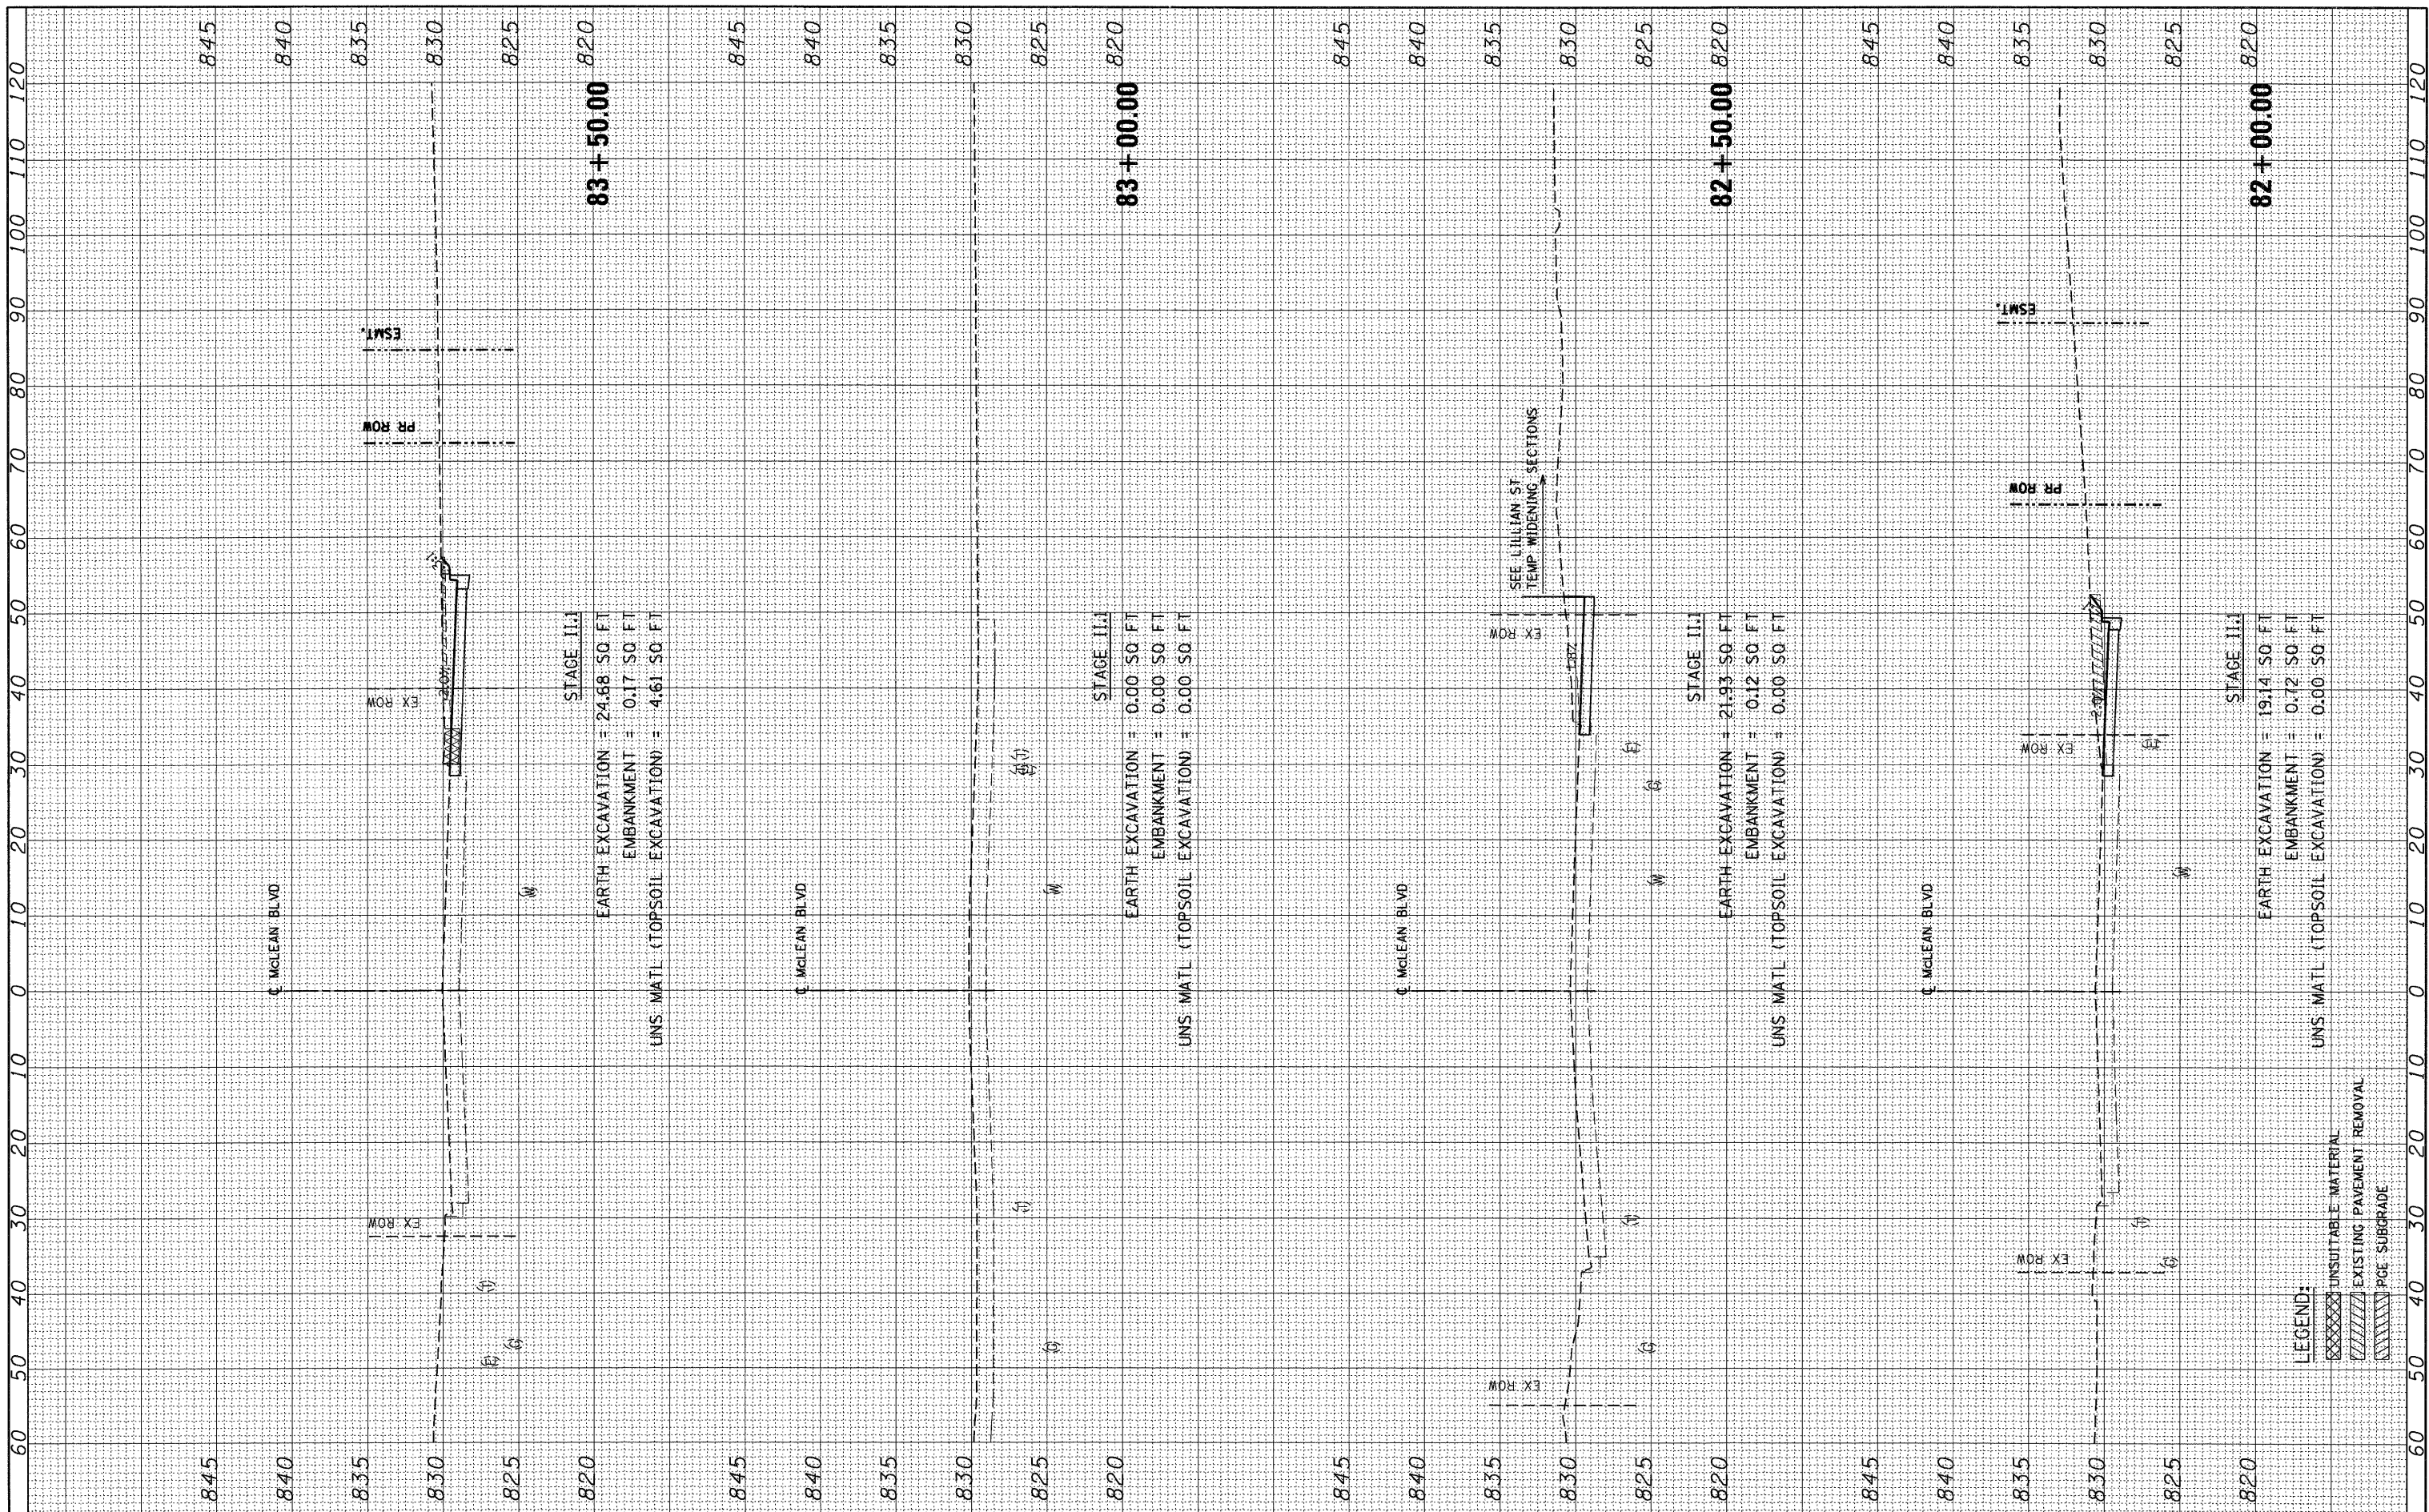

FILE NAME = #FILE#
 USER NAME = #USER#
 DESIGNED - MRK
 DRAWN - MRK
 CHECKED - DDH
 DATE - 12/16/11

REVISIONS:
 REVISED -
 REVISED -
 REVISED -
 REVISED -

**STATE OF ILLINOIS
 DEPARTMENT OF TRANSPORTATION**

MCLEAN BLVD TEMP PVMT CROSS SECTIONS - STAGE II.1

SCALE: HORIZ. 1"=10' VERT. 1"=5' STA. 82+00.00 TO STA. 83+50.00

F.A. RTE.	SECTION	COUNTY	TOTAL SHEETS	SHEET NO.
345	8R-R	KANE	794	634
			CONTRACT NO. 60H45	
ILLINOIS FED. AID PROJECT				