


DATE	
BY	
SURVEYED	
PLOTTED	
TEMPLATE	
NOTE BOOK	
AREAS CHECKED	
NO.	

DATE	
BY	
SURVEYED	
PLOTTED	
TEMPLATE	
NOTE BOOK	
AREAS CHECKED	
NO.	

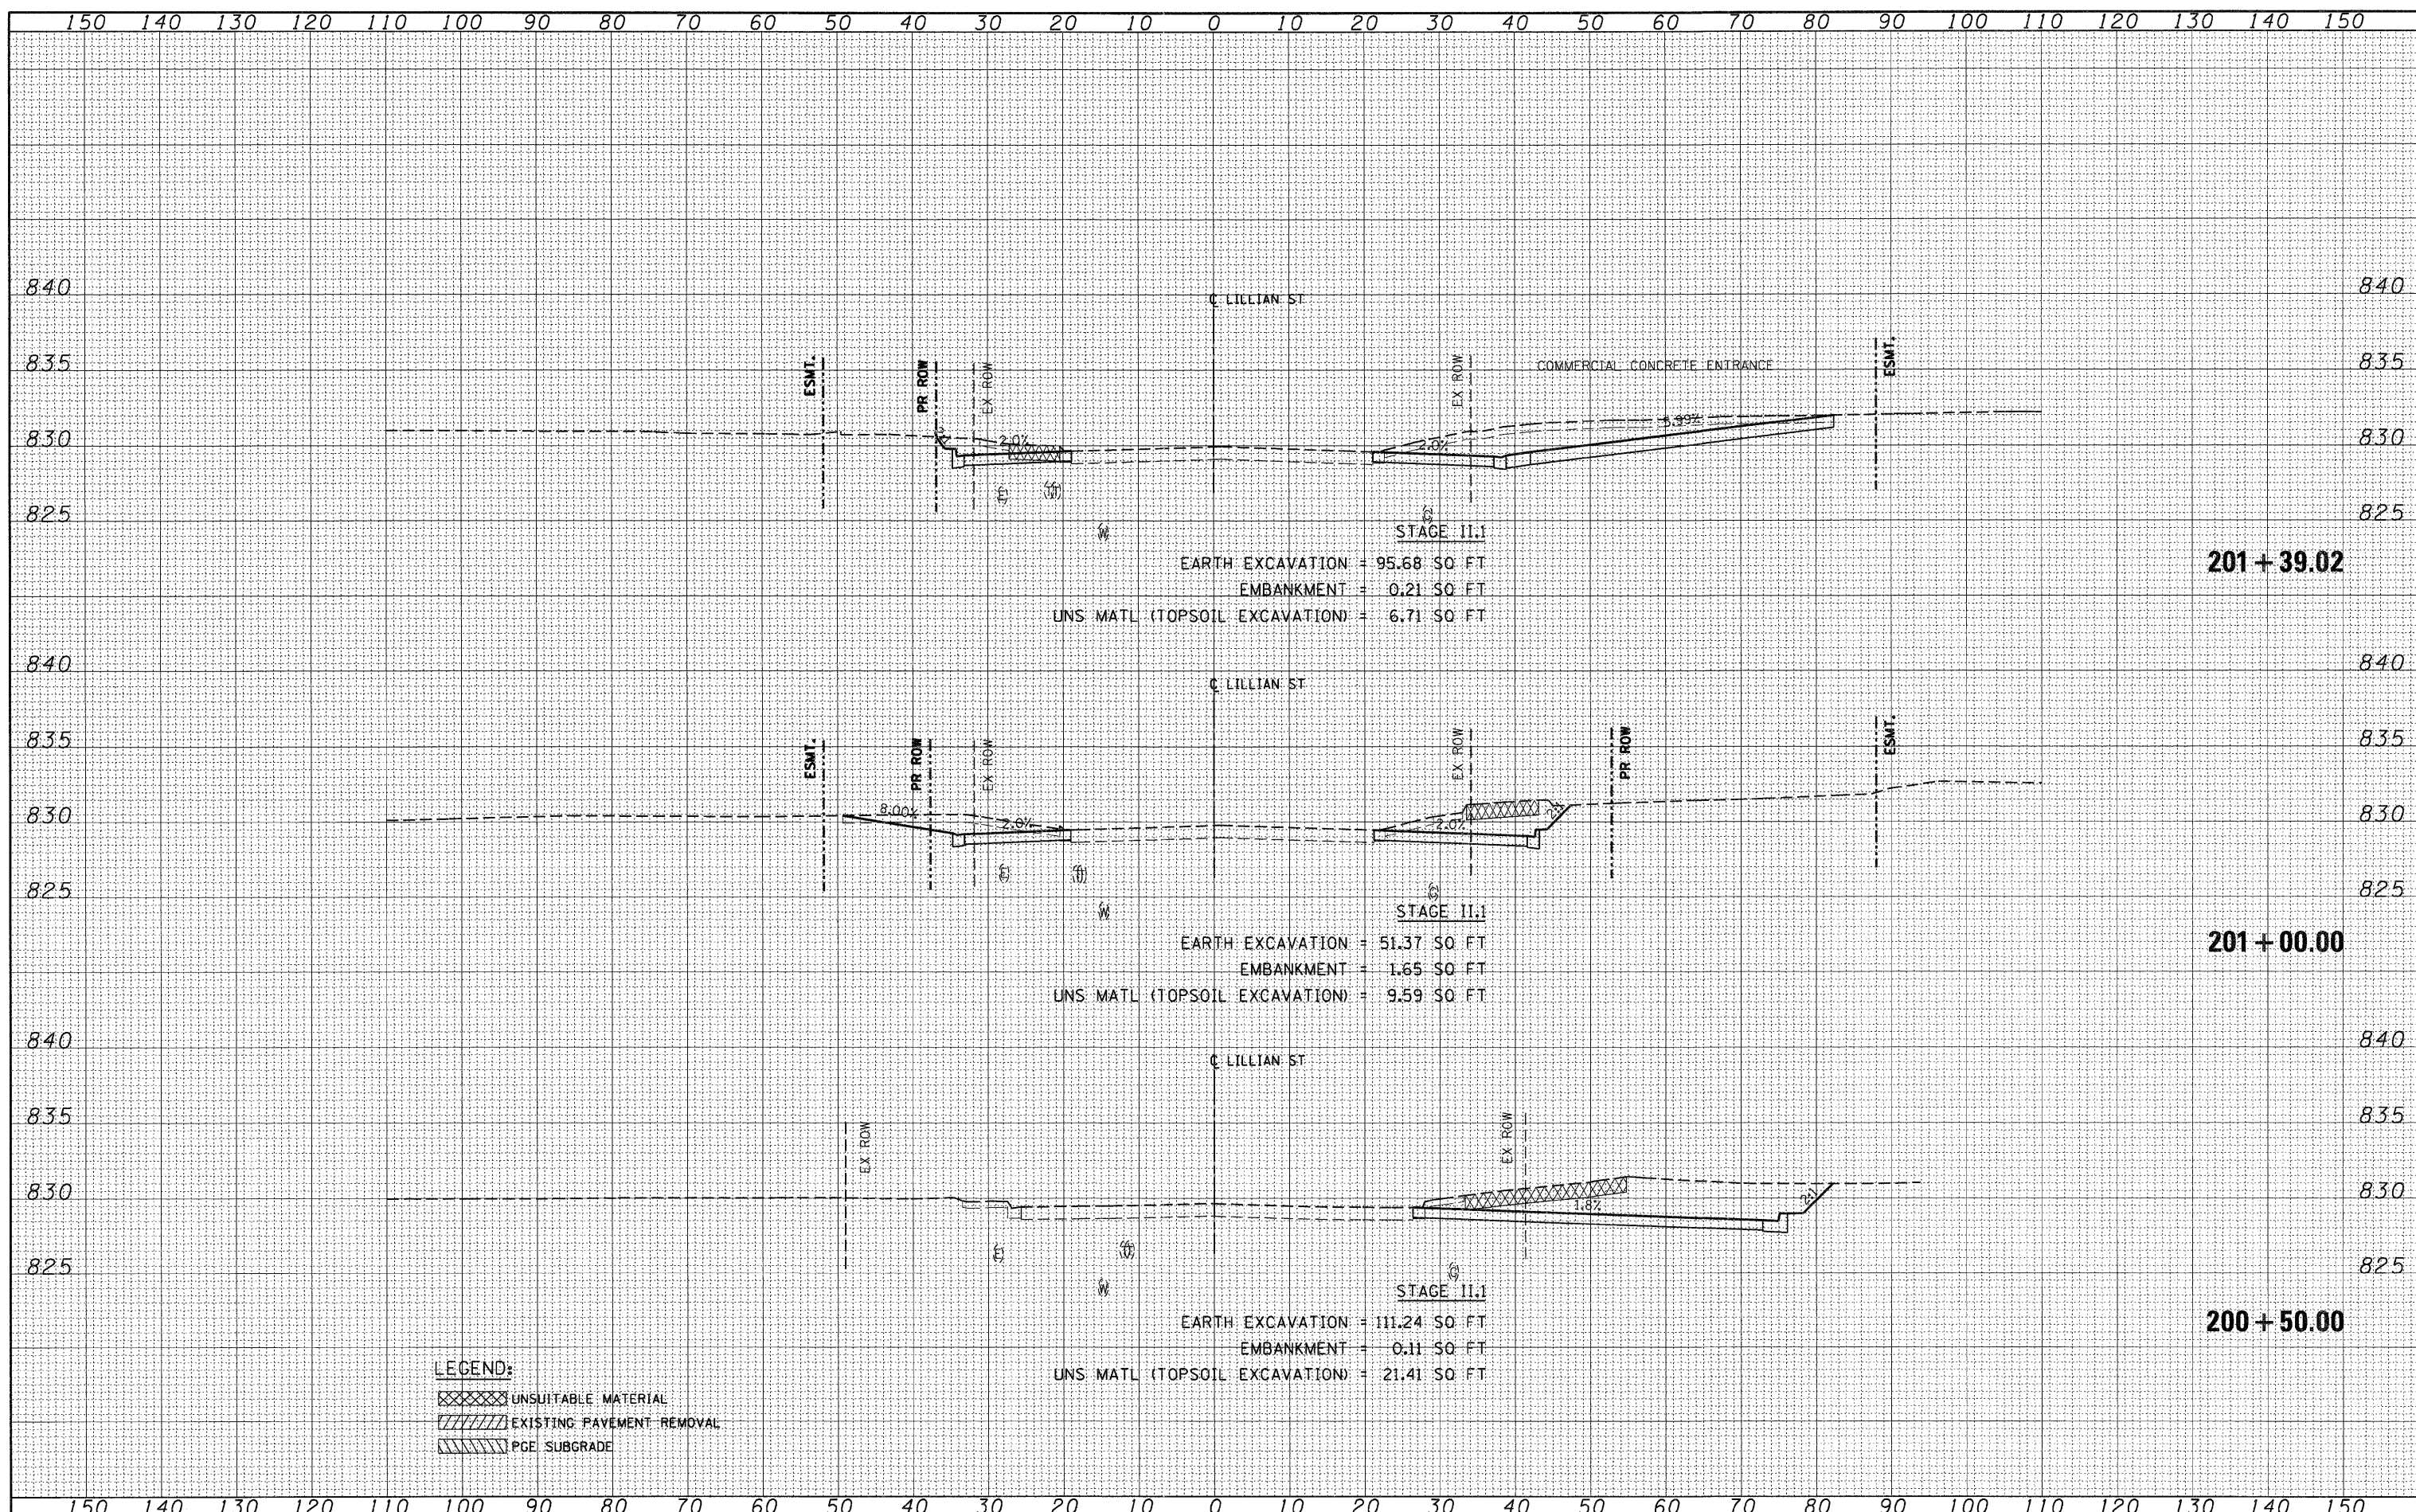

STAGE II.1  
 EARTH EXCAVATION = 95.68 SQ FT  
 EMBANKMENT = 0.21 SQ FT  
 UNS. MATL (TOPSOIL EXCAVATION) = 6.71 SQ FT

201 + 39.02

STAGE II.1  
 EARTH EXCAVATION = 51.37 SQ FT  
 EMBANKMENT = 1.65 SQ FT  
 UNS. MATL (TOPSOIL EXCAVATION) = 9.59 SQ FT

201 + 00.00

STAGE II.1  
 EARTH EXCAVATION = 111.24 SQ FT  
 EMBANKMENT = 0.11 SQ FT  
 UNS. MATL (TOPSOIL EXCAVATION) = 21.41 SQ FT

200 + 50.00

**LEGEND:**  
 [Cross-hatched] UNSUITABLE MATERIAL  
 [Diagonal lines] EXISTING PAVEMENT REMOVAL  
 [Horizontal lines] PGE SUBGRADE