



150 140 130 120 110 100 90 80 70 60 50 40 30 20 10 0 10 20 30 40 50 60 70 80 90 100 110 120 130 140 150

DATE	
BY	
SURVEYED	
PLOTTED	
TEMPLATE	
NOTE BOOK	
AREAS CHECKED	
NO.	

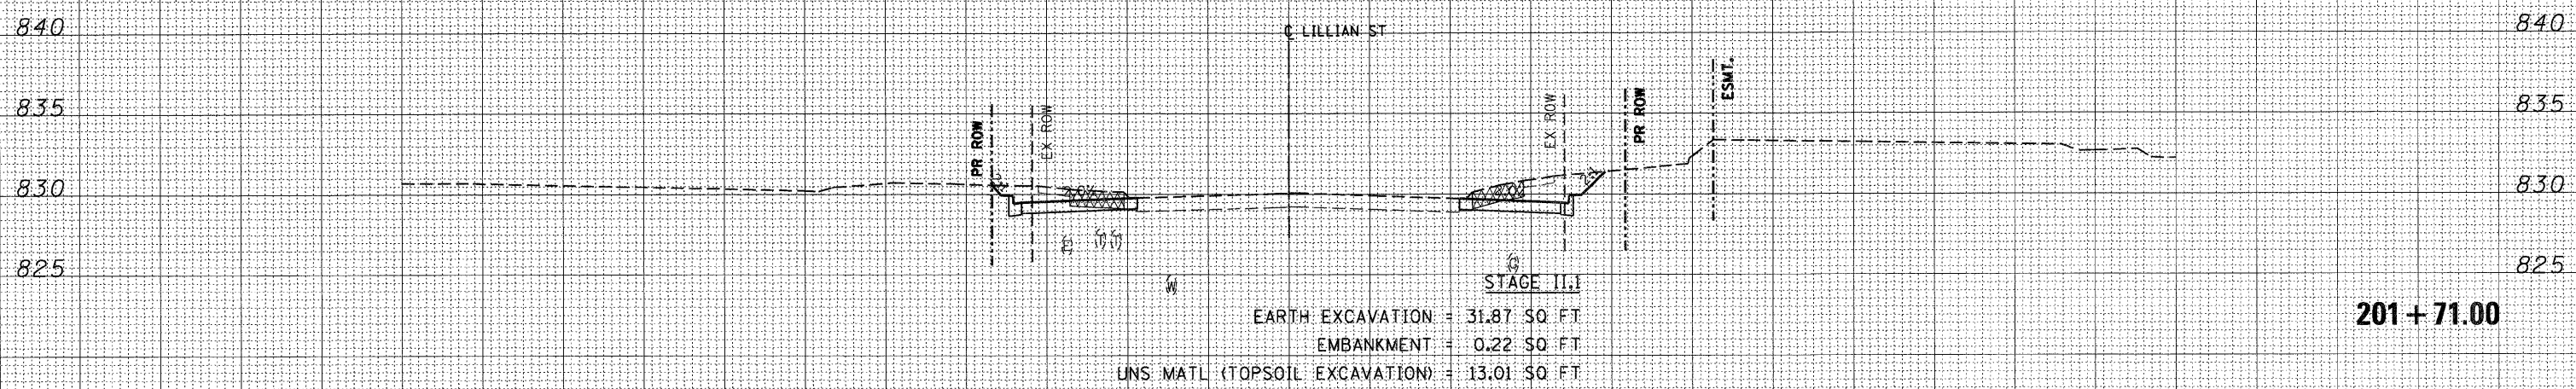

DATE	
BY	
SURVEYED	
PLOTTED	
TEMPLATE	
NOTE BOOK	
AREAS CHECKED	
NO.	

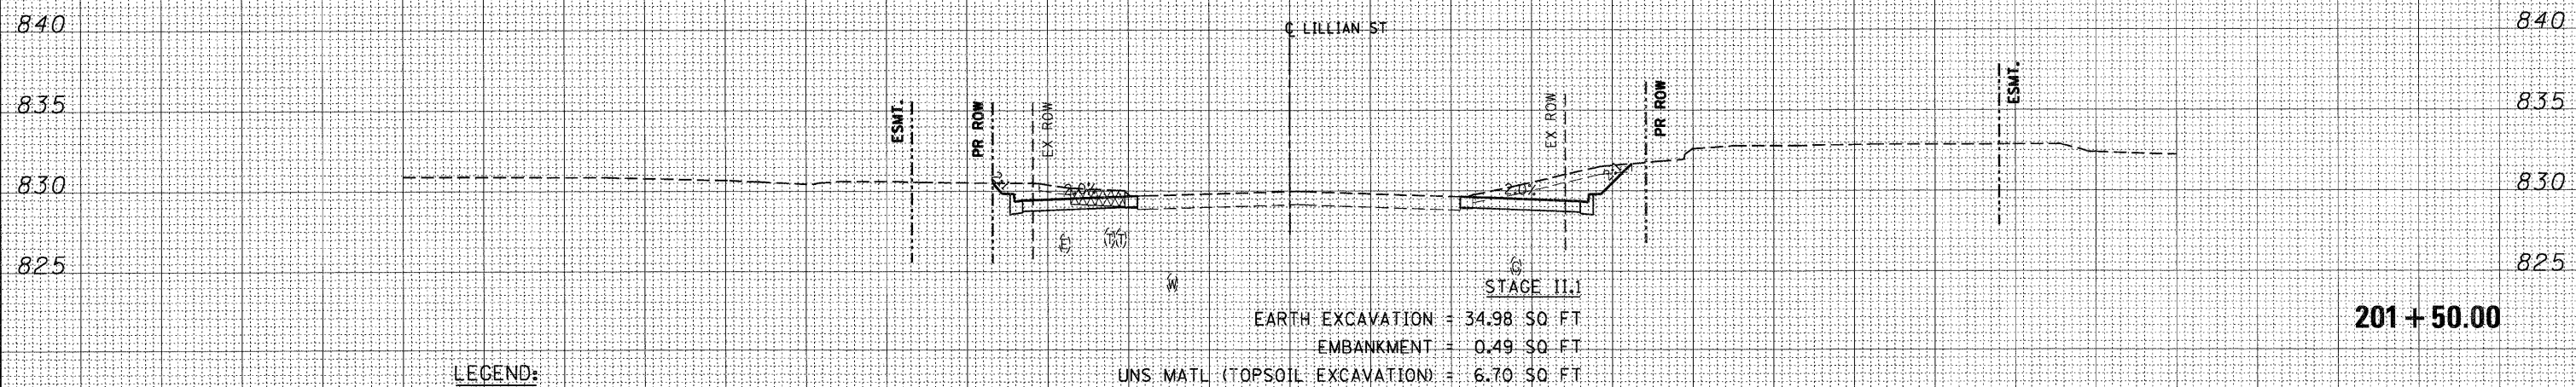

**LEGEND:**  
 UNSUITABLE MATERIAL  
 EXISTING PAVEMENT REMOVAL  
 PGE SUBGRADE

150 140 130 120 110 100 90 80 70 60 50 40 30 20 10 0 10 20 30 40 50 60 70 80 90 100 110 120 130 140 150

FILE NAME =	USER NAME = #USER#	DESIGNED - MRK	REVISED -	<b>STATE OF ILLINOIS DEPARTMENT OF TRANSPORTATION</b>	<b>LILLIAN ST TEMP PVMT CROSS SECTIONS - STAGE II.1</b>	F.A. RTE.	SECTION	COUNTY	TOTAL SHEETS	SHEET NO.	
#FILEL#		DRAWN - MRK	REVISED -			345	8R-R	KANE	794	639	
PLOT SCALE = #SCALE#		CHECKED - DDH	REVISED -			SCALE: HORIZ. 1"=10' VERT. 1"=5'		STA. 201+50.00 TO STA. 201+71.00		CONTRACT NO. 60H45	
PLOT DATE = #DATE#		DATE - 12/16/11	REVISED -			ILLINOIS FED. AID PROJECT					