



DATE _____
 BY _____
 SURVEYED _____
 PLOTTED _____
 TEMPLATE _____
 NOTE BOOK _____
 AREAS _____
 AREAS CHECKED _____

DATE _____
 BY _____
 SURVEYED _____
 PLOTTED _____
 TEMPLATE _____
 NOTE BOOK _____
 AREAS _____
 AREAS CHECKED _____

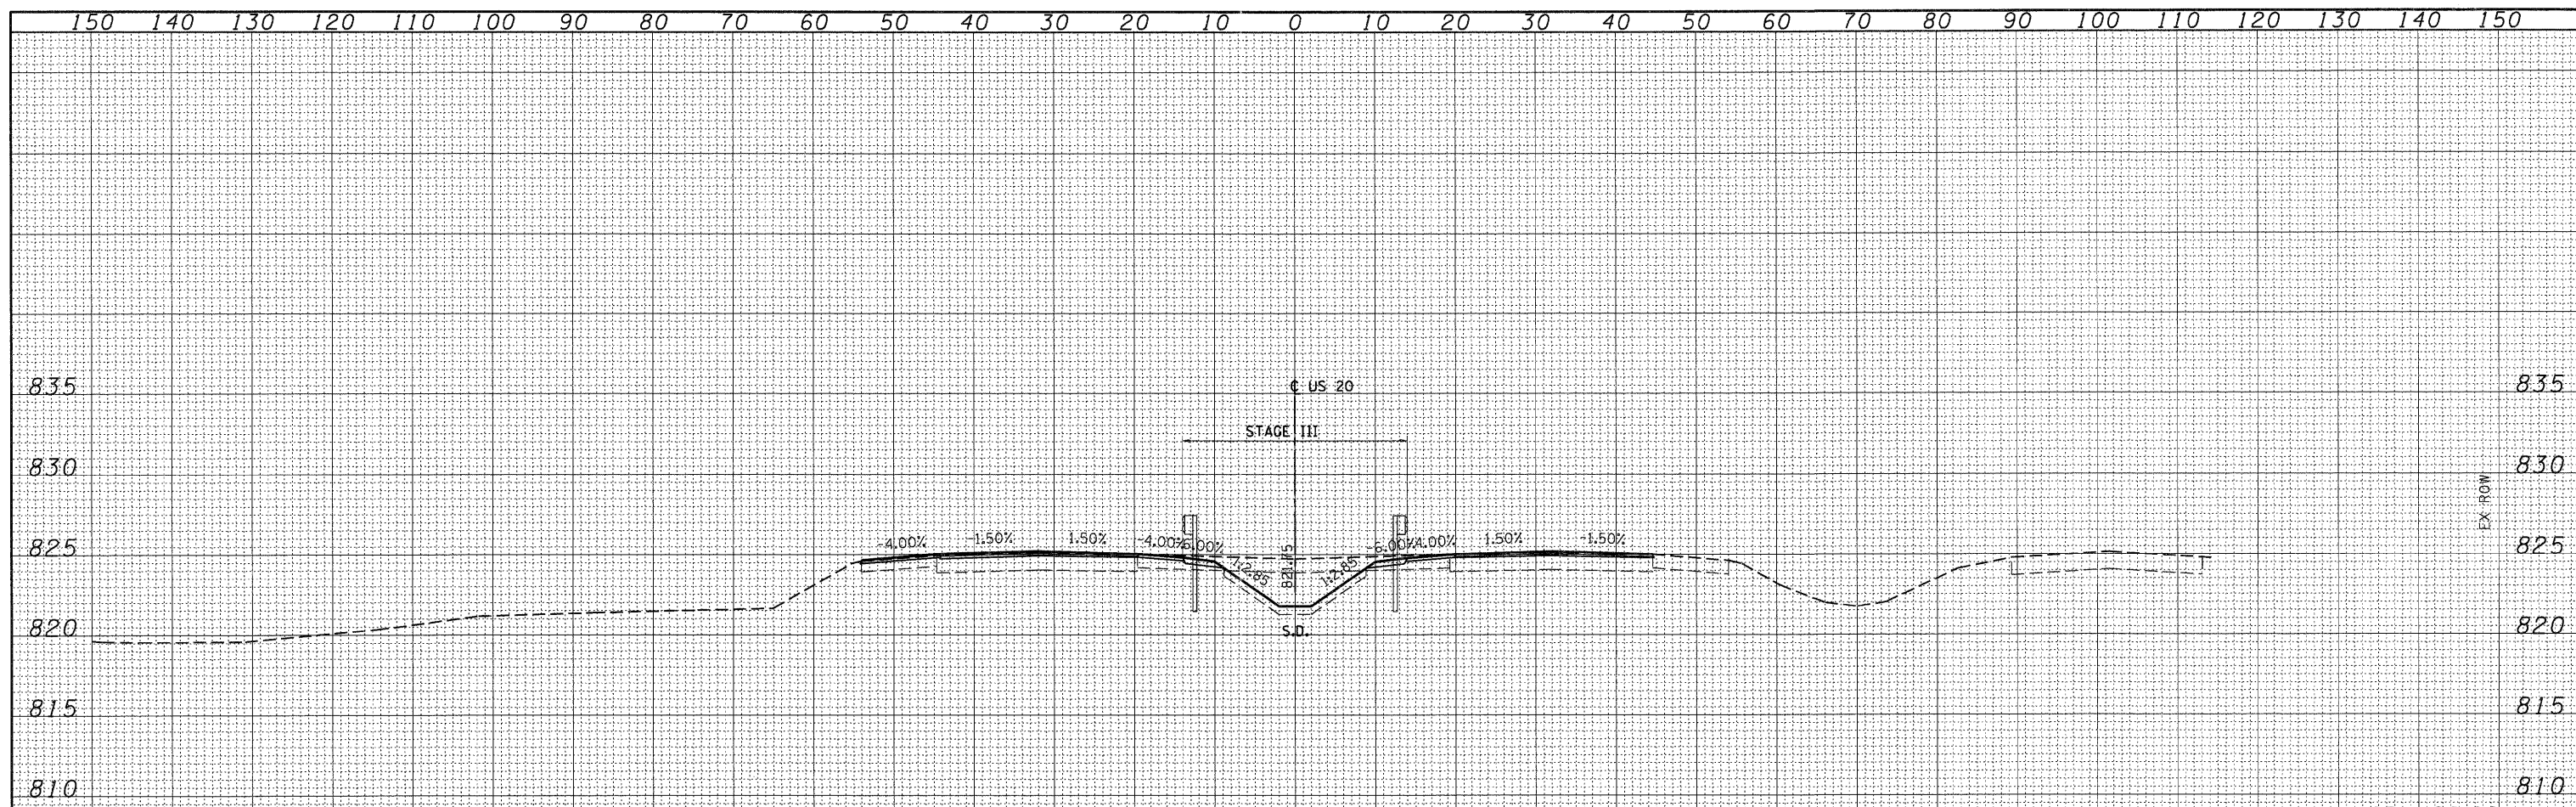

END AREAS (SQ. FT.)	STAGE IA	STAGE IB	STAGE IC	STAGE IIA	STAGE IIB	STAGE III	STAGE IV
EARTH EXCAVATION =	0.00	0.00	0.00	0.00	0.00	31.11	0.00
EMBANKMENT =	0.00	0.00	0.00	0.00	0.00	2.76	0.00
UNS. MATL (TOPSOIL EXCAVATION) =	0.00	0.00	0.00	0.00	0.00	0.00	0.00
PGE SUBGRADE =	0.00	0.00	0.00	0.00	0.00	0.00	0.00

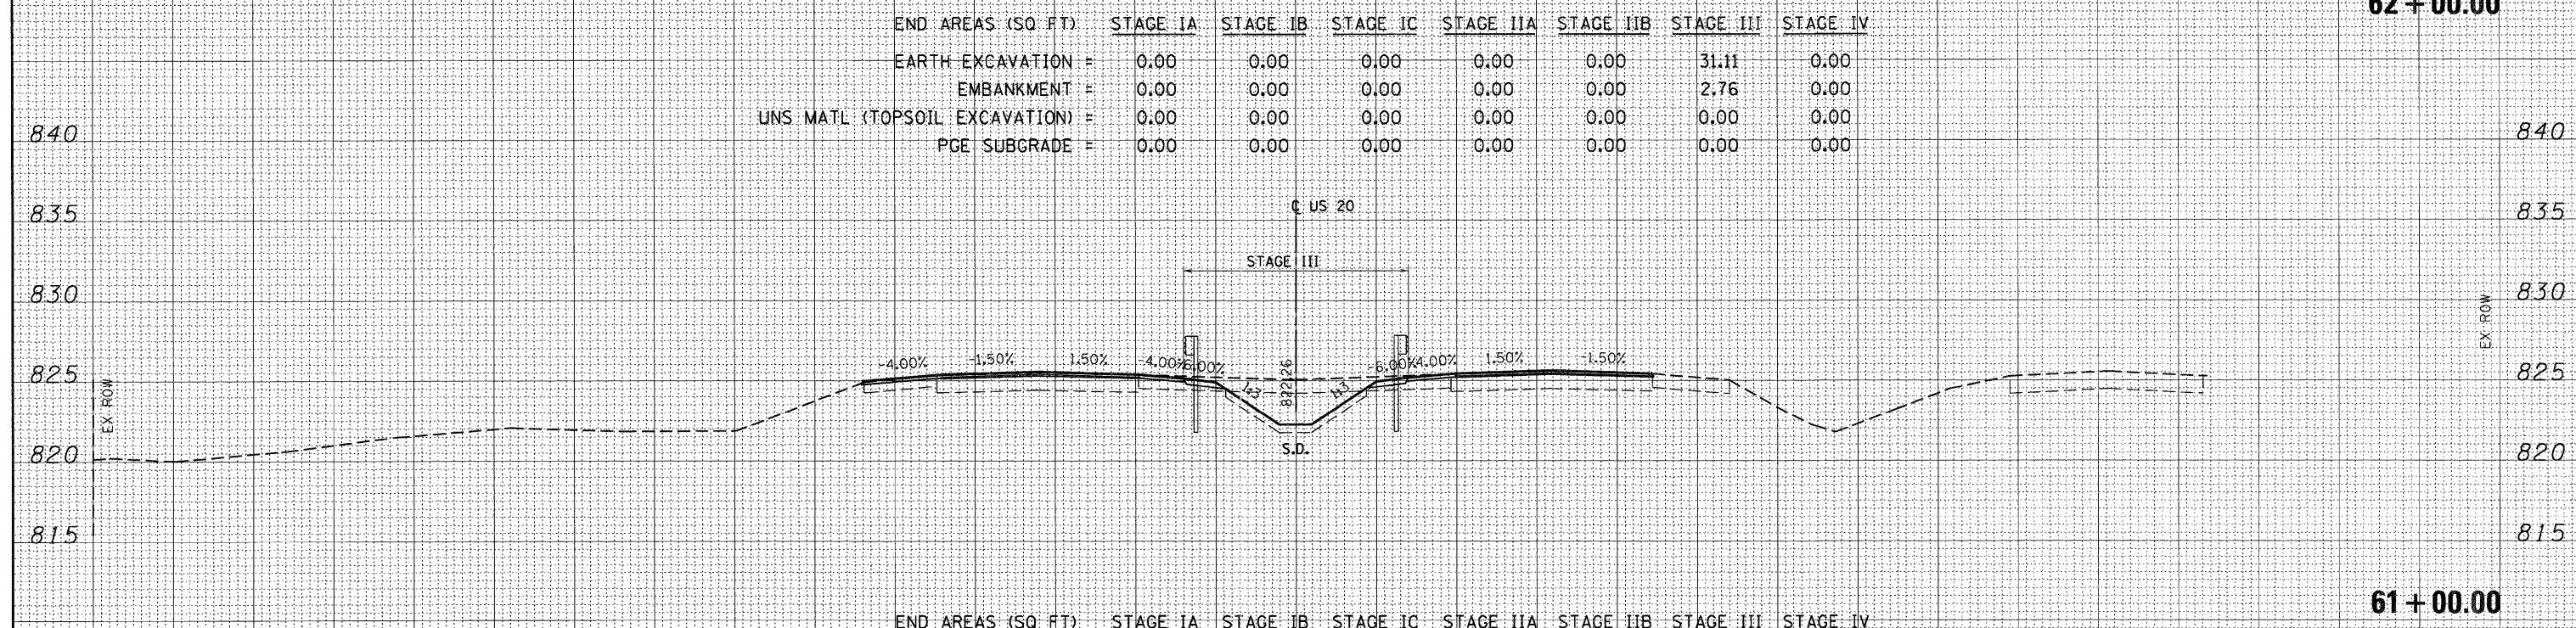

END AREAS (SQ. FT.)	STAGE IA	STAGE IB	STAGE IC	STAGE IIA	STAGE IIB	STAGE III	STAGE IV
EARTH EXCAVATION =	0.00	0.00	0.00	0.00	0.00	29.10	0.00
EMBANKMENT =	0.00	0.00	0.00	0.00	0.00	2.97	0.00
UNS. MATL (TOPSOIL EXCAVATION) =	0.00	0.00	0.00	0.00	0.00	0.00	0.00
PGE SUBGRADE =	0.00	0.00	0.00	0.00	0.00	0.00	0.00

LEGEND:
 [Cross-hatched box] UNSUITABLE MATERIAL
 [Diagonal lines box] EXISTING PAVEMENT REMOVAL
 [Horizontal lines box] PGE SUBGRADE

FILE NAME = _____
 #FILE# _____

USER NAME = #USER#
 DESIGNED - MRK
 DRAWN - MRK
 CHECKED - DDH
 DATE - 12/16/11

REVISED -
 REVISED -
 REVISED -
 REVISED -