



DATE _____
 BY _____
 SURVEYED _____
 PLOTTED _____
 TEMPLATE _____
 NOTE BOOK _____
 AREAS _____
 CHECKED _____

DATE _____
 BY _____
 SURVEYED _____
 PLOTTED _____
 TEMPLATE _____
 NOTE BOOK _____
 AREAS _____
 CHECKED _____

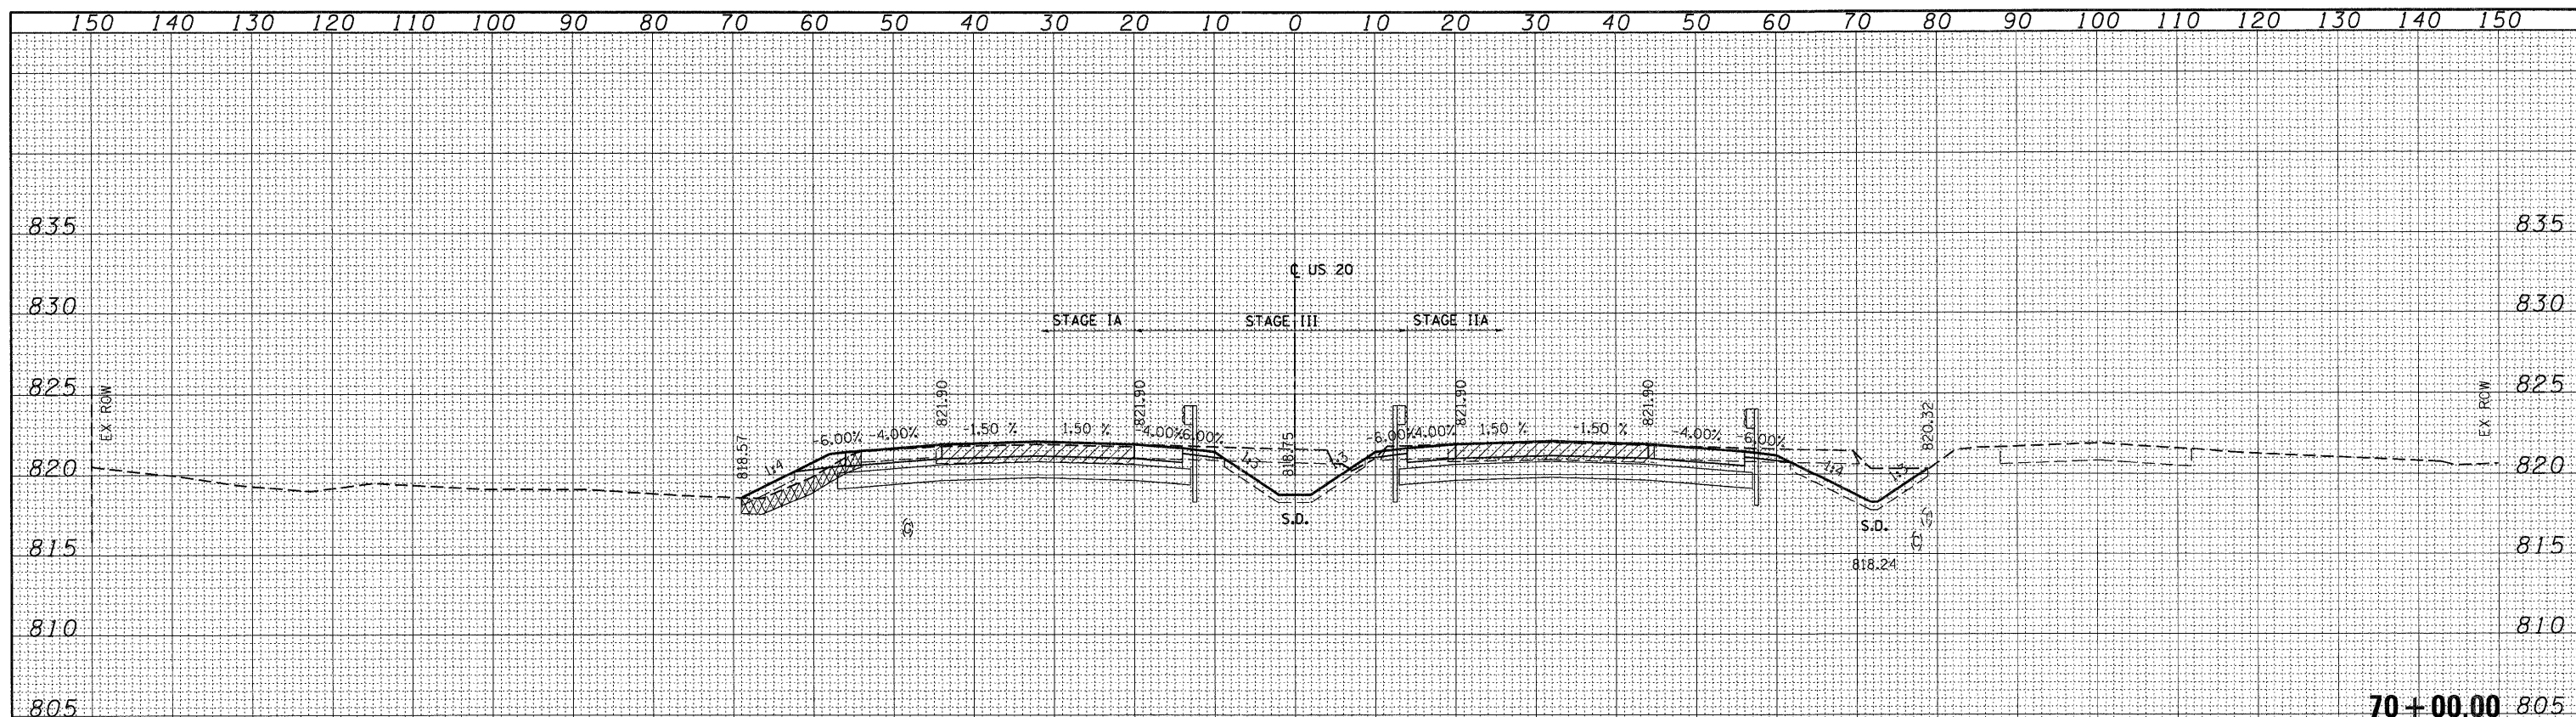

END AREAS (SQ FT)	STAGE I A	STAGE I B	STAGE I C	STAGE I I A	STAGE I I B	STAGE I I I	STAGE I I V
EARTH EXCAVATION =	43.00	0.00	0.00	64.61	0.00	38.29	0.00
EMBANKMENT =	14.79	0.00	0.00	0.84	0.00	2.26	0.00
UNS MATL (TOPSOIL EXCAVATION) =	14.96	0.00	0.00	0.00	0.00	0.00	0.00
PGE SUBGRADE =	0.00	0.00	0.00	0.00	0.00	0.00	0.00

70+00.00

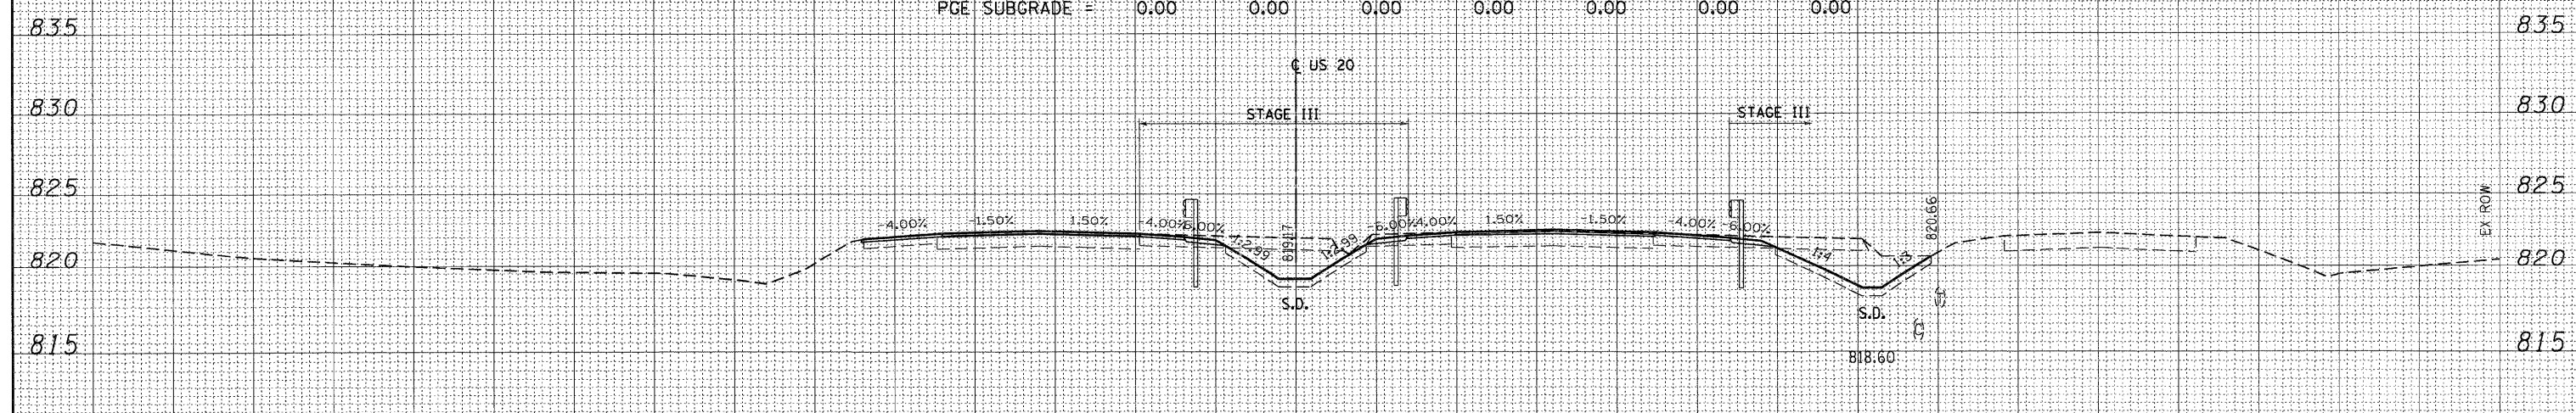

END AREAS (SQ FT)	STAGE I A	STAGE I B	STAGE I C	STAGE I I A	STAGE I I B	STAGE I I I	STAGE I I V
EARTH EXCAVATION =	0.00	0.00	0.00	0.00	0.00	63.40	0.00
EMBANKMENT =	0.00	0.00	0.00	0.00	0.00	7.28	0.00
UNS MATL (TOPSOIL EXCAVATION) =	0.00	0.00	0.00	0.00	0.00	0.00	0.00
PGE SUBGRADE =	0.00	0.00	0.00	0.00	0.00	0.00	0.00

69+00.00

LEGEND:

- UNSUITABLE MATERIAL
- EXISTING PAVEMENT REMOVAL
- PGE SUBGRADE