



DATE	
BY	
SURVEYED	
PLOTTED	
TEMPLATE	
AREAS	
CHECKED	
FINAL SURVEY	
NOTE BOOK	
NO.	

DATE	
BY	
SURVEYED	
PLOTTED	
TEMPLATE	
AREAS	
CHECKED	
ORIGINAL SURVEY	
NOTE BOOK	
NO.	

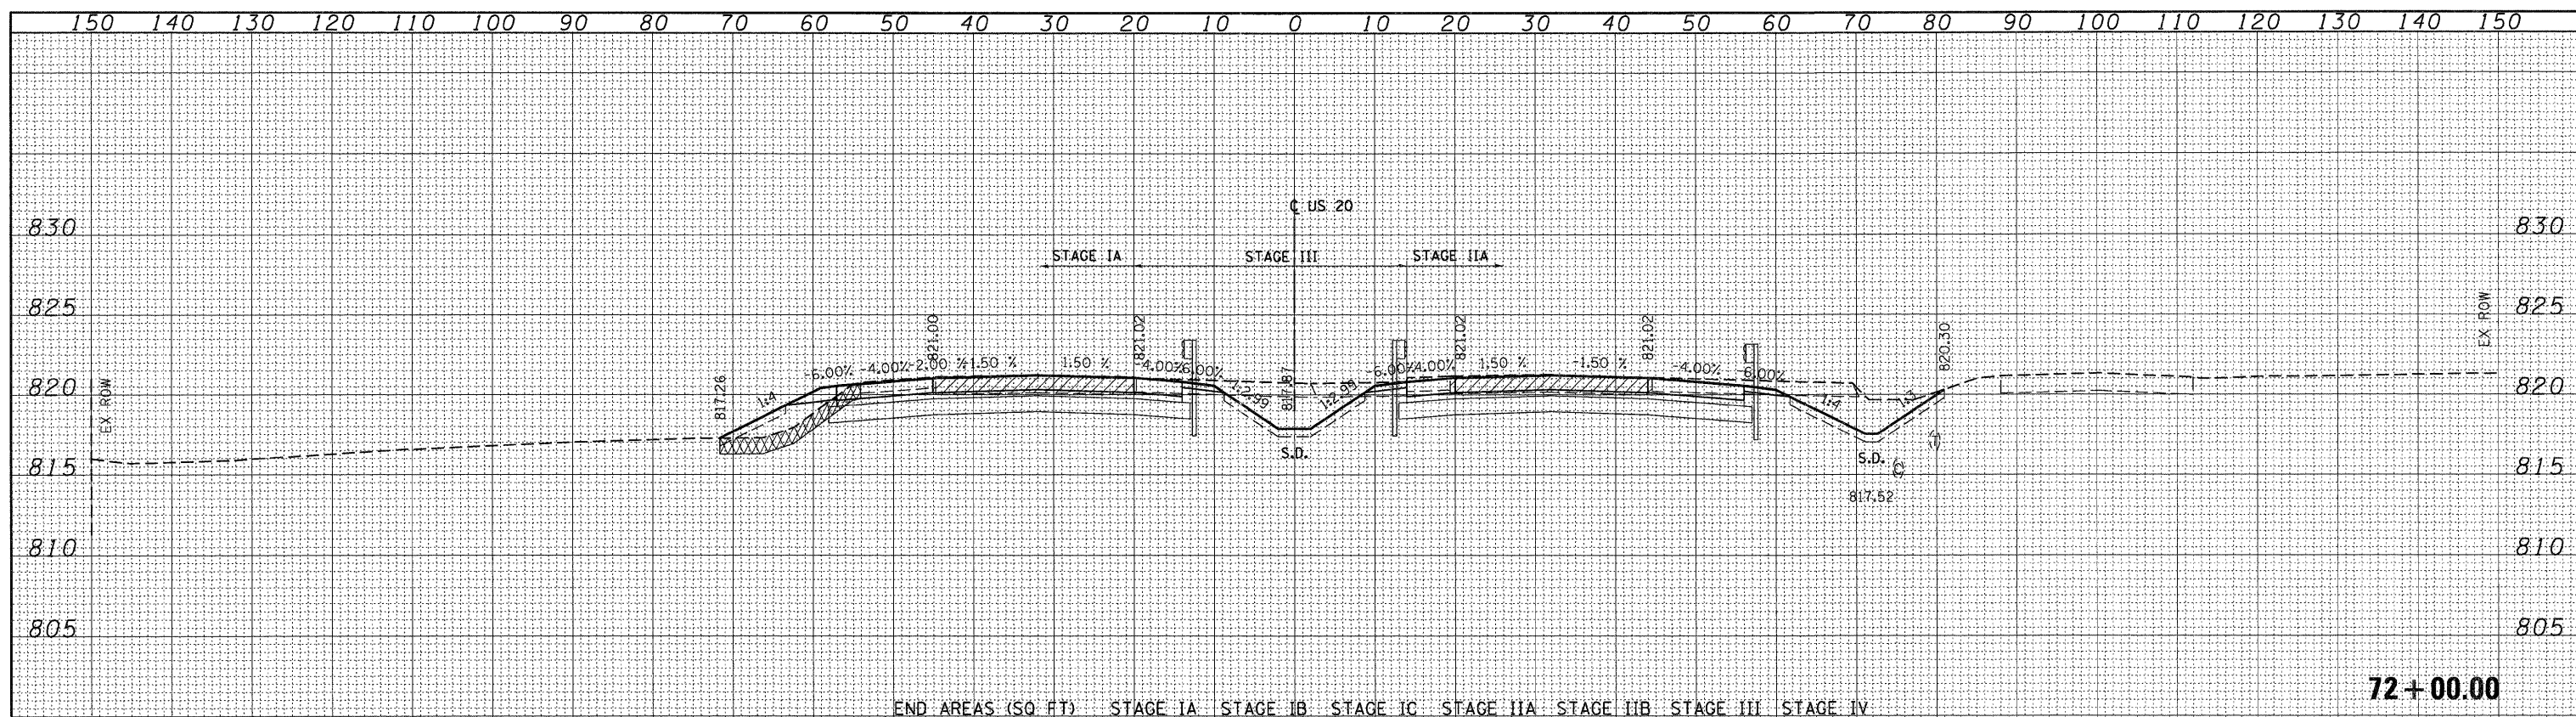

END AREAS (SQ FT)	STAGE IA	STAGE IIB	STAGE IIC	STAGE IIA	STAGE IIB	STAGE III	STAGE IV
EARTH EXCAVATION =	49.98	0.00	0.00	93.32	0.00	39.30	0.00
EMBANKMENT =	22.36	0.00	0.00	0.26	0.00	2.98	0.00
UNS MATL (TOPSOIL EXCAVATION) =	17.54	0.00	0.00	0.00	0.00	0.00	0.00
PGE SUBGRADE =	0.00	0.00	0.00	0.00	0.00	0.00	0.00

72+00.00

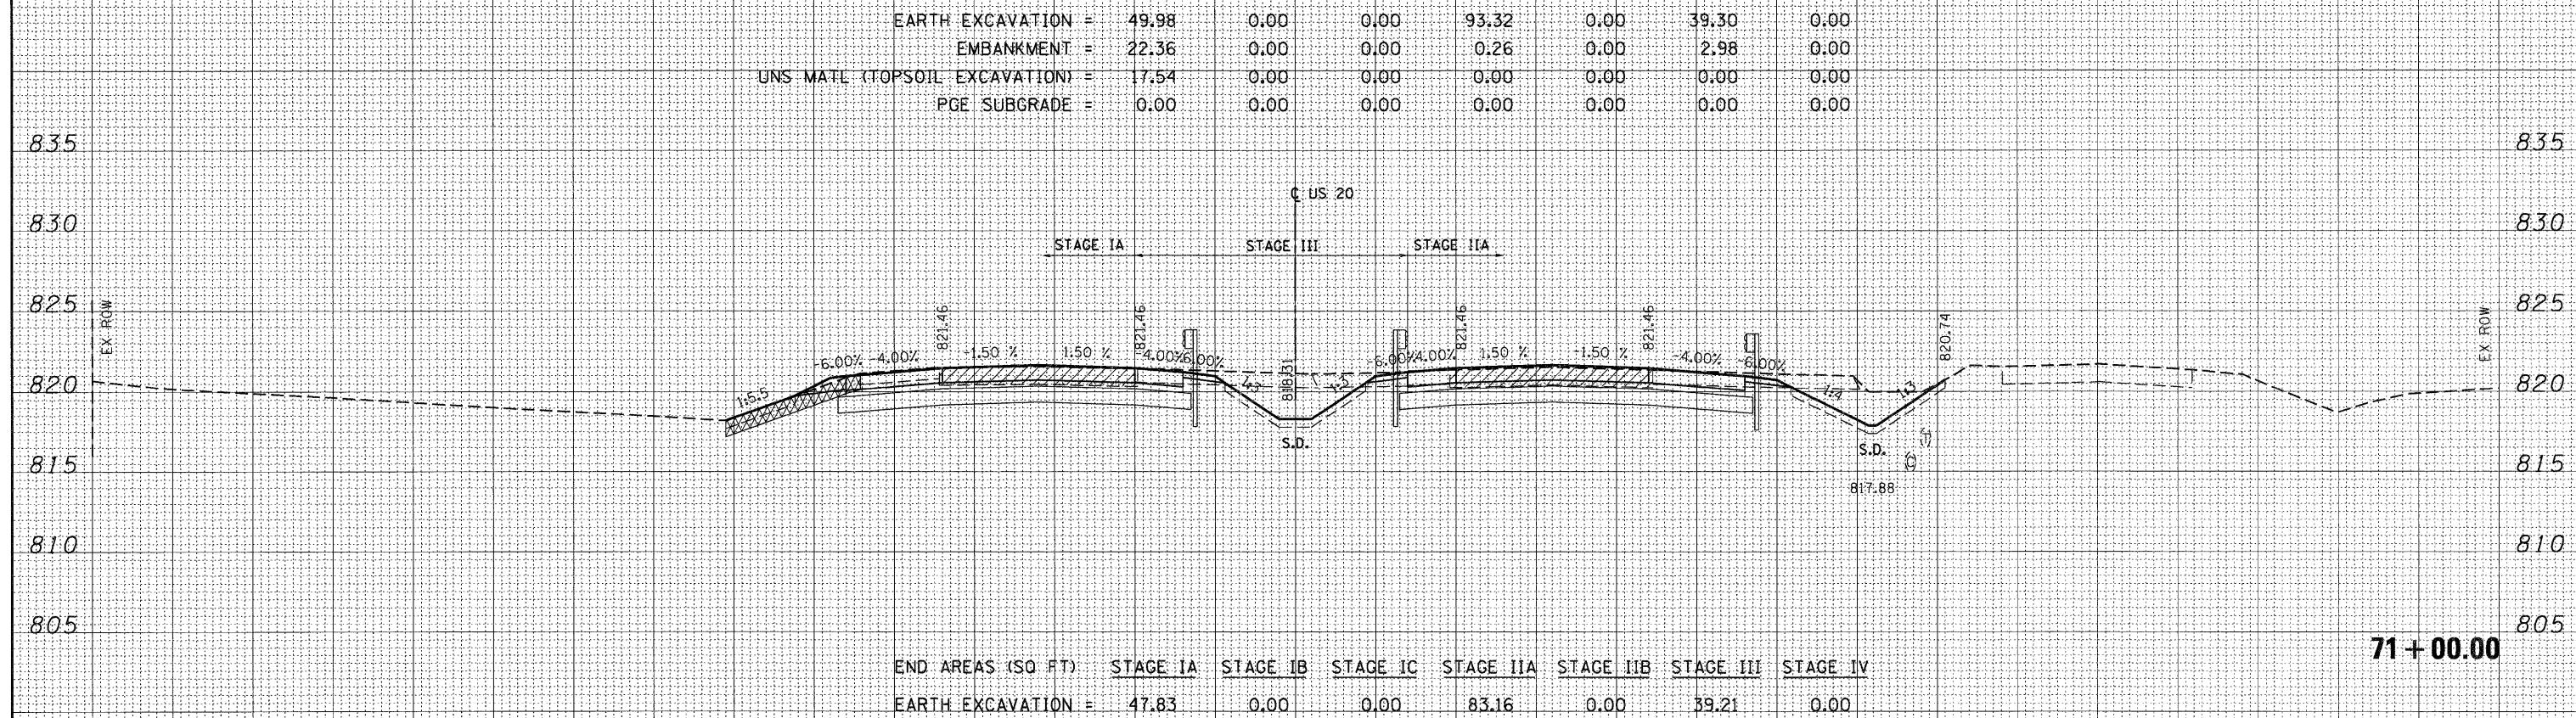

END AREAS (SQ FT)	STAGE IA	STAGE IIB	STAGE IIC	STAGE IIA	STAGE IIB	STAGE III	STAGE IV
EARTH EXCAVATION =	47.83	0.00	0.00	83.16	0.00	39.21	0.00
EMBANKMENT =	8.59	0.00	0.00	1.03	0.00	2.98	0.00
UNS MATL (TOPSOIL EXCAVATION) =	16.79	0.00	0.00	0.00	0.00	0.00	0.00
PGE SUBGRADE =	0.00	0.00	0.00	0.00	0.00	0.00	0.00

71+00.00

LEGEND:

- UNSUITABLE MATERIAL
- EXISTING PAVEMENT REMOVAL
- PGE SUBGRADE