


DATE: _____
 BY: _____
 SURVEYED _____
 PLOTTED _____
 TEMPLATE _____
 NOTE BOOK _____
 AREAS CHECKED _____
 NO. _____

DATE: _____
 BY: _____
 SURVEYED _____
 PLOTTED _____
 TEMPLATE _____
 NOTE BOOK _____
 AREAS CHECKED _____
 NO. _____

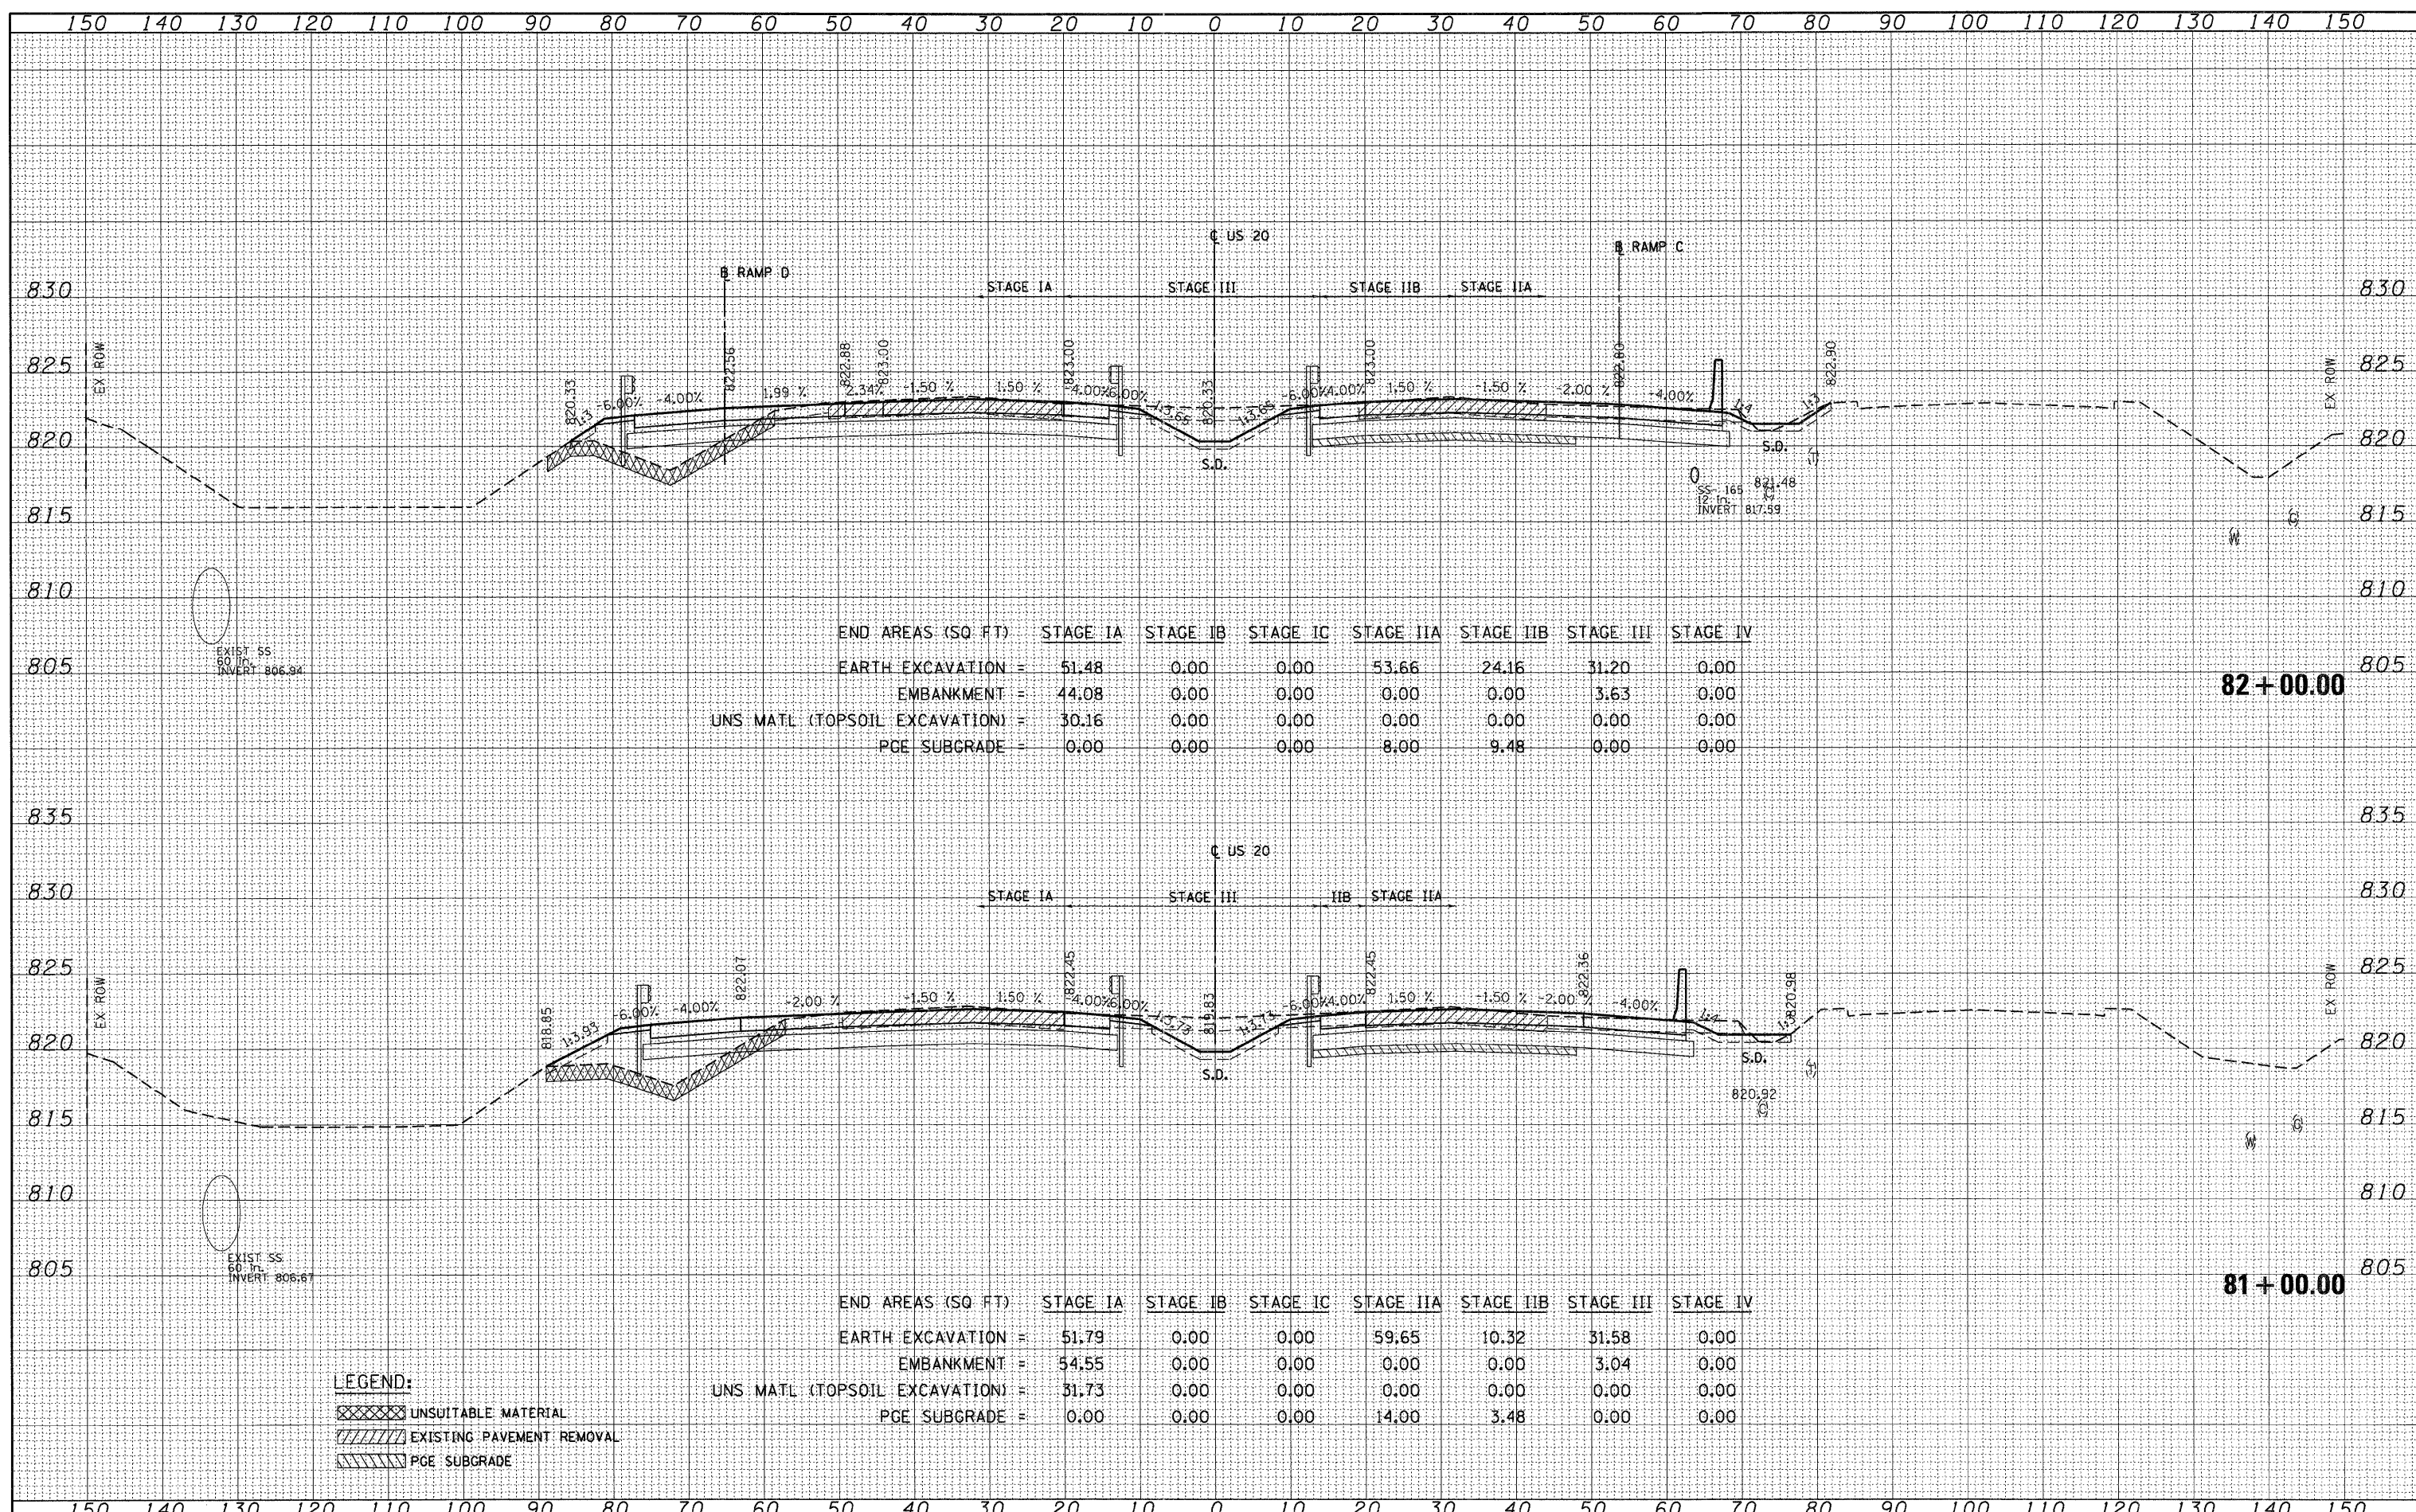

END AREAS (SQ. FT.)	STAGE IA	STAGE IIB	STAGE IIC	STAGE IIA	STAGE IIB	STAGE III	STAGE IV
EARTH EXCAVATION =	51.48	0.00	0.00	53.66	24.16	31.20	0.00
EMBANKMENT =	44.08	0.00	0.00	0.00	0.00	3.63	0.00
UNS MATL (TOPSOIL EXCAVATION) =	30.16	0.00	0.00	0.00	0.00	0.00	0.00
PGE SUBGRADE =	0.00	0.00	0.00	8.00	9.48	0.00	0.00

82+00.00

END AREAS (SQ. FT.)	STAGE IA	STAGE IIB	STAGE IIC	STAGE IIA	STAGE IIB	STAGE III	STAGE IV
EARTH EXCAVATION =	51.79	0.00	0.00	59.65	10.32	31.58	0.00
EMBANKMENT =	54.55	0.00	0.00	0.00	0.00	3.04	0.00
UNS MATL (TOPSOIL EXCAVATION) =	31.73	0.00	0.00	0.00	0.00	0.00	0.00
PGE SUBGRADE =	0.00	0.00	0.00	14.00	3.48	0.00	0.00

81+00.00

LEGEND:
 [Cross-hatched] UNSUITABLE MATERIAL
 [Diagonal lines] EXISTING PAVEMENT REMOVAL
 [Wavy lines] PGE SUBGRADE