


DATE _____
 BY _____
 SURVEYED _____
 PLOTTED _____
 TEMPLATE _____
 NOTE BOOK _____
 AREAS CHECKED _____
 NO. _____

DATE _____
 BY _____
 SURVEYED _____
 PLOTTED _____
 TEMPLATE _____
 NOTE BOOK _____
 AREAS CHECKED _____
 NO. _____

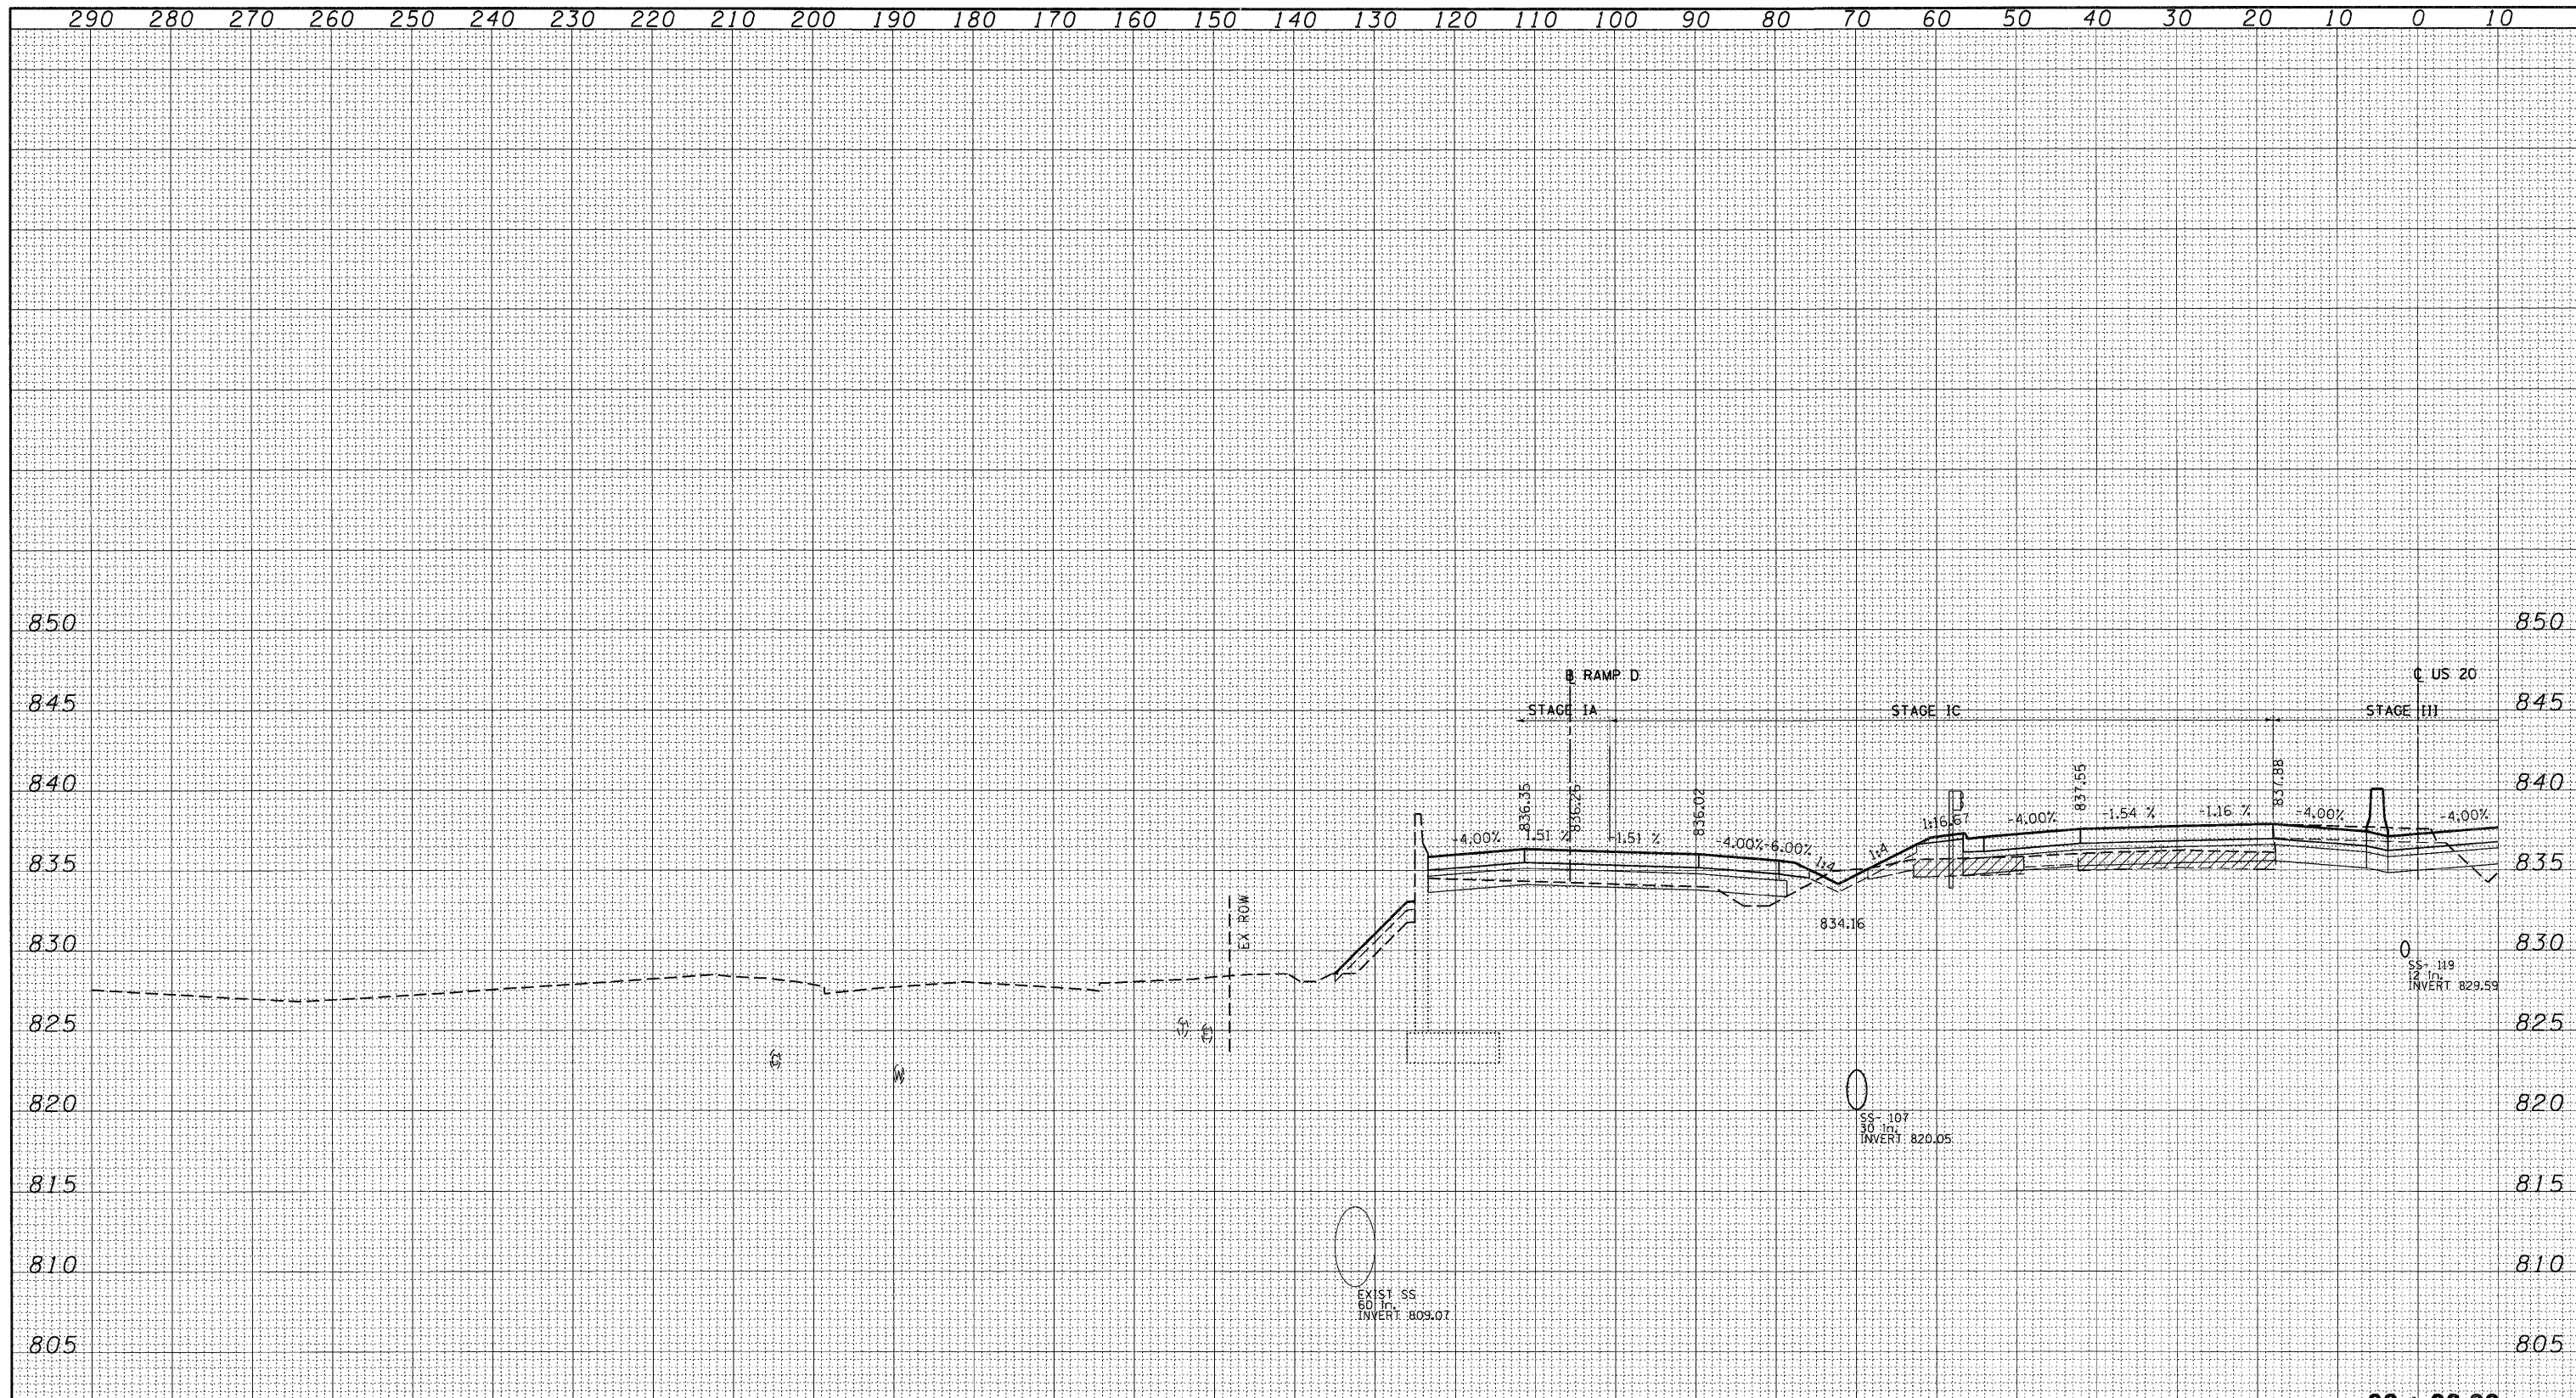

90+00.00

LEGEND:

- UNSUITABLE MATERIAL
- EXISTING PAVEMENT REMOVAL
- PGE SUBGRADE

END AREAS (SQ. FT.)	STAGE IA	STAGE IB	STAGE IC	STAGE IIA	STAGE IIB	STAGE III	STAGE IV
EARTH EXCAVATION =	9.12	0.00	9.62	11.05	1.57	37.93	0.00
EMBANKMENT =	6.44	0.00	32.70	358.73	31.76	5.65	0.00
UNS. MATL. (TOPSOIL EXCAVATION) =	0.00	0.00	0.00	18.30	0.00	0.00	0.00
PGE SUBGRADE =	0.00	0.00	0.00	30.60	0.00	0.00	0.00