


290 280 270 260 250 240 230 220 210 200 190 180 170 160 150 140 130 120 110 100 90 80 70 60 50 40 30 20 10 0 10

DATE	
BY	
FINAL SURVEY	SURVEYED
NOTE BOOK	PLOTTED
NO.	TEMPLATE
	AREAS CHECKED
	AREAS CHECKED

DATE	
BY	
ORIGINAL SURVEY	SURVEYED
NOTE BOOK	PLOTTED
NO.	TEMPLATE
	AREAS CHECKED
	AREAS CHECKED

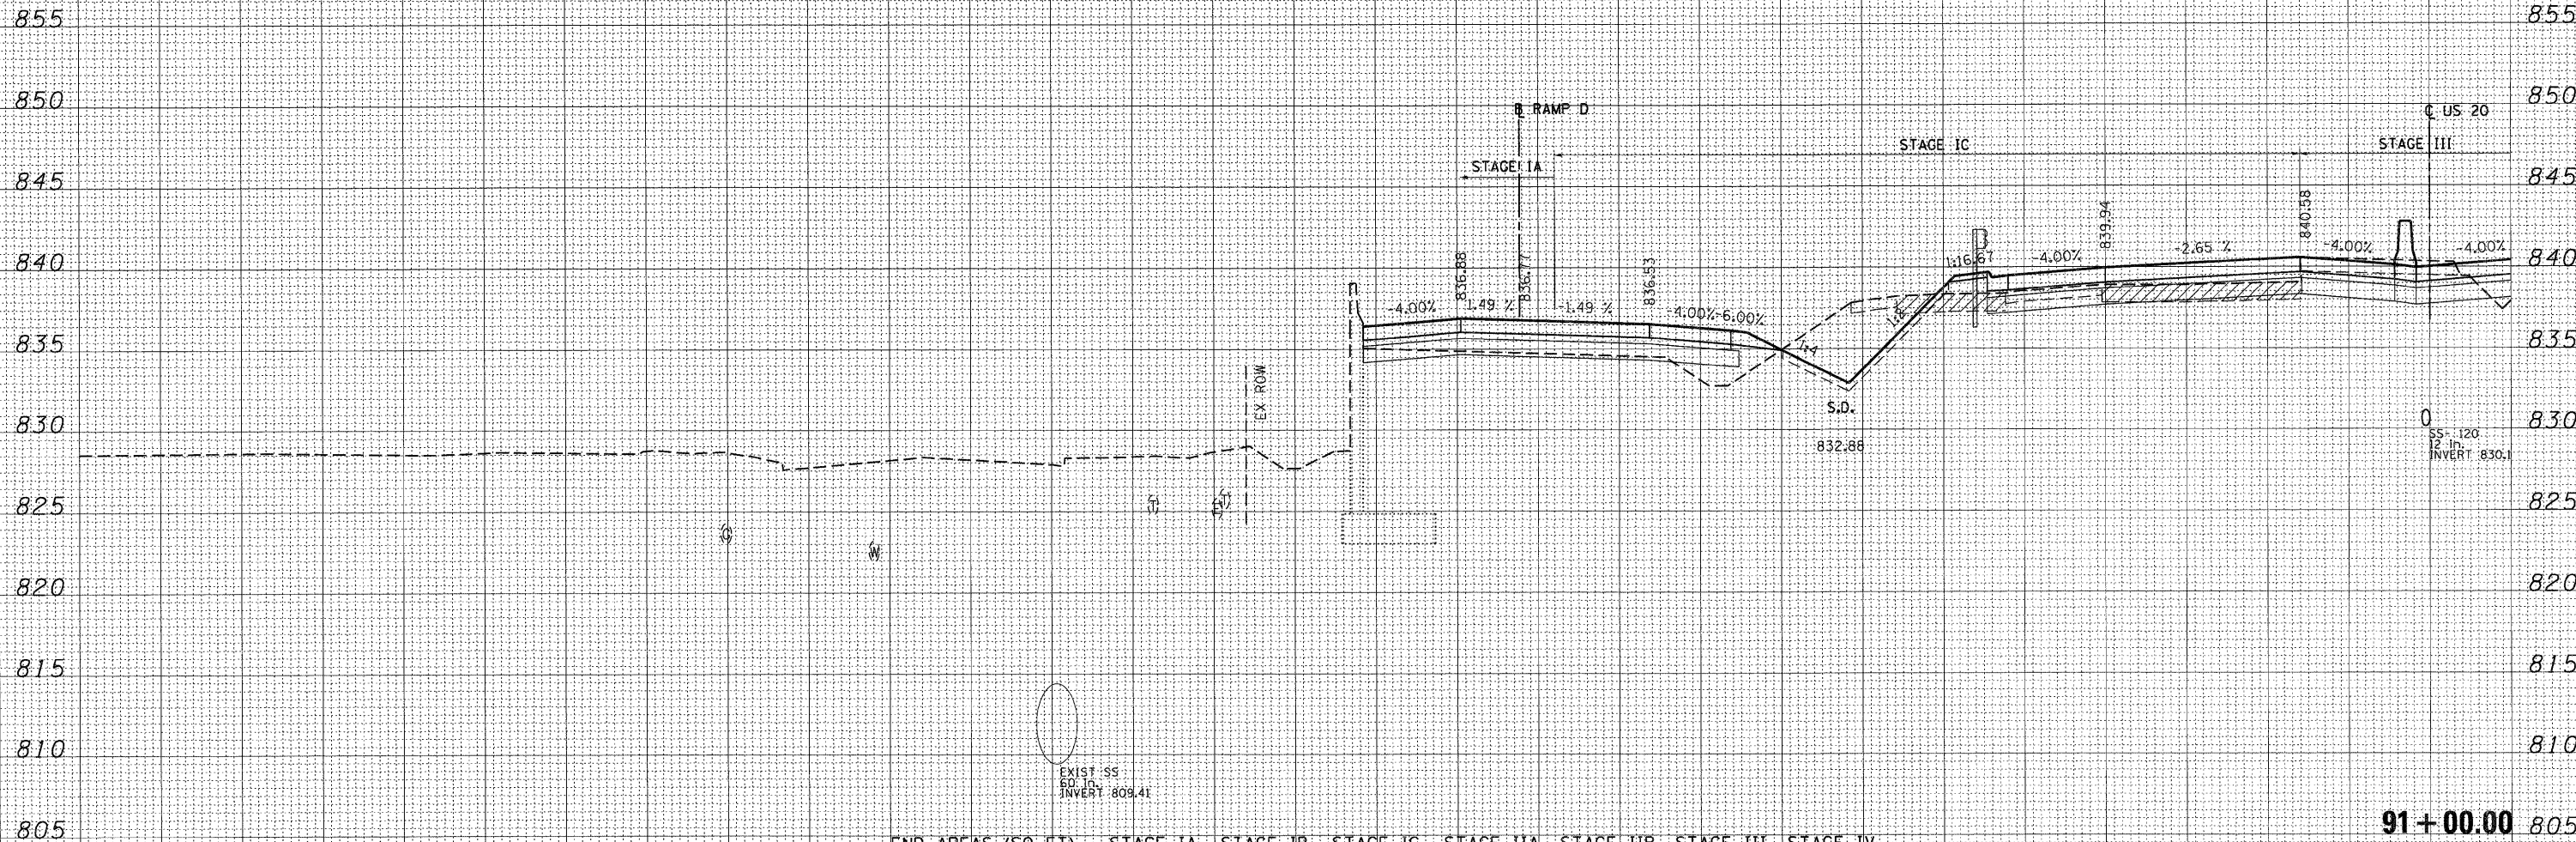

END AREAS (SQ FT)	STAGE IA	STAGE IB	STAGE IC	STAGE IIA	STAGE IIB	STAGE III	STAGE IV
EARTH EXCAVATION =	9.07	0.00	58.98	0.00	68.98	231.59	0.00
EMBANKMENT =	0.00	0.00	27.02	0.00	214.27	2.64	0.00
UNS. MATL (TOPSOIL EXCAVATION) =	0.00	0.00	0.00	0.00	17.32	0.00	0.00
PGE SUBGRADE =	0.00	0.00	0.00	0.00	0.00	0.00	0.00

**LEGEND:**  
 UNSUITABLE MATERIAL  
 EXISTING PAVEMENT REMOVAL  
 PGE SUBGRADE

91+00.00 805

290 280 270 260 250 240 230 220 210 200 190 180 170 160 150 140 130 120 110 100 90 80 70 60 50 40 30 20 10 0 10