


290 280 270 260 250 240 230 220 210 200 190 180 170 160 150 140 130 120 110 100 90 80 70 60 50 40 30 20 10 0 10

DATE	
BY	
SURVEYED	
PLOTTED	
TEMPLATE	
AREAS CHECKED	
FINAL SURVEY	
NOTE BOOK	
NO.	

DATE	
BY	
SURVEYED	
PLOTTED	
TEMPLATE	
AREAS CHECKED	
ORIGINAL SURVEY	
NOTE BOOK	
NO.	

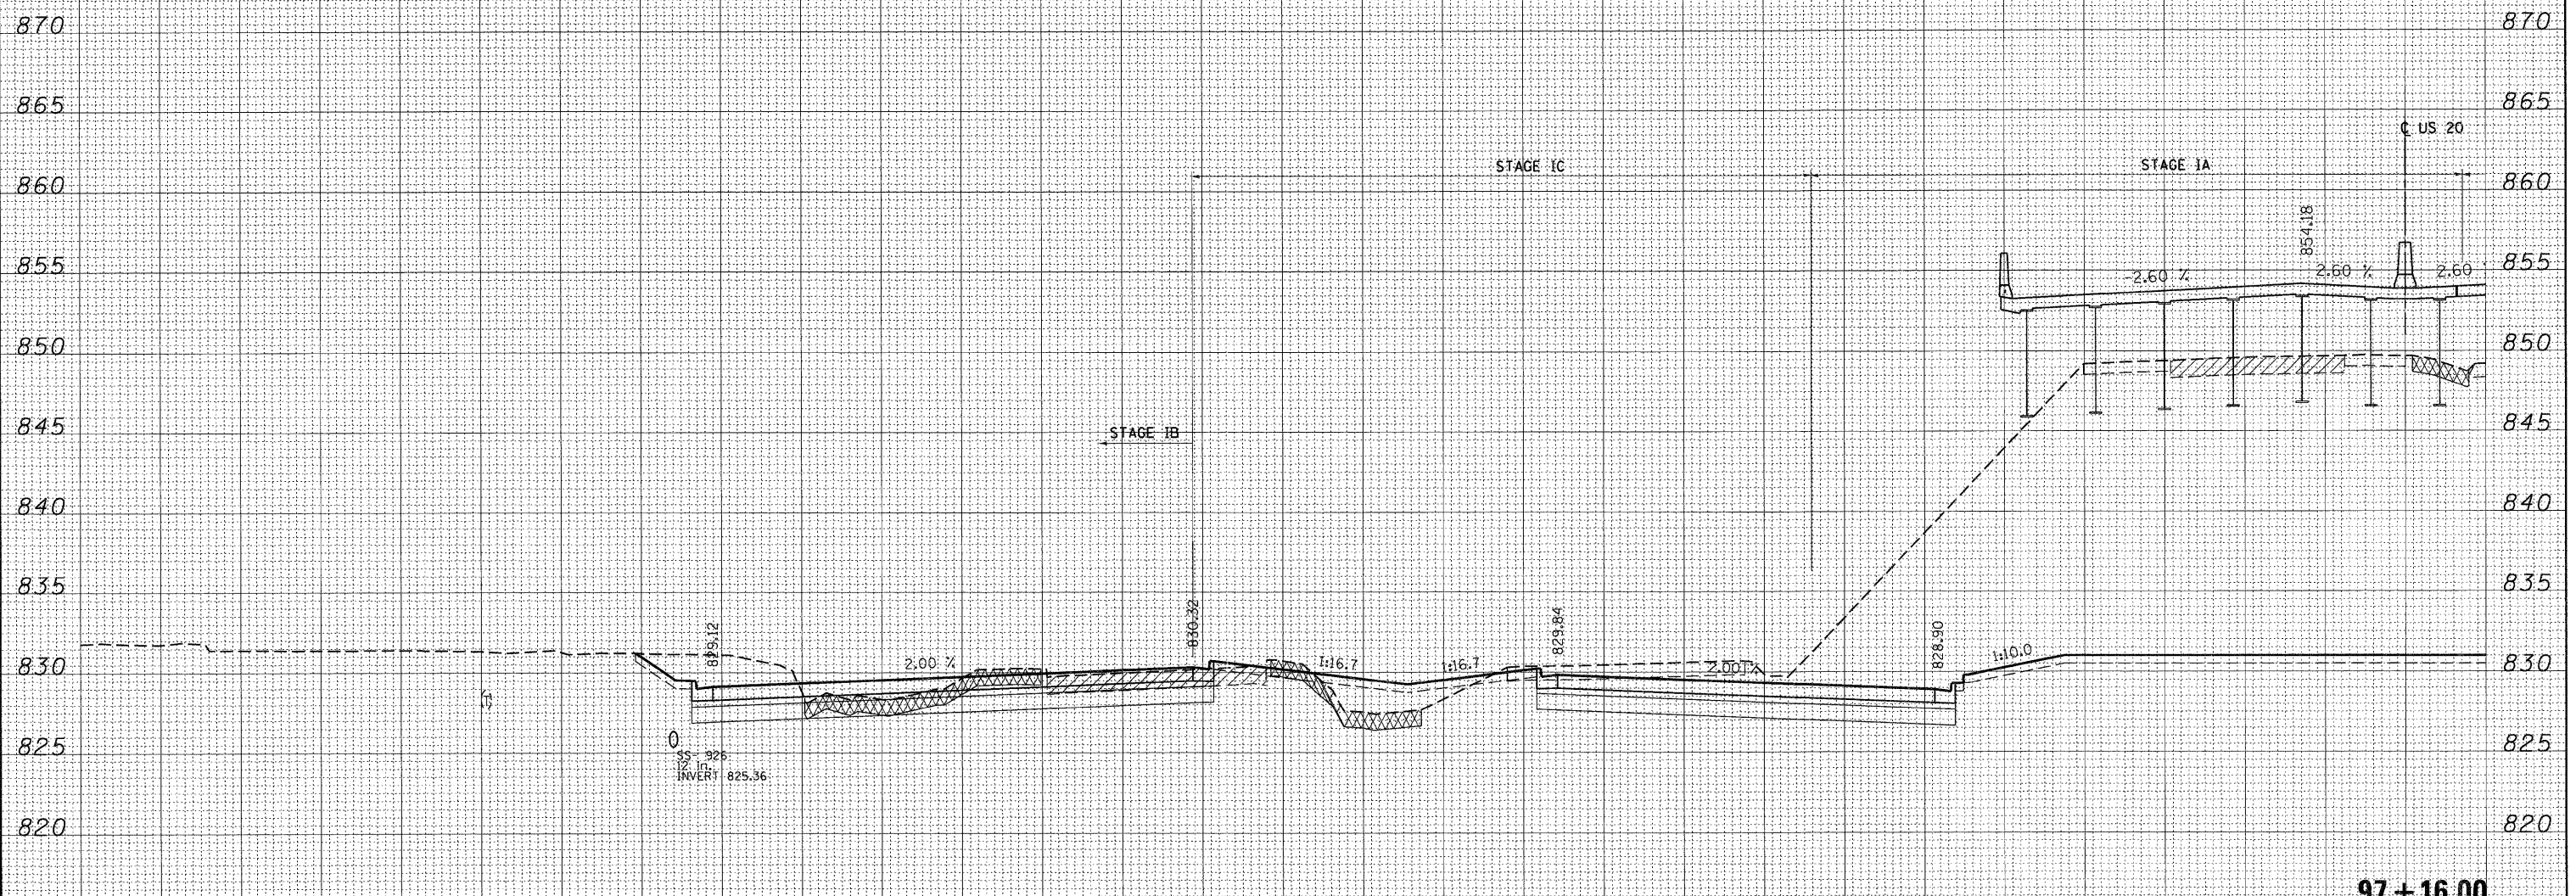

LEGEND:

- UNSUITABLE MATERIAL
- EXISTING PAVEMENT REMOVAL
- PGE SUBGRADE

END AREAS (SQ FT)	STAGE IA	STAGE IB	STAGE IC	STAGE IIA	STAGE IIB	STAGE III	STAGE IV
EARTH EXCAVATION =	1261.07	103.27	90.00	1682.55	80.92	151.69	0.00
EMBANKMENT =	0.00	0.05	38.06	0.00	69.42	0.00	0.00
UNS MATL (TOPSOIL EXCAVATION) =	6.22	29.46	18.73	0.78	83.44	0.00	0.00
PGE SUBGRADE =	0.00	0.00	0.00	0.00	0.00	0.00	0.00

97+16.00

290 280 270 260 250 240 230 220 210 200 190 180 170 160 150 140 130 120 110 100 90 80 70 60 50 40 30 20 10 0 10

FILE NAME =	
*FILE#	

USER NAME = #USER#	
DESIGNED - MRK	
DRAWN - MRK	
CHECKED - DDH	
DATE - 12/16/11	

REVISED -	
REVISED -	
REVISED -	
REVISED -	

STATE OF ILLINOIS
DEPARTMENT OF TRANSPORTATION

U.S. ROUTE 20 CROSS SECTIONS
SCALE: HORIZ. 1"=10' VERT. 1"=5'
STA. 97+16.00 TO STA. 97+16.00

F.A. RTE.	SECTION	COUNTY	TOTAL SHEETS	SHEET NO.
345	BR-R	KANE	794	673
CONTRACT NO. 60H45				

ILLINOIS FED. AID PROJECT				
---------------------------	--	--	--	--