


DATE _____
 BY _____
 SURVEYED _____
 PLOTTED _____
 TEMPLATE _____
 NOTE BOOK _____
 AREAS CHECKED _____
 NO. _____

DATE _____
 BY _____
 ORIGINAL SURVEY _____
 PLOTTED _____
 TEMPLATE _____
 NOTE BOOK _____
 AREAS CHECKED _____
 NO. _____

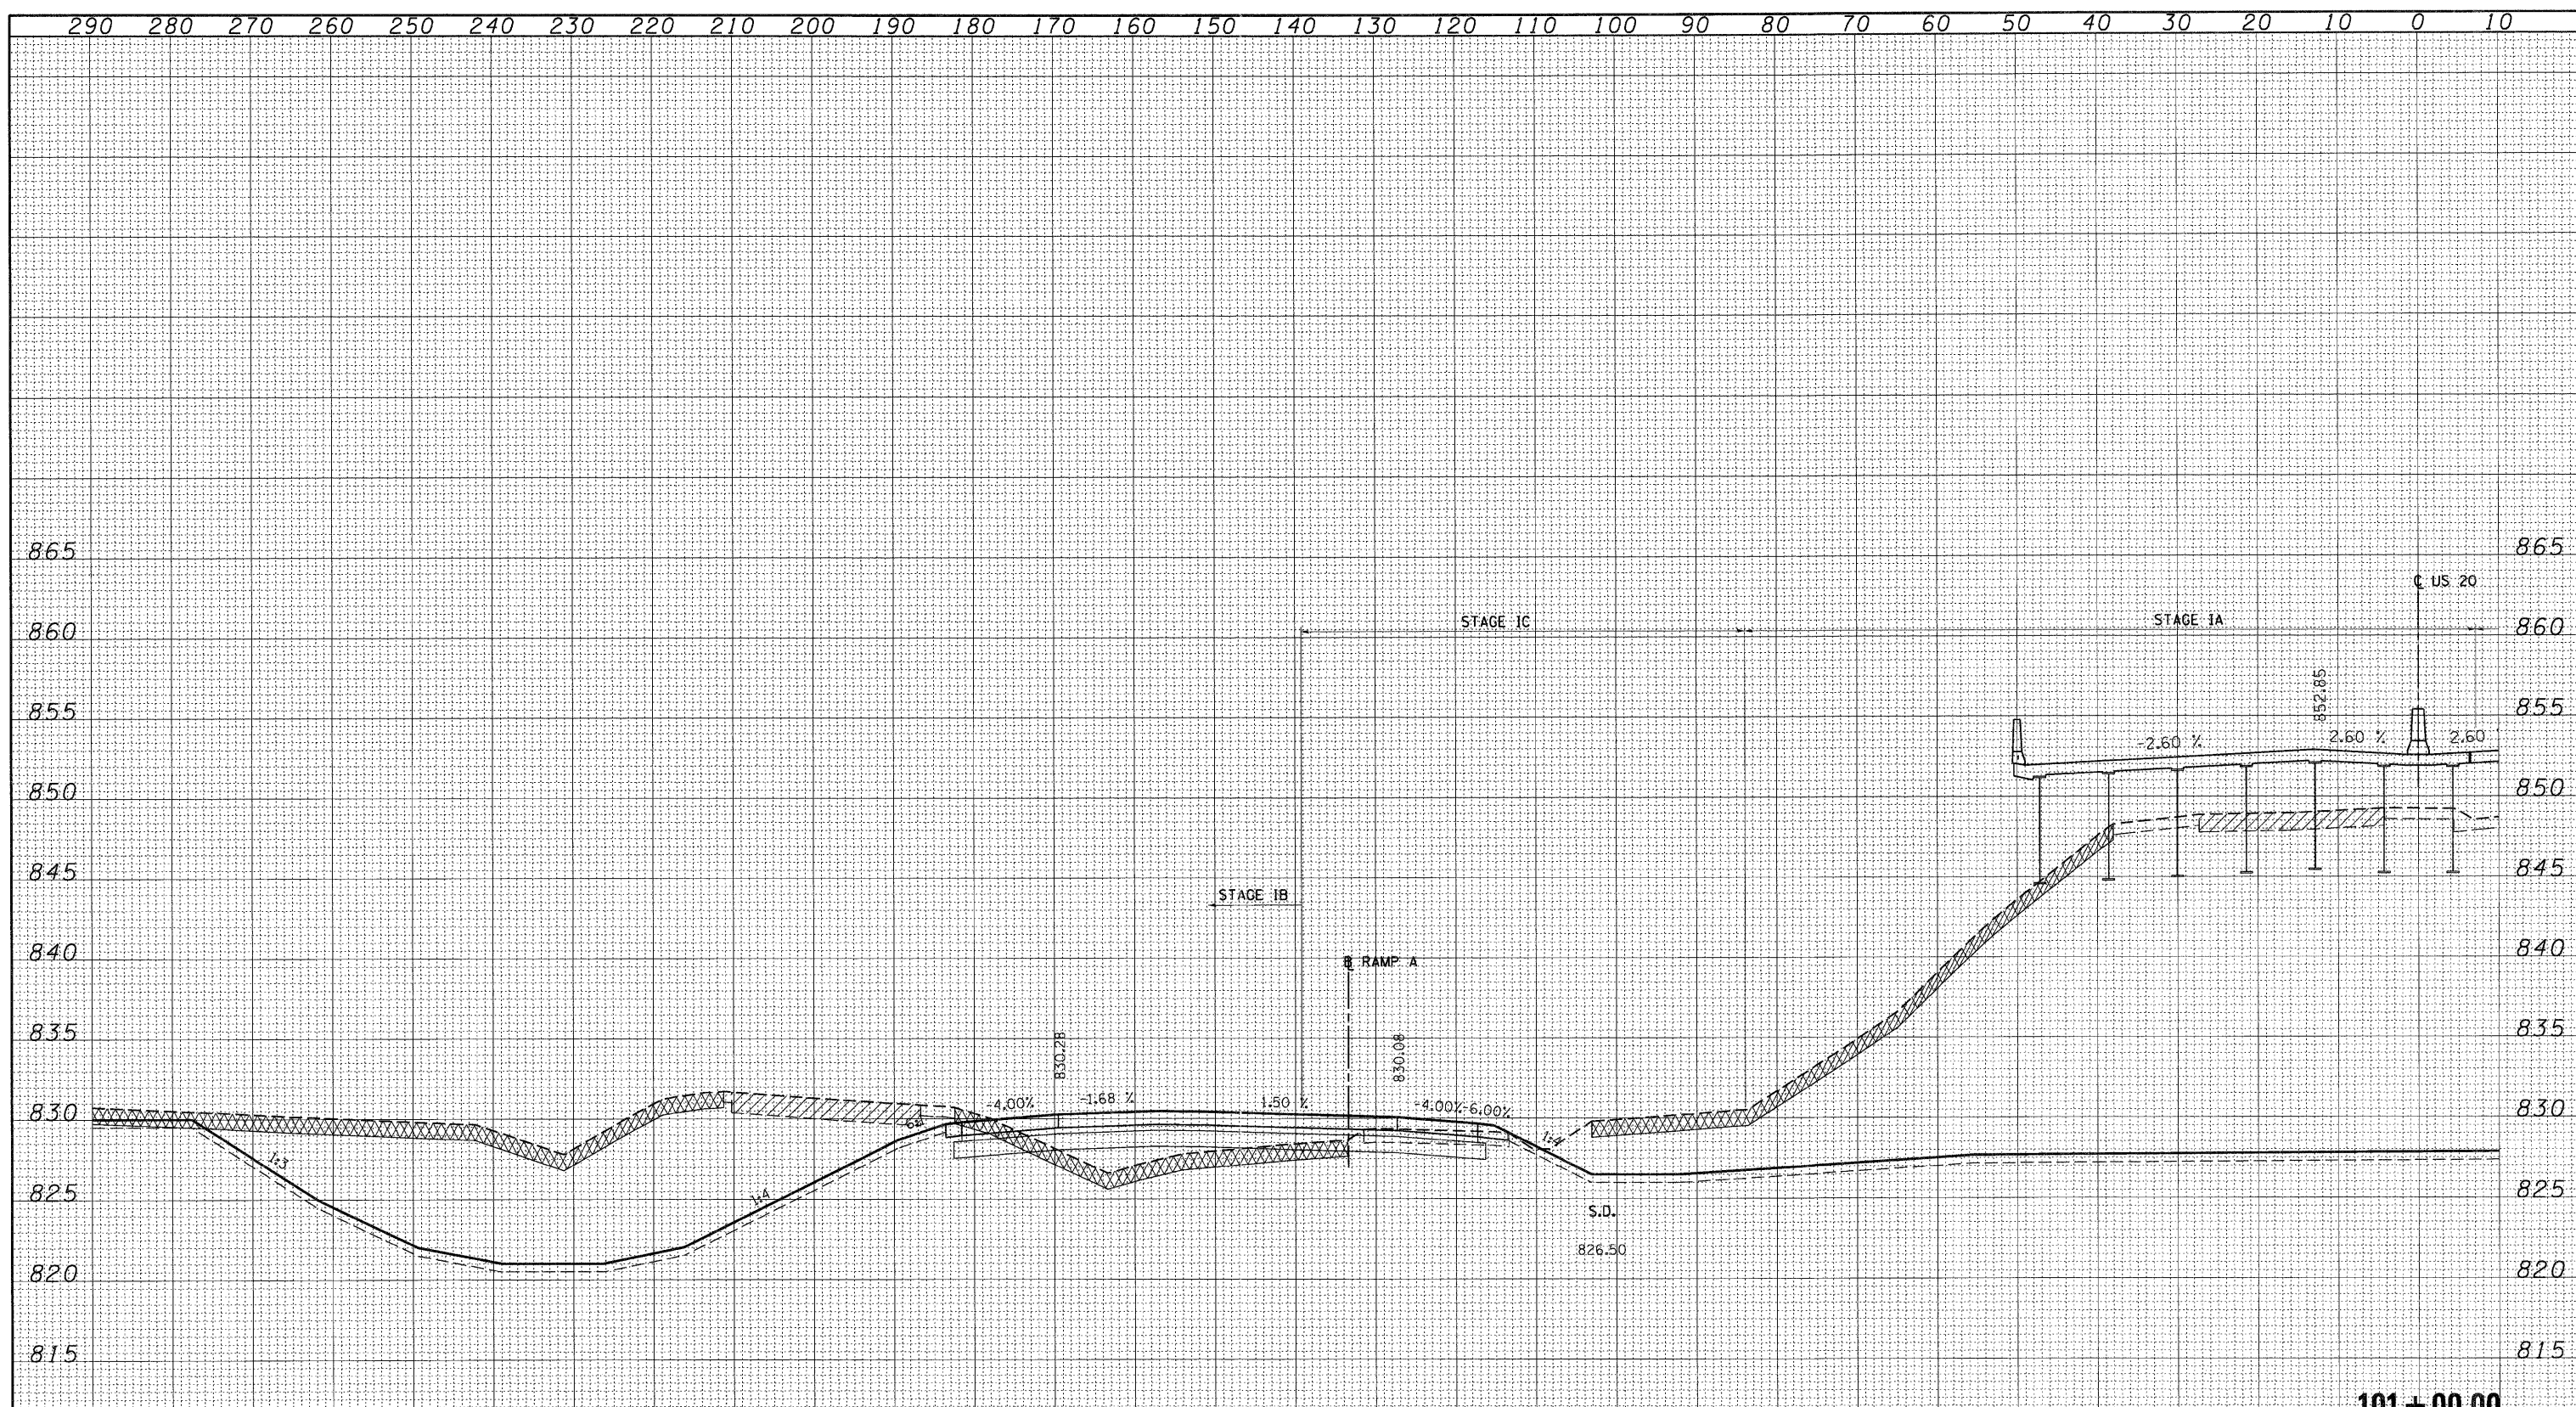

101+00.00

LEGEND:
 [Cross-hatched] UNSUITABLE MATERIAL
 [Diagonal lines] EXISTING PAVEMENT REMOVAL
 [Horizontal lines] PGE SUBGRADE

END AREAS (SQ. FT.)	STAGE IA	STAGE IB	STAGE IC	STAGE IIA	STAGE IIB	STAGE III	STAGE IV
EARTH EXCAVATION =	1440.90	529.04	86.25	1775.08	357.54	754.69	0.00
EMBANKMENT =	0.00	47.19	4.25	0.00	0.00	0.20	0.00
UNS MATL (TOPSOIL EXCAVATION) =	45.88	128.80	24.92	0.00	30.36	42.07	0.00
PGE SUBGRADE =	0.00	0.00	0.00	0.00	0.00	0.00	0.00