


DATE: _____
 BY: _____
 FINAL SURVEY CHECKED _____
 SURVEY PLOTTED _____
 NOTE BOOK TEMPLATE _____
 AREAS CHECKED _____

DATE: _____
 BY: _____
 ORIGINAL SURVEY CHECKED _____
 SURVEY PLOTTED _____
 NOTE BOOK TEMPLATE _____
 AREAS CHECKED _____

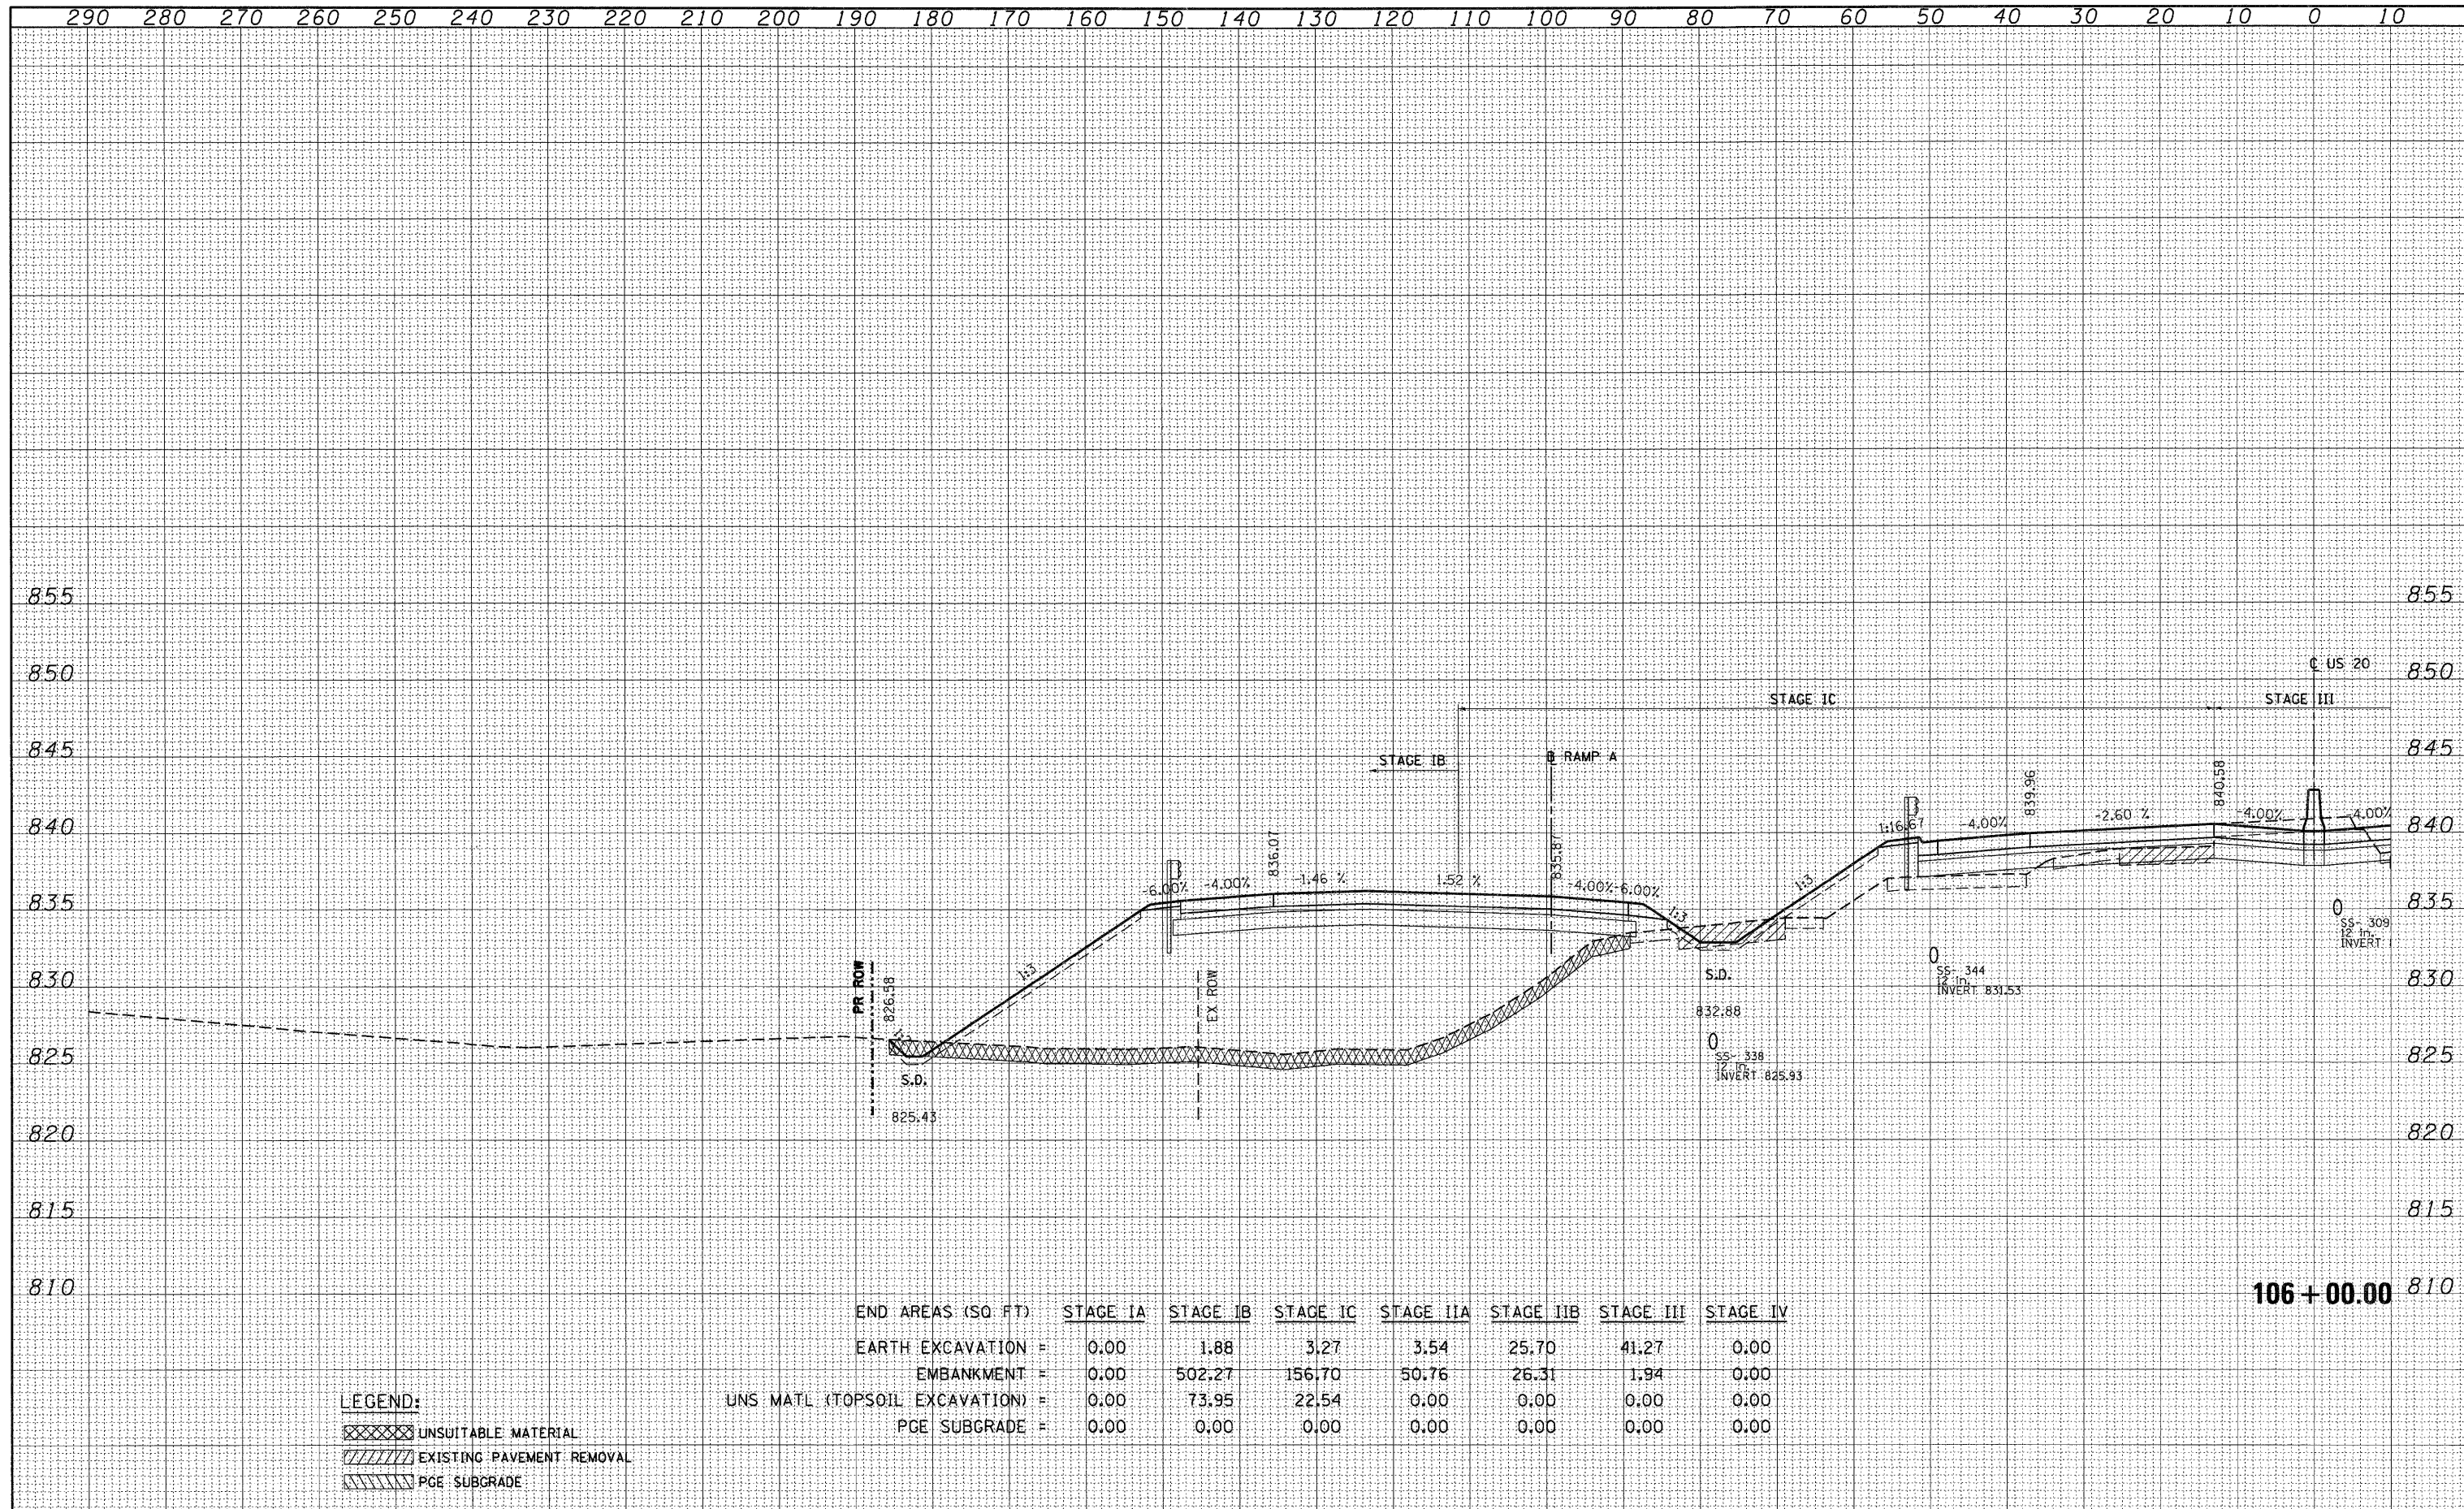

END AREAS (SQ. FT.)	STAGE IA	STAGE IB	STAGE IC	STAGE IIA	STAGE IIB	STAGE III	STAGE IV
EARTH EXCAVATION =	0.00	1.88	3.27	3.54	25.70	41.27	0.00
EMBANKMENT =	0.00	502.27	156.70	50.76	26.31	1.94	0.00
UNS. MATL (TOPSOIL EXCAVATION) =	0.00	73.95	22.54	0.00	0.00	0.00	0.00
PGE SUBGRADE =	0.00	0.00	0.00	0.00	0.00	0.00	0.00

LEGEND:
 [Cross-hatched] UNSUITABLE MATERIAL
 [Diagonal lines] EXISTING PAVEMENT REMOVAL
 [Wavy lines] PGE SUBGRADE