


10 0 10 20 

DATE	
BY	
FINAL SURVEY	SURVEYED
NOTE BOOK	PLOTTED
NO.	TEMPLATE
	AREAS
	CHECKED

DATE	
BY	
ORIGINAL SURVEY	SURVEYED
NOTE BOOK	PLOTTED
NO.	TEMPLATE
	AREAS
	CHECKED

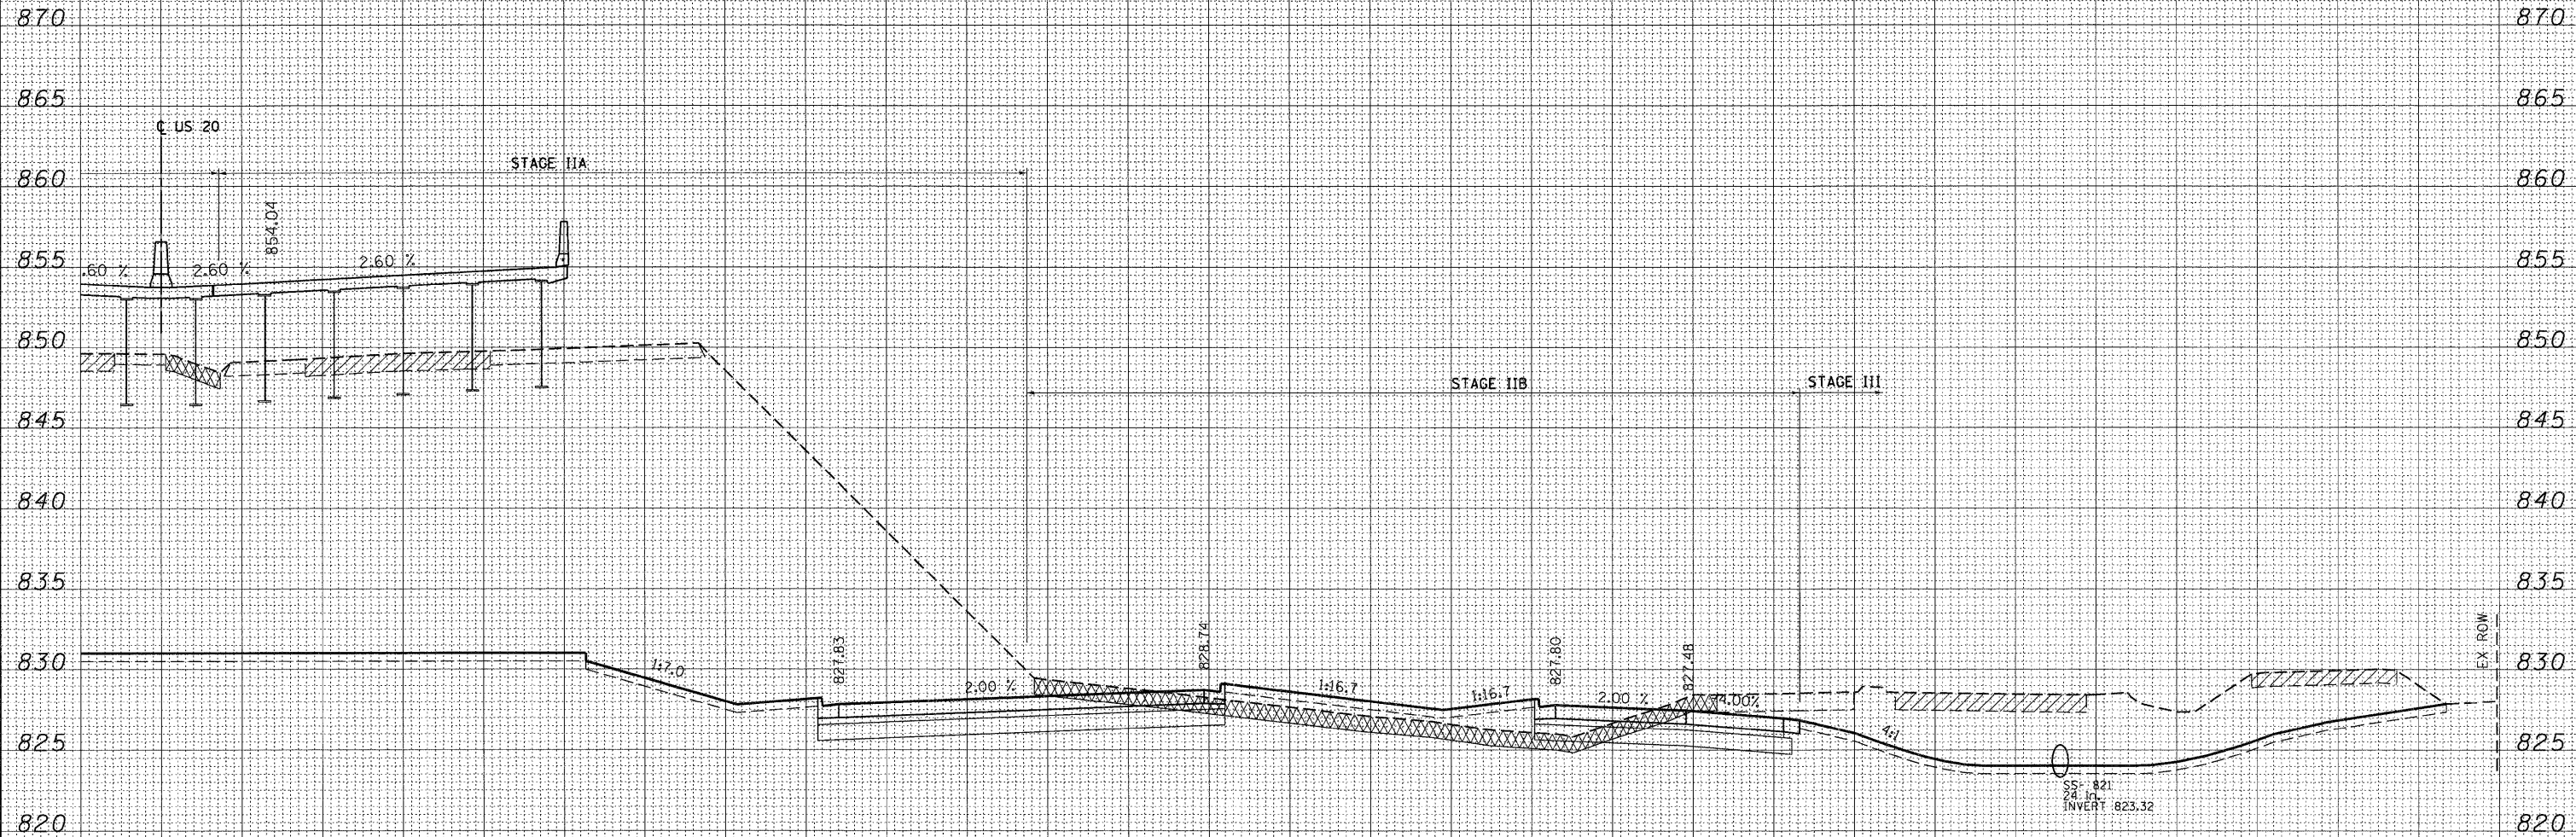

97 + 00.00

LEGEND:

- UNSUITABLE MATERIAL
- EXISTING PAVEMENT REMOVAL
- PGE SUBGRADE

	STAGE IA	STAGE IB	STAGE IC	STAGE IIA	STAGE IIB	STAGE III	STAGE IV
END AREAS (SQ FT)							
EARTH EXCAVATION =	1234.79	57.94	112.62	1667.24	77.40	268.62	0.00
EMBANKMENT =	0.00	53.98	20.76	0.00	65.30	0.00	0.00
UNS MATL (TOPSOIL EXCAVATION) =	6.54	37.12	18.99	0.22	84.66	0.00	0.00
PGE SUBGRADE =	0.00	0.00	0.00	0.00	0.00	0.00	0.00

10 0 10 20 

FILE NAME =	
FILEL	

USER NAME = #USER*	
PLOT SCALE = #SCALE*	
PLOT DATE = #DATE*	

DESIGNED - MRK	REVISED -
DRAWN - MRK	REVISED -
CHECKED - DDH	REVISED -
DATE - 12/16/11	REVISED -

**STATE OF ILLINOIS
DEPARTMENT OF TRANSPORTATION**

U.S. ROUTE 20 CROSS SECTIONS

SCALE: HORIZ. 1"=10' VERT. 1"=5' STA. 97+00.00 TO STA. 97+00.00

F.A. RTE. 345	SECTION 8R-R	COUNTY KANE	TOTAL SHEETS 794	SHEET NO. 698
			CONTRACT NO. 60H45	
ILLINOIS FED. AID PROJECT				