


10 0 10 20 

FINAL SURVEY	SURVEYED	BY	DATE
NOTE BOOK	PLOTTED		
AREAS	TEMPLATE		
CHECKED	AREAS		
NO.	CHECKED		

ORIGINAL SURVEY	SURVEYED	BY	DATE
NOTE BOOK	PLOTTED		
AREAS	TEMPLATE		
CHECKED	AREAS		
NO.	CHECKED		

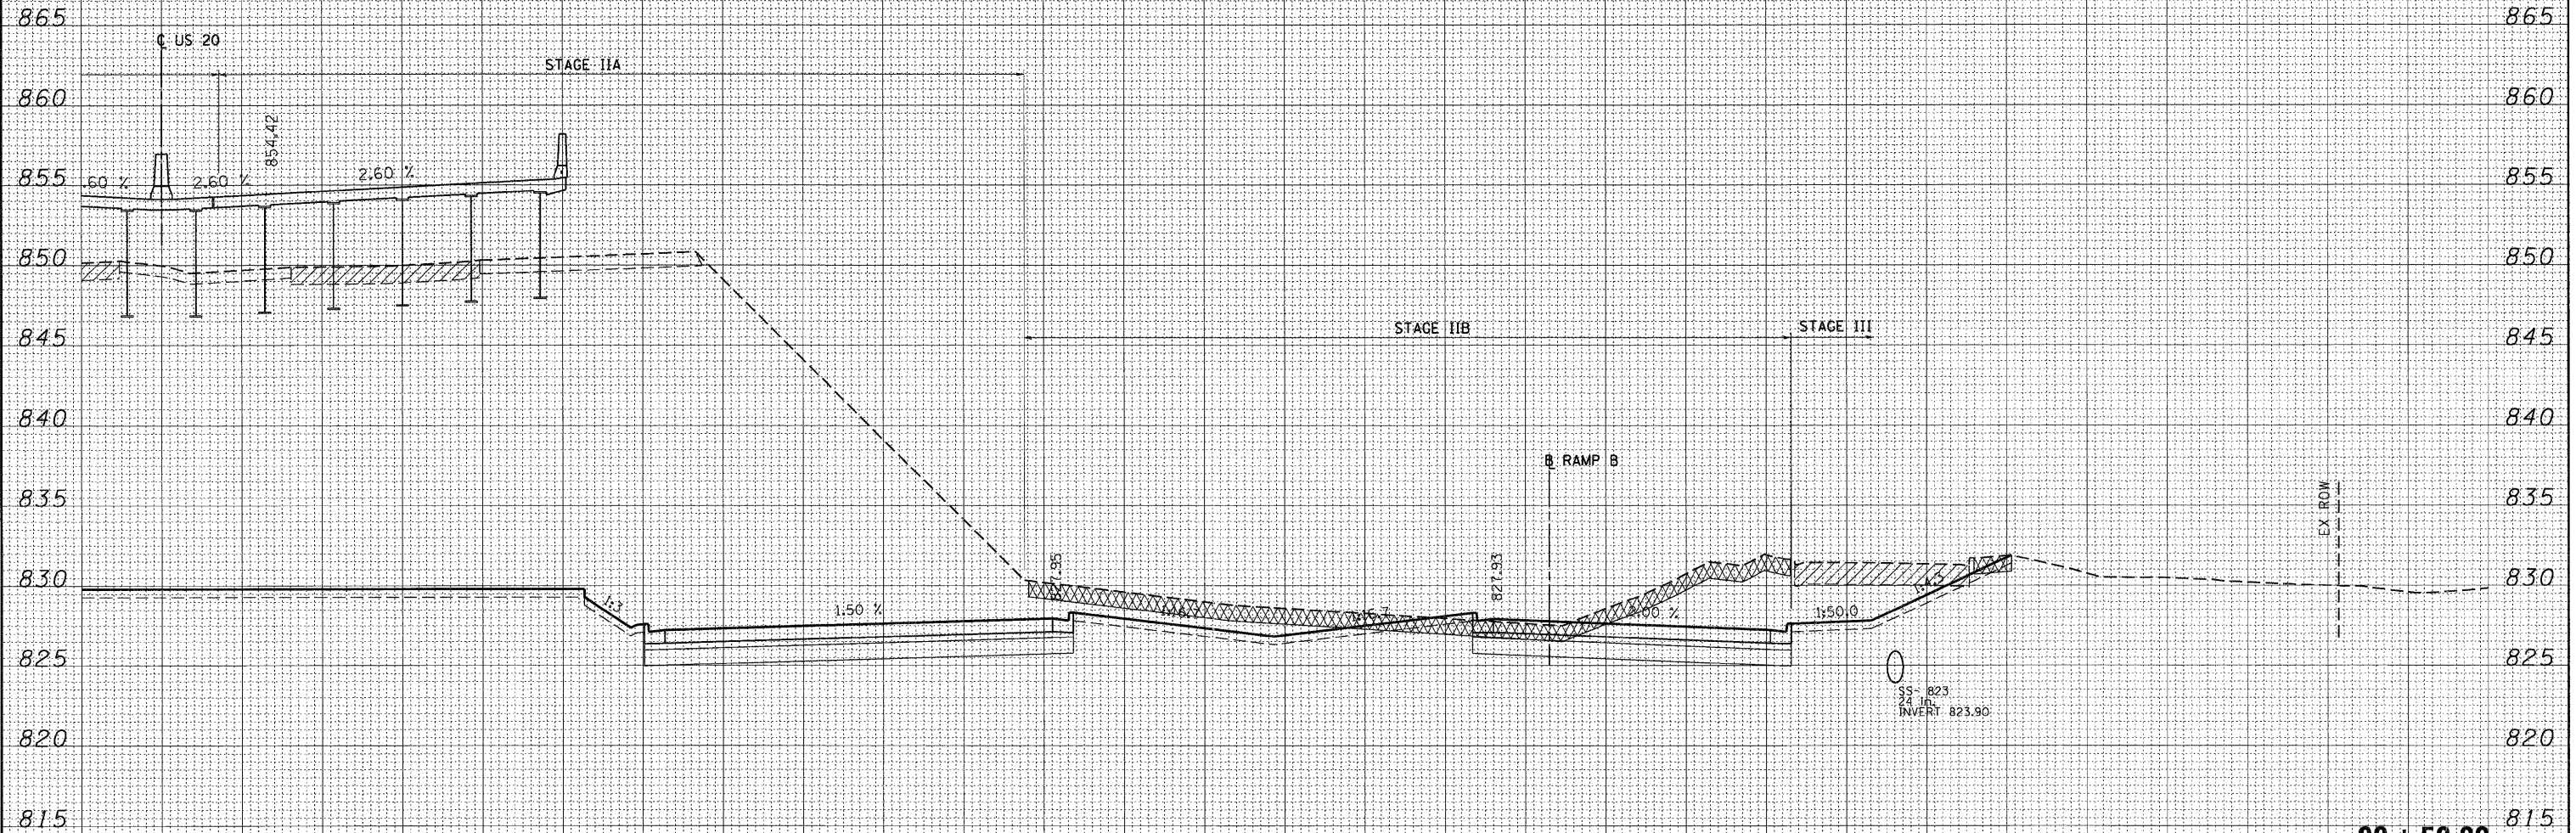

END AREAS (SQ FT)	STAGE IA	STAGE IB	STAGE IC	STAGE IIA	STAGE IIB	STAGE III	STAGE IV
EARTH EXCAVATION =	1384.25	185.94	147.65	1852.22	183.22	46.12	0.00
EMBANKMENT =	0.00	32.61	5.68	0.00	4.96	0.78	0.00
UNS MATL (TOPSOIL EXCAVATION) =	44.48	69.17	44.24	0.00	94.90	4.66	0.00
PGE SUBGRADE =	0.00	0.00	0.00	0.00	0.00	0.00	0.00

LEGEND:
 UNSUITABLE MATERIAL
 EXISTING PAVEMENT REMOVAL
 PGE SUBGRADE

99 + 50.00

10 0 10 20 

FILE NAME =	USER NAME = #USER#	DESIGNED - MRK	REVISED -	STATE OF ILLINOIS DEPARTMENT OF TRANSPORTATION	U.S. ROUTE 20 CROSS SECTIONS	F.A. RTE. 345	SECTION 8R-R	COUNTY KANE	TOTAL SHEETS 794	SHEET NO. 700	
#FILE#	PLOT SCALE = #SCALE#	DRAWN - MRK	REVISED -			SCALE: HORIZ. 1"=10' VERT. 1"=5' STA. 99+50.00 TO STA. 99+50.00					
	PLOT DATE = #DATE#	CHECKED - DDH	REVISED -			CONTRACT NO. 60H45					
		DATE - 12/16/11	REVISED -			ILLINOIS FED. AID PROJECT					