


| | |
|---------------|--|
| DATE | |
| BY | |
| SURVEYED | |
| PLOTTED | |
| TEMPLATE | |
| AREAS CHECKED | |
| FINAL SURVEY | |
| NOTE BOOK | |
| NO. | |

| | |
|-----------------|--|
| DATE | |
| BY | |
| SURVEYED | |
| PLOTTED | |
| TEMPLATE | |
| AREAS CHECKED | |
| ORIGINAL SURVEY | |
| NOTE BOOK | |
| NO. | |

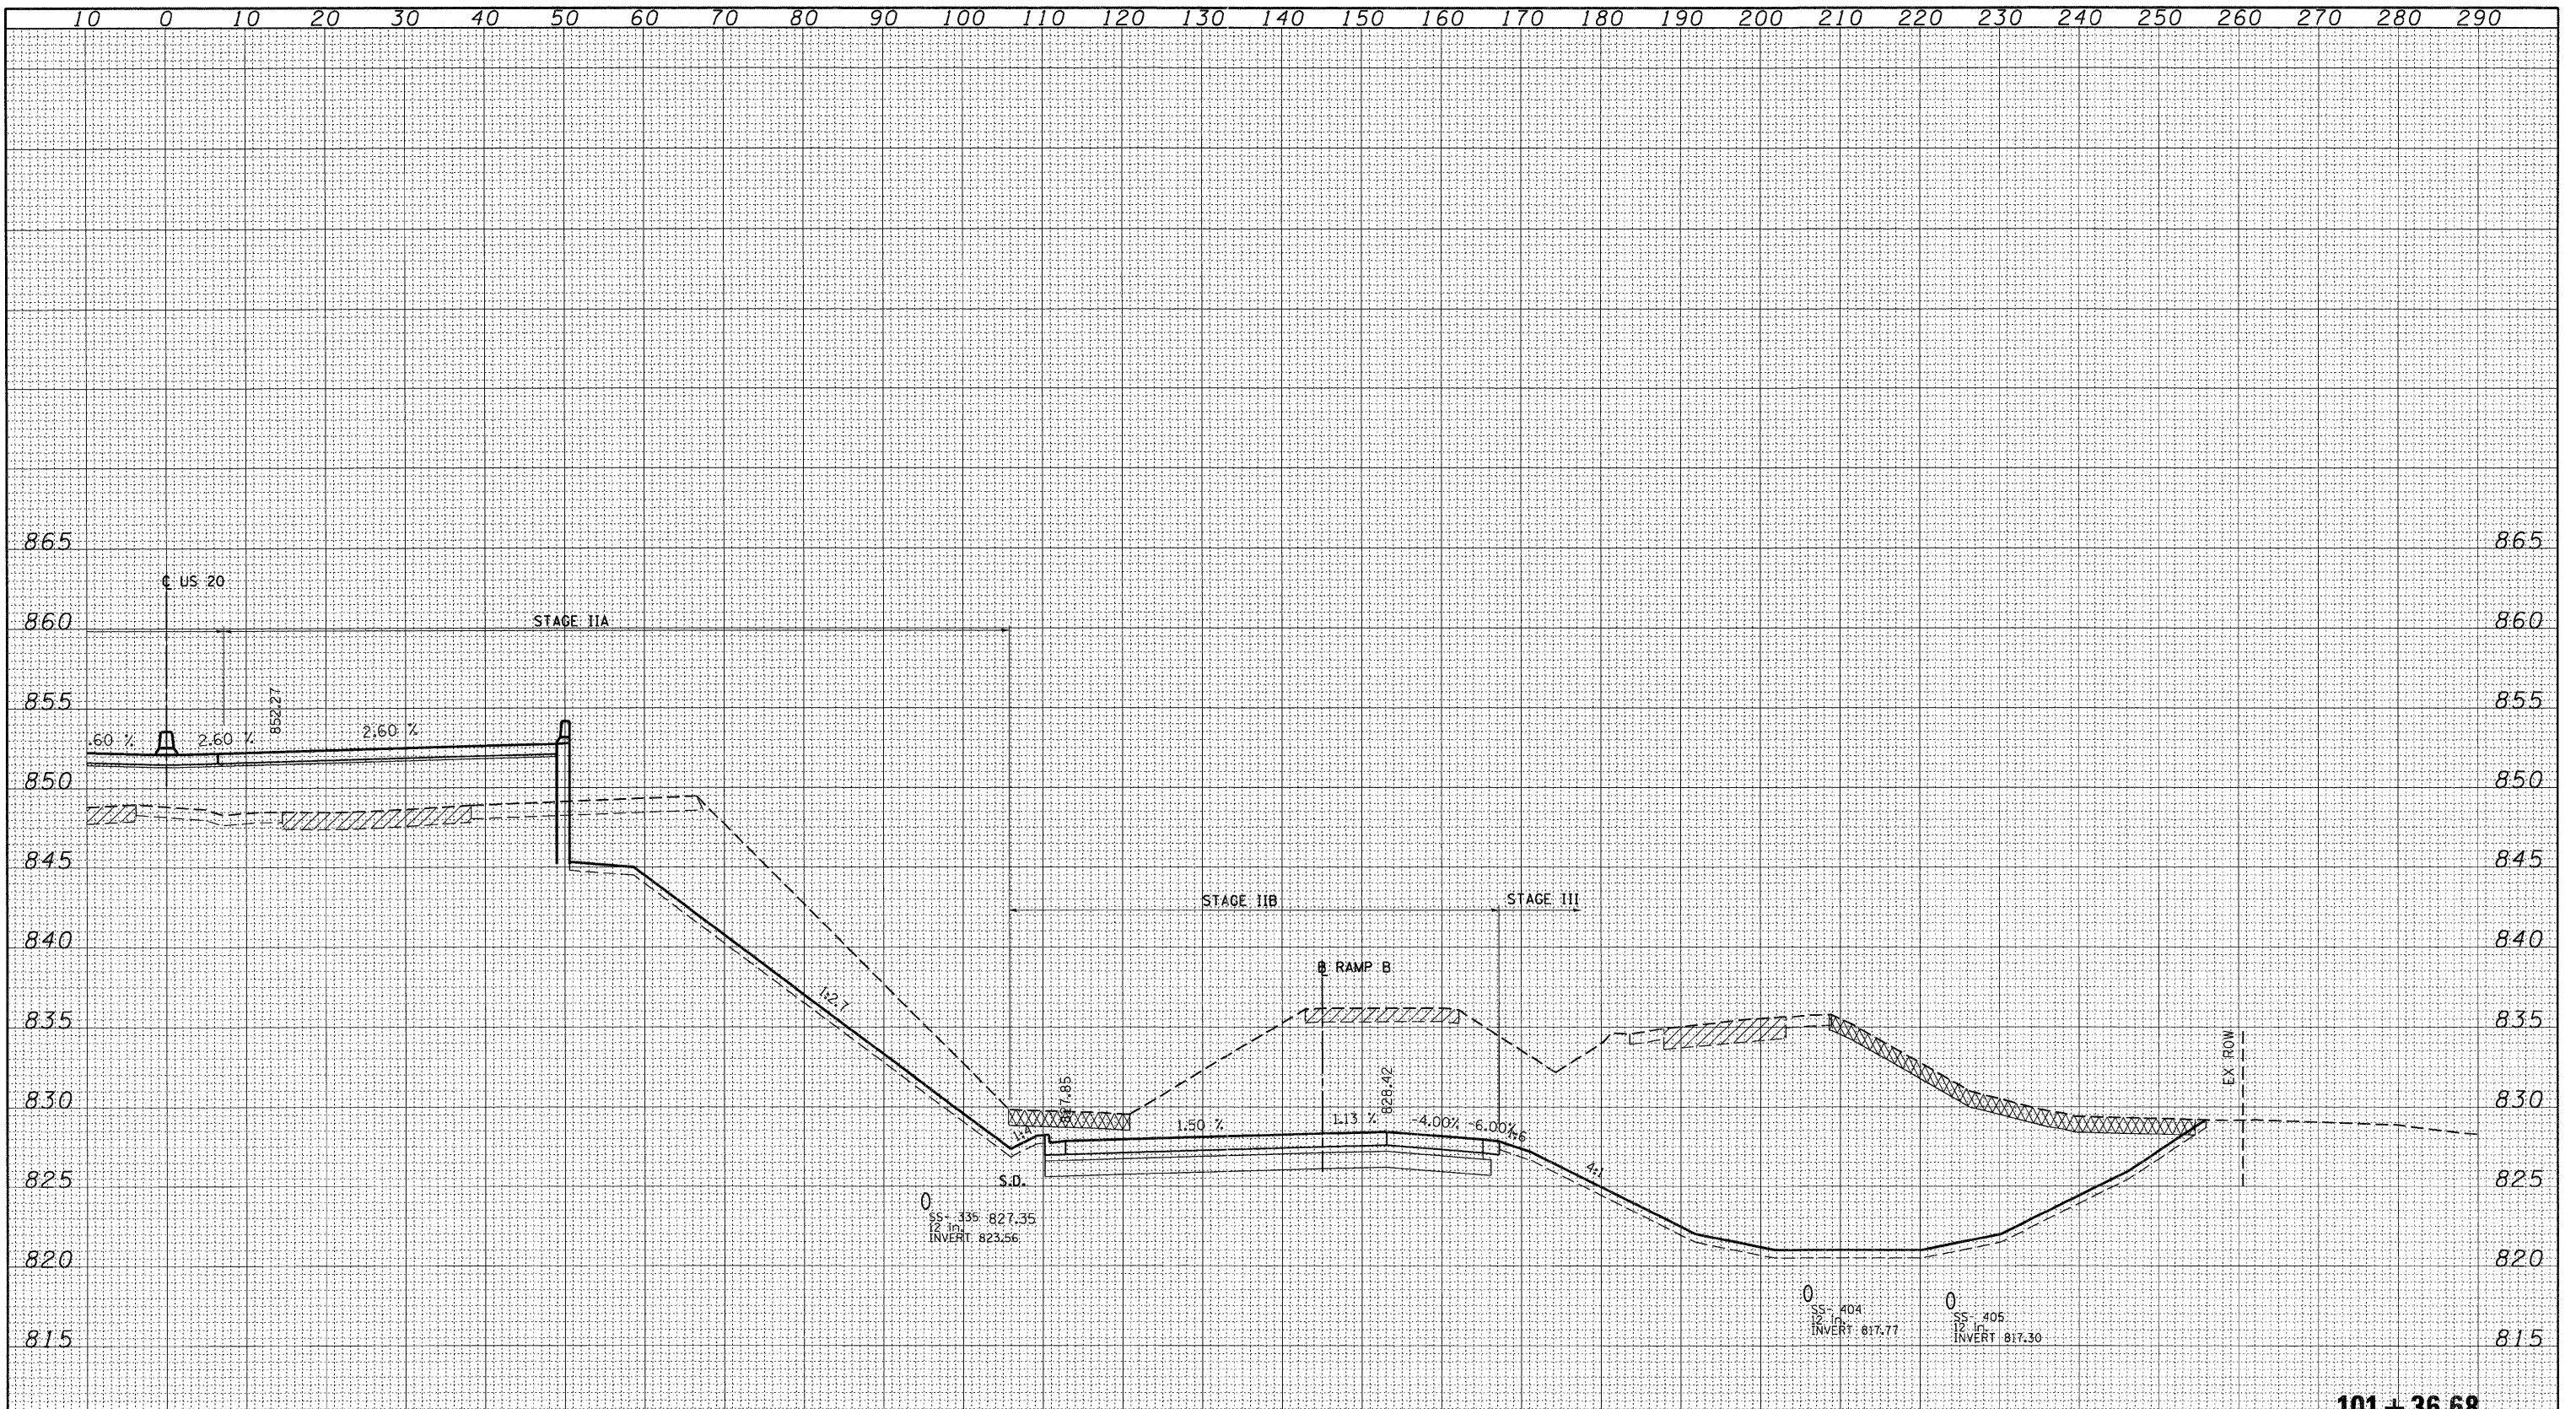

101+36.68

LEGEND:

- UNSUITABLE MATERIAL
- EXISTING PAVEMENT REMOVAL
- PGE SUBGRADE

| END AREAS (SQ FT) | STAGE IA | STAGE IB | STAGE IC | STAGE IIA | STAGE IIB | STAGE III | STAGE IV |
|----------------------------------|----------|----------|----------|-----------|-----------|-----------|----------|
| EARTH EXCAVATION = | 0.00 | 583.71 | 8.86 | 285.39 | 414.57 | 790.04 | 0.00 |
| EMBANKMENT = | 444.79 | 80.57 | 69.28 | 167.31 | 0.00 | 0.00 | 0.00 |
| UNS. MATL (TOPSOIL EXCAVATION) = | 47.02 | 134.16 | 25.63 | 0.15 | 15.05 | 45.72 | 0.00 |
| PGE SUBGRADE = | 0.00 | 0.00 | 0.00 | 0.00 | 0.00 | 0.00 | 0.00 |