


BY: _____ DATE: _____
 SURVEYED _____
 PLOTTED _____
 TEMPLATE _____
 AREAS CHECKED _____
 FINAL SURVEY NO. _____

BY: _____ DATE: _____
 SURVEYED _____
 PLOTTED _____
 TEMPLATE _____
 AREAS CHECKED _____
 ORIGINAL SURVEY NO. _____

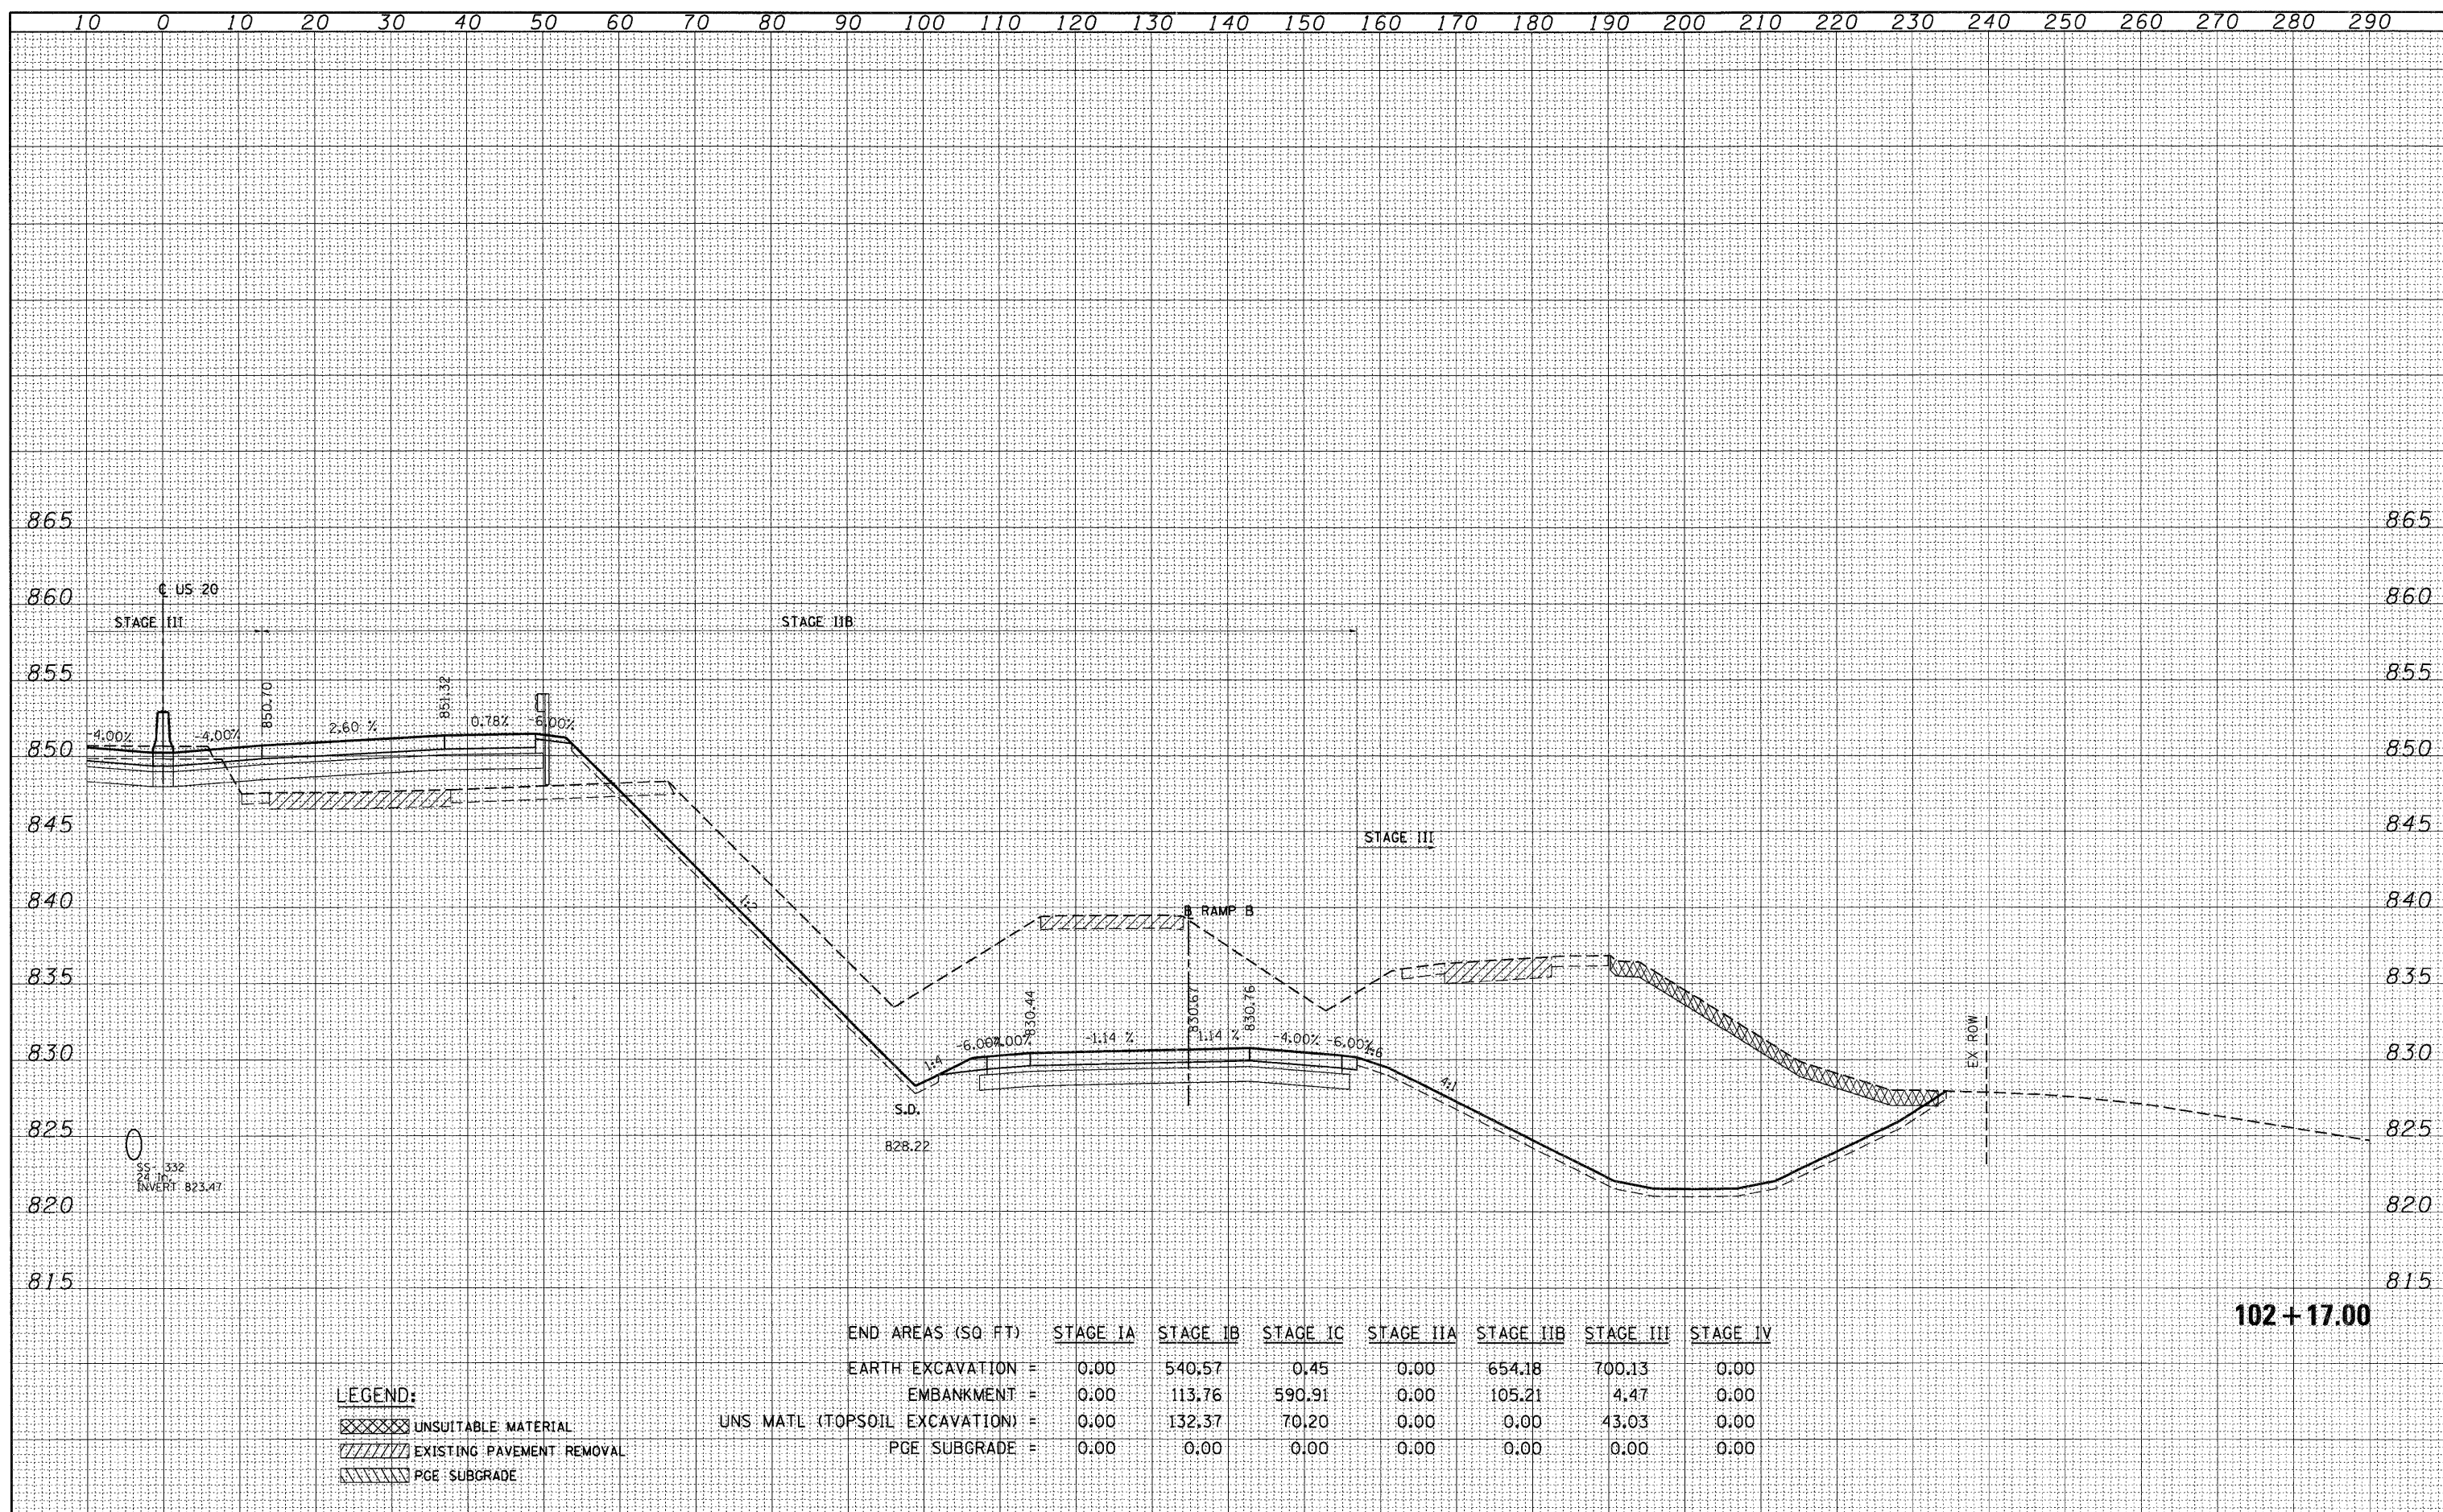

102+17.00

LEGEND:

- UNSUITABLE MATERIAL
- EXISTING PAVEMENT REMOVAL
- PGE SUBGRADE

END AREAS (SQ. FT.)	STAGE IA	STAGE IB	STAGE IC	STAGE IIA	STAGE IIB	STAGE IIC	STAGE IV
EARTH EXCAVATION =	0.00	540.57	0.45	0.00	654.18	700.13	0.00
EMBANKMENT =	0.00	113.76	590.91	0.00	105.21	4.47	0.00
UNS. MATL (TOPSOIL EXCAVATION) =	0.00	132.37	70.20	0.00	0.00	43.03	0.00
PGE SUBGRADE =	0.00	0.00	0.00	0.00	0.00	0.00	0.00