



DATE _____
 BY _____
 SURVEYED _____
 PLOTTED _____
 TEMPLATE _____
 NOTE BOOK _____
 AREAS CHECKED _____
 NO. _____

DATE _____
 BY _____
 SURVEYED _____
 PLOTTED _____
 TEMPLATE _____
 NOTE BOOK _____
 AREAS CHECKED _____
 NO. _____

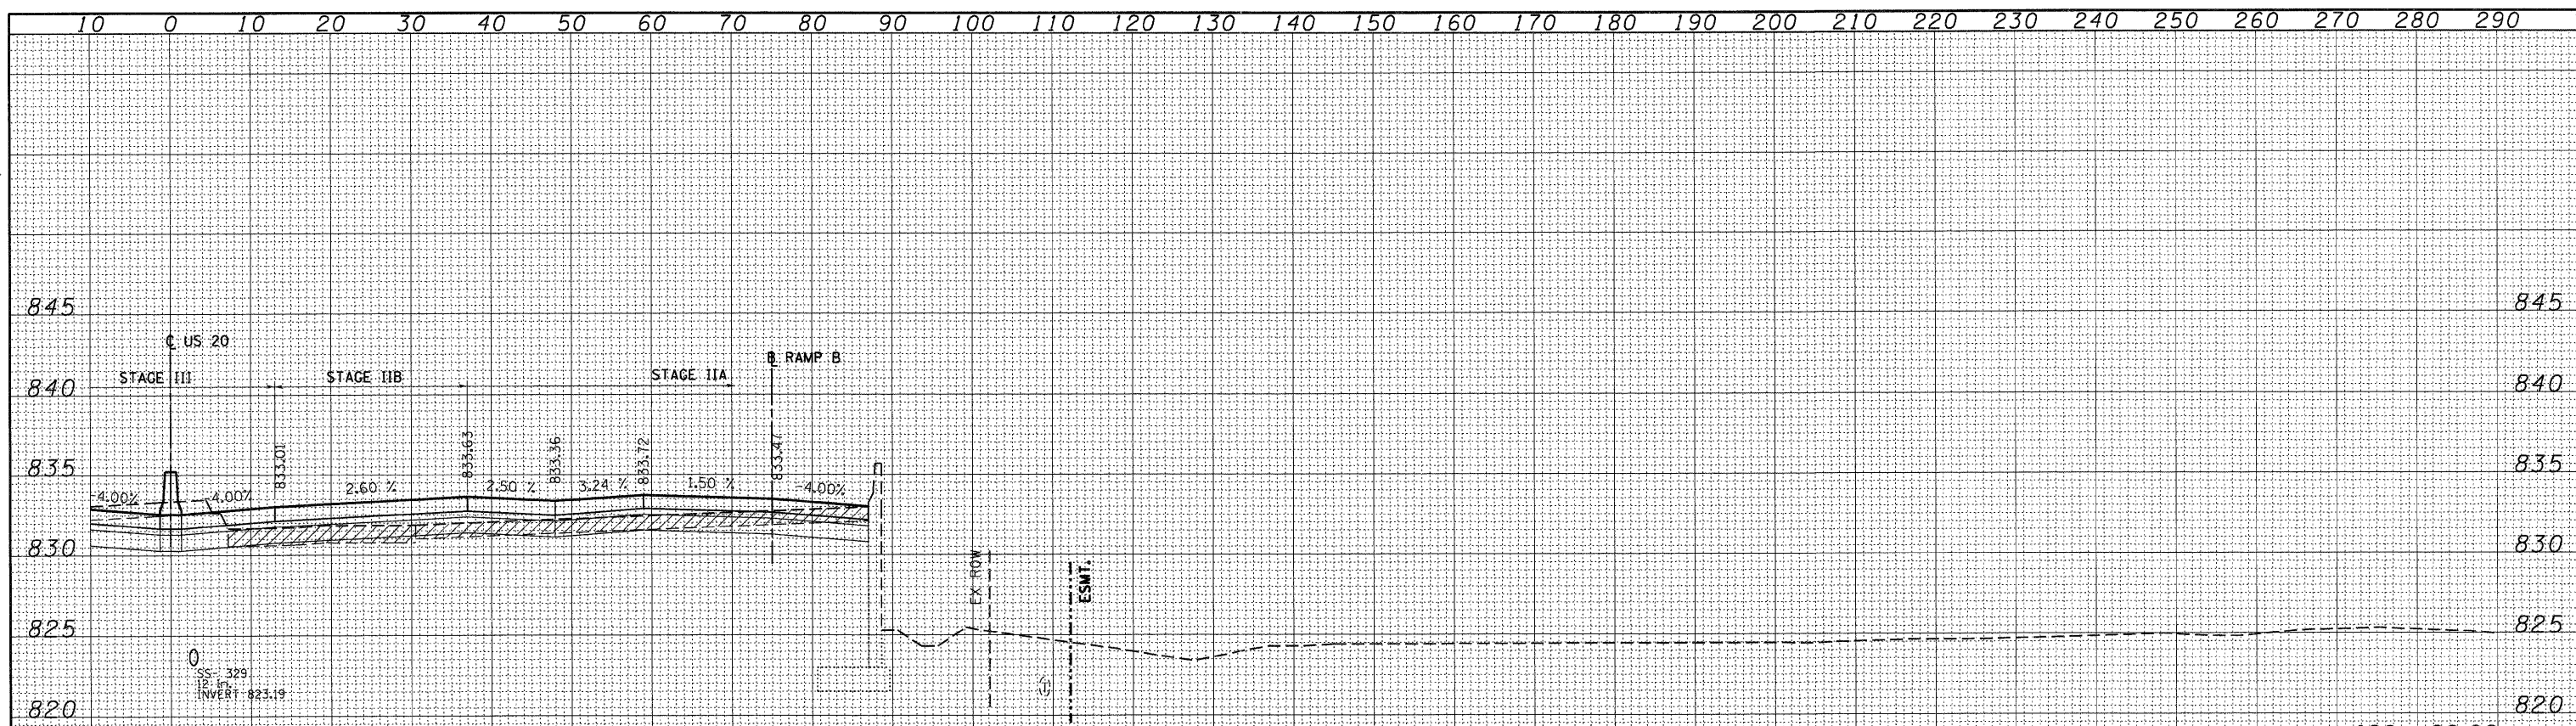

END AREAS (SQ FT)	STAGE IA	STAGE IB	STAGE IC	STAGE IIA	STAGE IIB	STAGE III	STAGE IV
EARTH EXCAVATION =	15.85	0.00	6.33	18.90	0.00	39.36	0.00
EMBANKMENT =	117.30	0.00	74.04	0.63	5.70	0.32	0.00
UNS MATL (TOPSOIL EXCAVATION) =	63.17	0.00	27.54	0.00	0.00	0.00	0.00
PGE SUBGRADE =	0.00	0.00	0.00	0.00	0.00	0.00	0.00

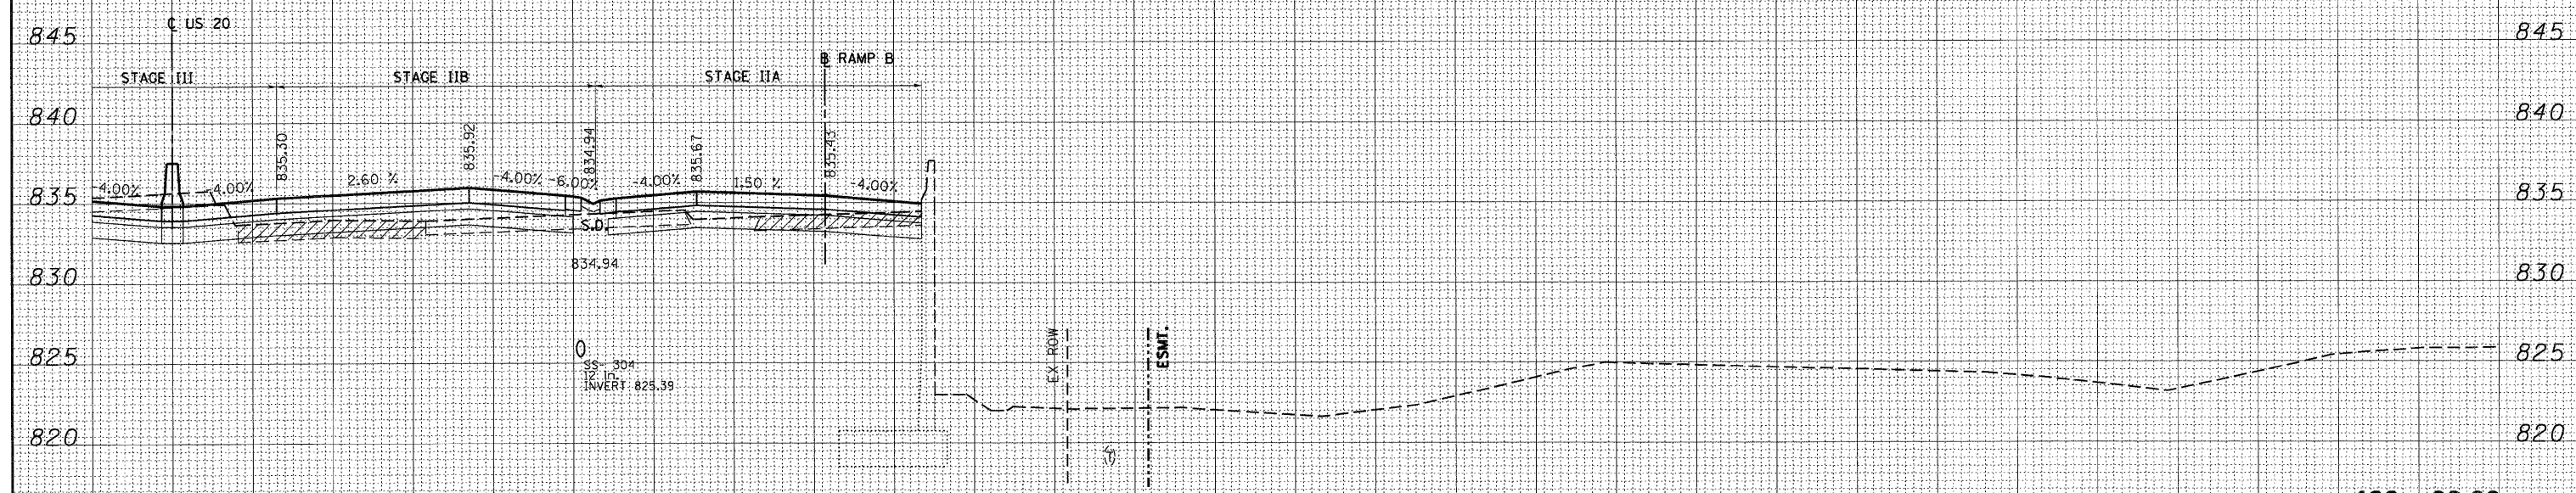

LEGEND:
 [Hatched Box] UNSUITABLE MATERIAL
 [Diagonal Lines] EXISTING PAVEMENT REMOVAL
 [Horizontal Lines] PGE SUBGRADE

END AREAS (SQ FT)	STAGE IA	STAGE IB	STAGE IC	STAGE IIA	STAGE IIB	STAGE III	STAGE IV
EARTH EXCAVATION =	0.00	4.44	1.41	16.37	0.61	40.77	0.00
EMBANKMENT =	0.00	242.63	116.04	1.95	16.49	1.37	0.00
UNS MATL (TOPSOIL EXCAVATION) =	0.00	70.48	32.01	0.00	0.00	0.00	0.00
PGE SUBGRADE =	0.00	0.00	0.00	0.00	0.00	0.00	0.00