



DATE _____
 BY _____
 SURVEYED _____
 PLOTTED _____
 TEMPLATE _____
 NOTE BOOK _____
 AREAS CHECKED _____
 NO. _____

DATE _____
 BY _____
 SURVEYED _____
 PLOTTED _____
 TEMPLATE _____
 NOTE BOOK _____
 AREAS CHECKED _____
 NO. _____

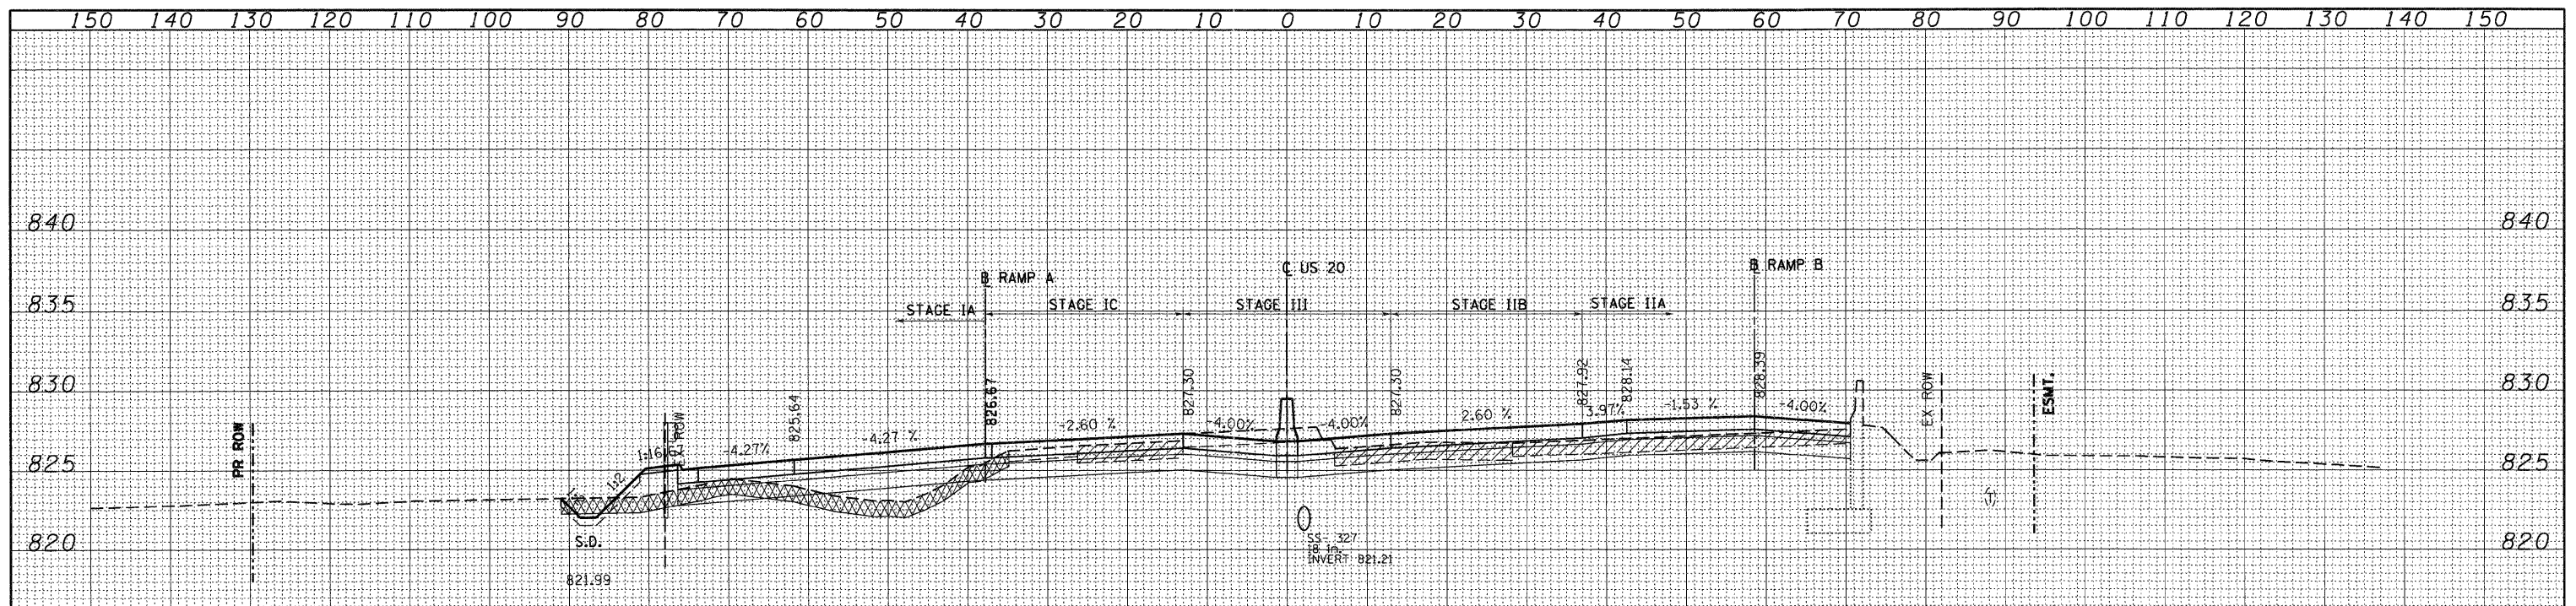

END AREAS (SQ FT)	STAGE I A	STAGE I B	STAGE I C	STAGE I I A	STAGE I I B	STAGE I I I	STAGE I V
EARTH EXCAVATION =	5.09	0.00	21.38	12.64	9.96	40.81	0.00
EMBANKMENT =	43.87	0.00	0.00	0.00	0.00	0.00	0.00
UNS MATL (TOPSOIL EXCAVATION) =	53.18	0.00	2.99	0.00	0.00	0.00	0.00
PGE SUBGRADE =	0.00	0.00	0.00	0.00	0.00	0.00	0.00

112 + 49.65 815

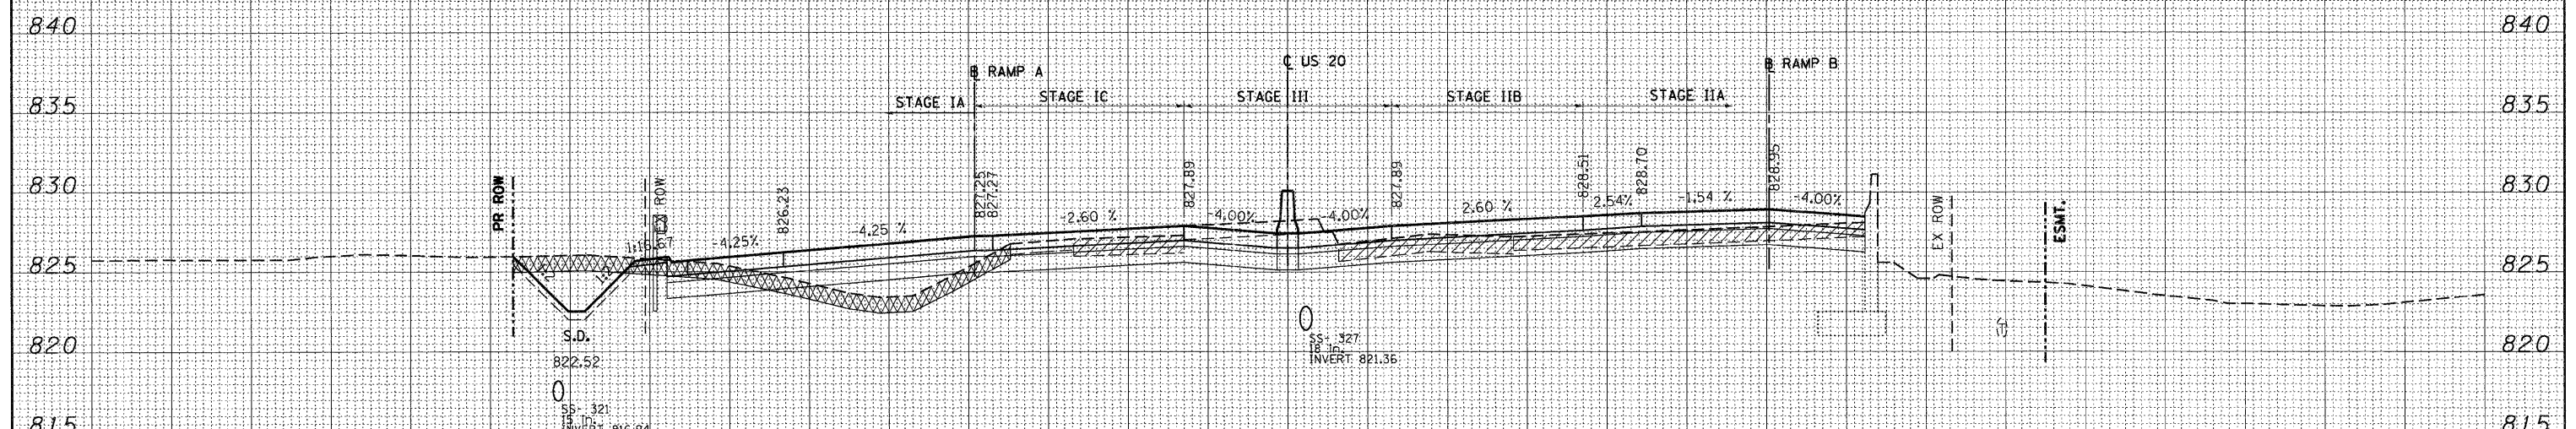

END AREAS (SQ FT)	STAGE I A	STAGE I B	STAGE I C	STAGE I I A	STAGE I I B	STAGE I I I	STAGE I V
EARTH EXCAVATION =	34.48	0.00	19.22	12.74	8.86	40.39	0.00
EMBANKMENT =	37.06	0.00	0.35	0.00	0.00	0.00	0.00
UNS MATL (TOPSOIL EXCAVATION) =	57.82	0.00	4.51	0.00	0.00	0.00	0.00
PGE SUBGRADE =	0.00	0.00	0.00	0.00	0.00	0.00	0.00

112 + 00.00 810

LEGEND:
 [Cross-hatched] UNSUITABLE MATERIAL
 [Diagonal lines] EXISTING PAVEMENT REMOVAL
 [Horizontal lines] PGE SUBGRADE