



DATE _____
 BY _____
 SURVEYED _____
 PLOTTED _____
 TEMPLATE _____
 NOTE BOOK _____
 AREAS CHECKED _____
 NO. _____

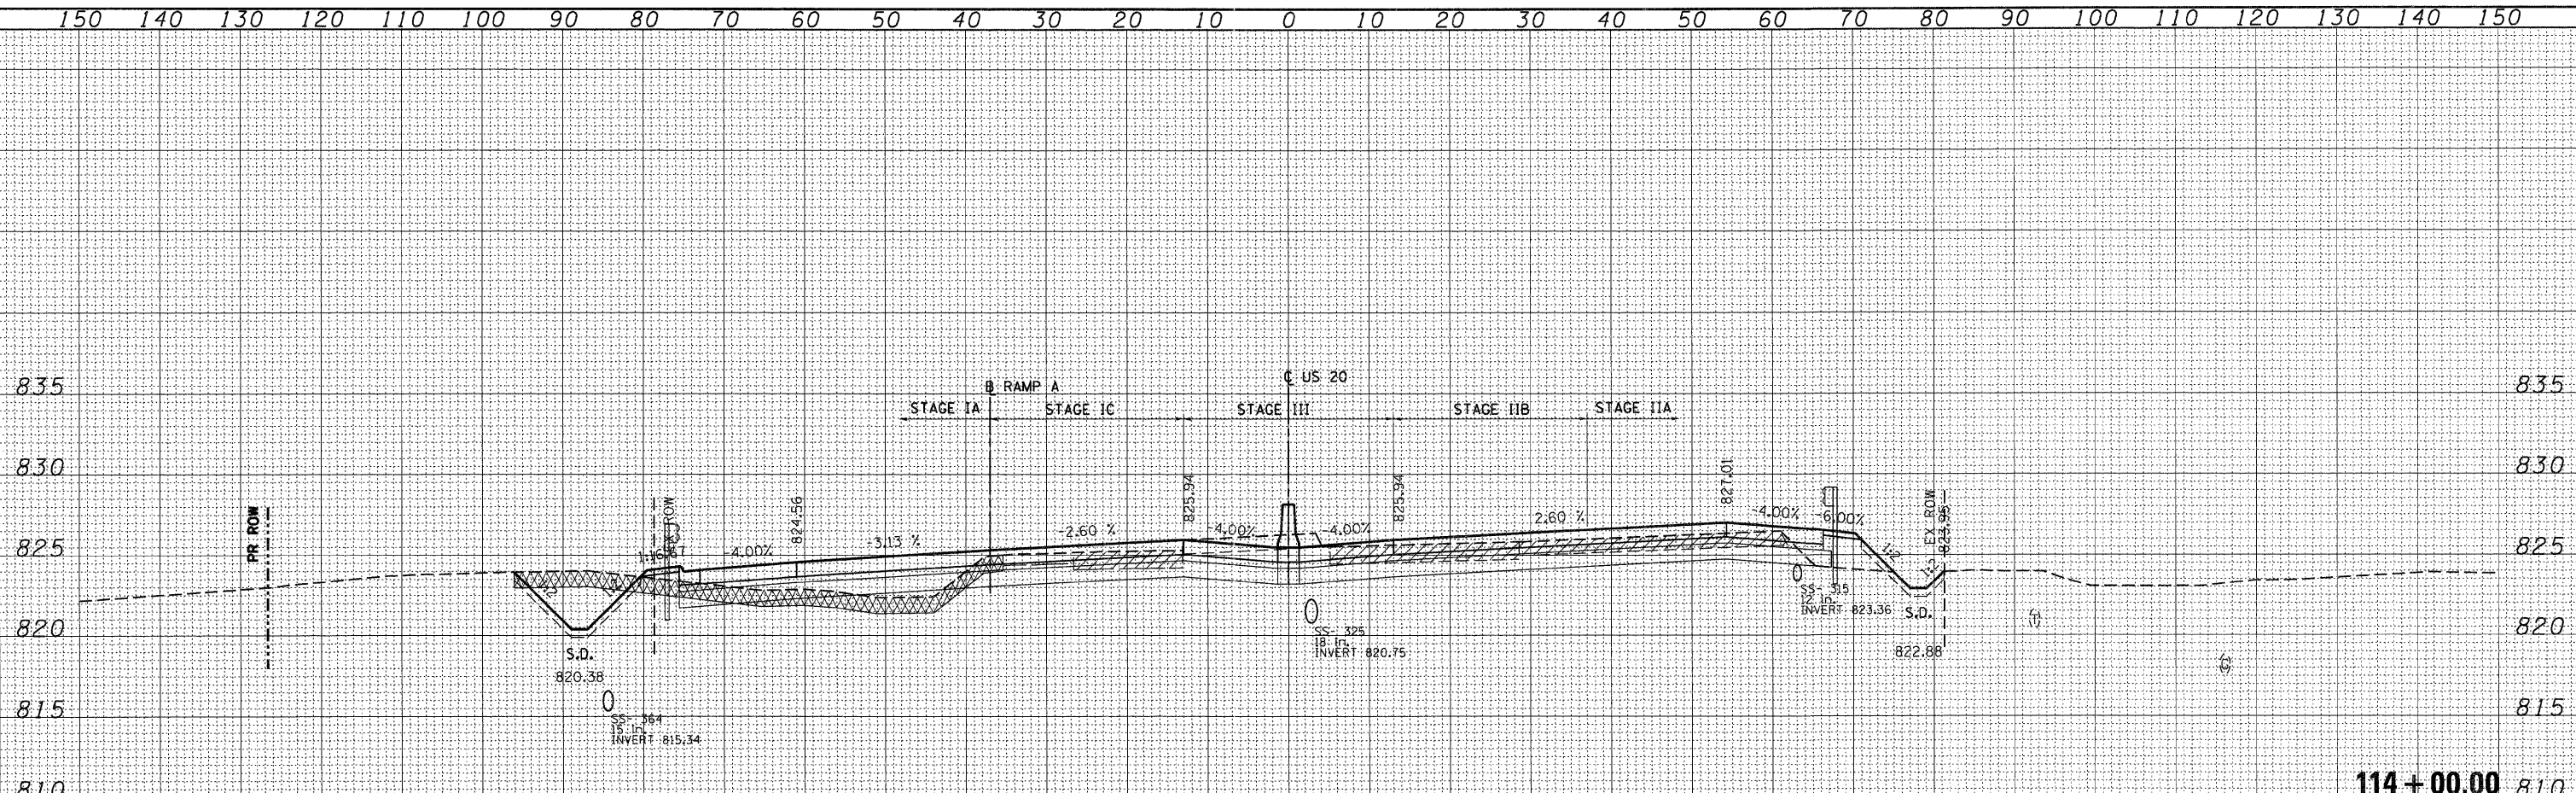

END AREAS (SQ FT)	STAGE I A	STAGE I B	STAGE I C	STAGE II A	STAGE II B	STAGE III	STAGE IV
EARTH EXCAVATION =	28.77	0.00	21.57	26.78	19.35	43.17	0.00
EMBANKMENT =	28.53	0.00	0.00	9.95	0.00	0.00	0.00
UNS MATL (TOPSOIL EXCAVATION) =	59.05	0.00	1.63	0.00	0.00	0.00	0.00
PGE SUBGRADE =	0.00	0.00	0.00	0.00	0.00	0.00	0.00

DATE _____
 BY _____
 SURVEYED _____
 PLOTTED _____
 TEMPLATE _____
 NOTE BOOK _____
 AREAS CHECKED _____
 NO. _____

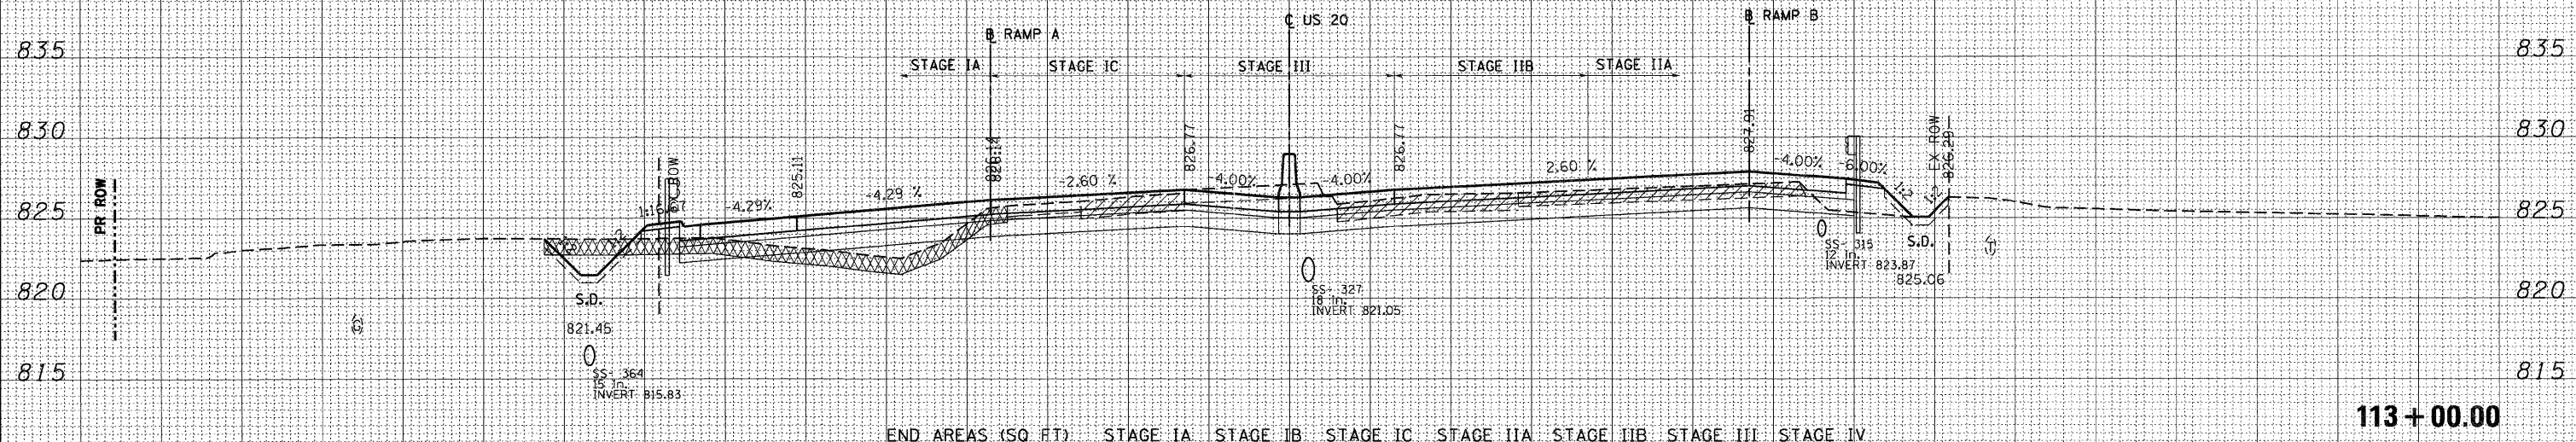

END AREAS (SQ FT)	STAGE I A	STAGE I B	STAGE I C	STAGE II A	STAGE II B	STAGE III	STAGE IV
EARTH EXCAVATION =	13.69	0.00	24.44	25.40	17.61	41.34	0.00
EMBANKMENT =	36.77	0.00	0.00	8.48	0.00	0.00	0.00
UNS MATL (TOPSOIL EXCAVATION) =	55.36	0.00	2.10	0.00	0.00	0.00	0.00
PGE SUBGRADE =	0.00	0.00	0.00	0.00	0.00	0.00	0.00

LEGEND:
 [Cross-hatched pattern] UNSUITABLE MATERIAL
 [Diagonal lines pattern] EXISTING PAVEMENT REMOVAL
 [Horizontal lines pattern] PGE SUBGRADE