



DATE _____
 BY _____
 SURVEYED _____
 PLOTTED _____
 NOTE BOOK _____
 TEMPLATE _____
 AREAS CHECKED _____
 NO. _____

DATE _____
 BY _____
 SURVEYED _____
 PLOTTED _____
 NOTE BOOK _____
 TEMPLATE _____
 AREAS CHECKED _____
 NO. _____

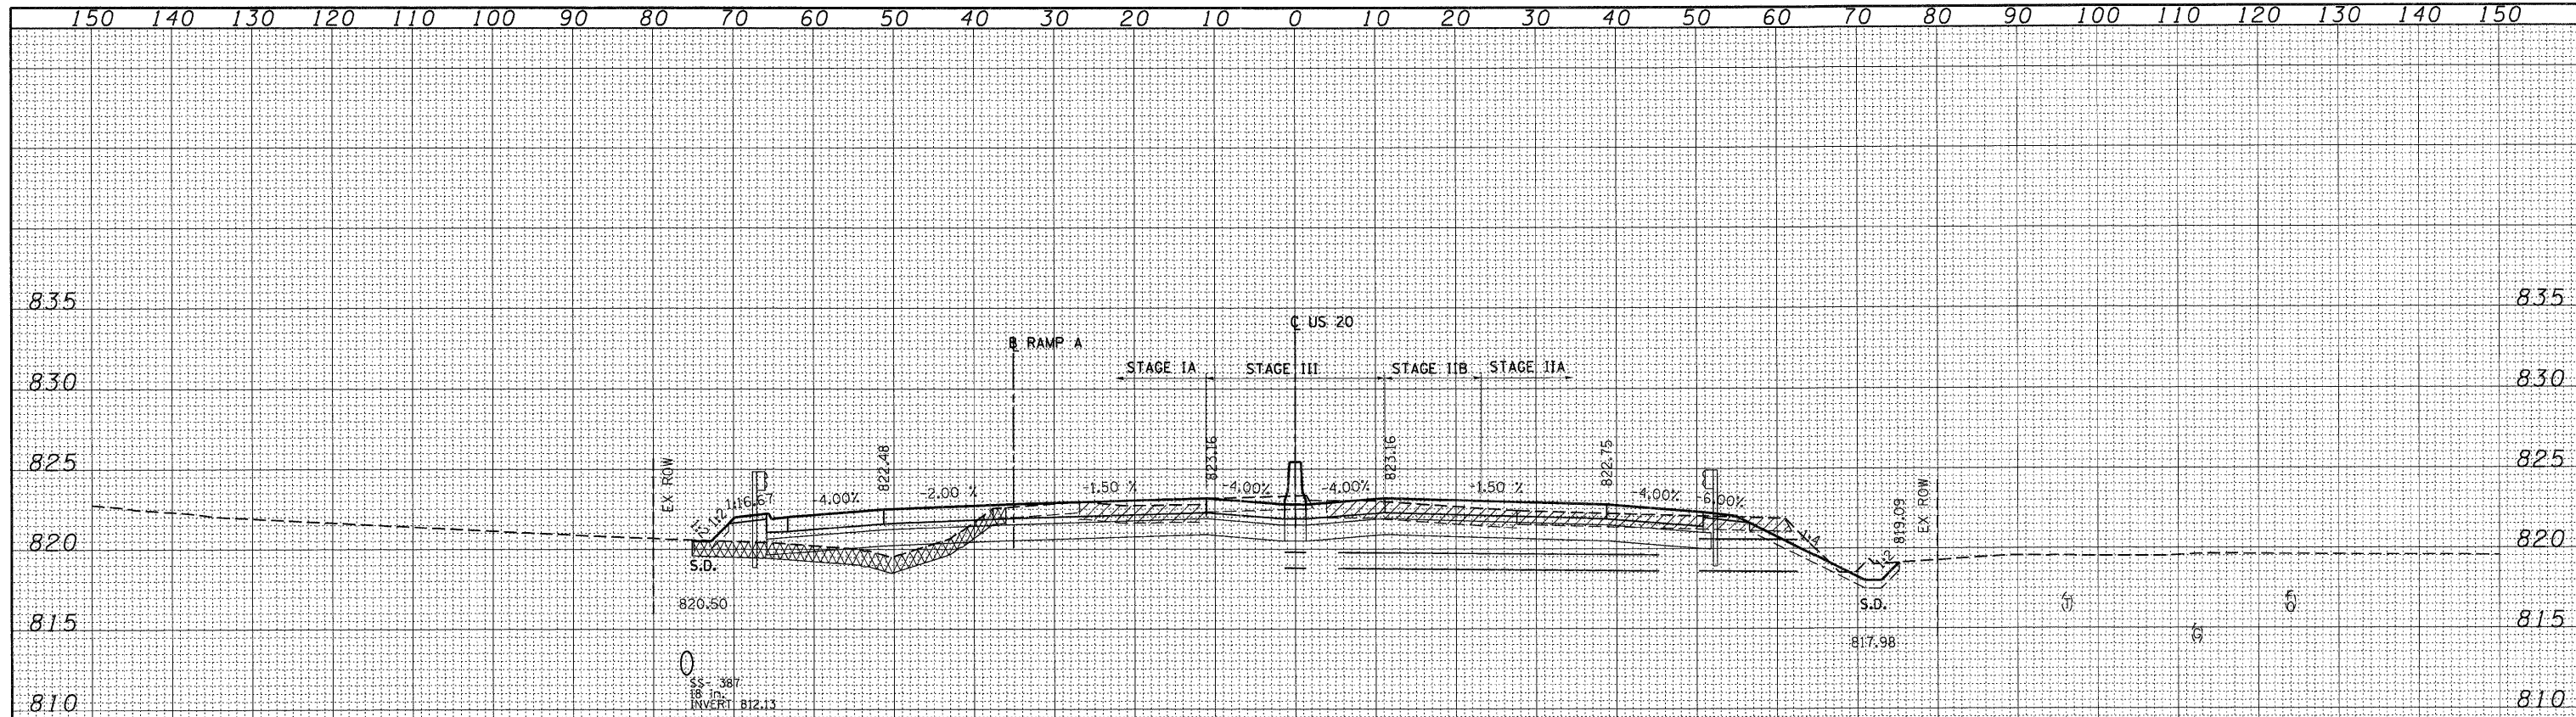

END AREAS (SQ FT)	STAGE I A	STAGE I B	STAGE I C	STAGE I I A	STAGE I I B	STAGE I I I	STAGE I I V
EARTH EXCAVATION =	31.78	0.00	0.00	43.54	10.26	36.34	0.00
EMBANKMENT =	37.04	0.00	0.00	3.49	0.00	0.00	0.00
UNS MATL (TOPSOIL EXCAVATION) =	38.07	0.00	0.00	0.00	0.00	0.00	0.00
PGE SUBGRADE =	0.00	0.00	0.00	0.00	0.00	0.00	0.00

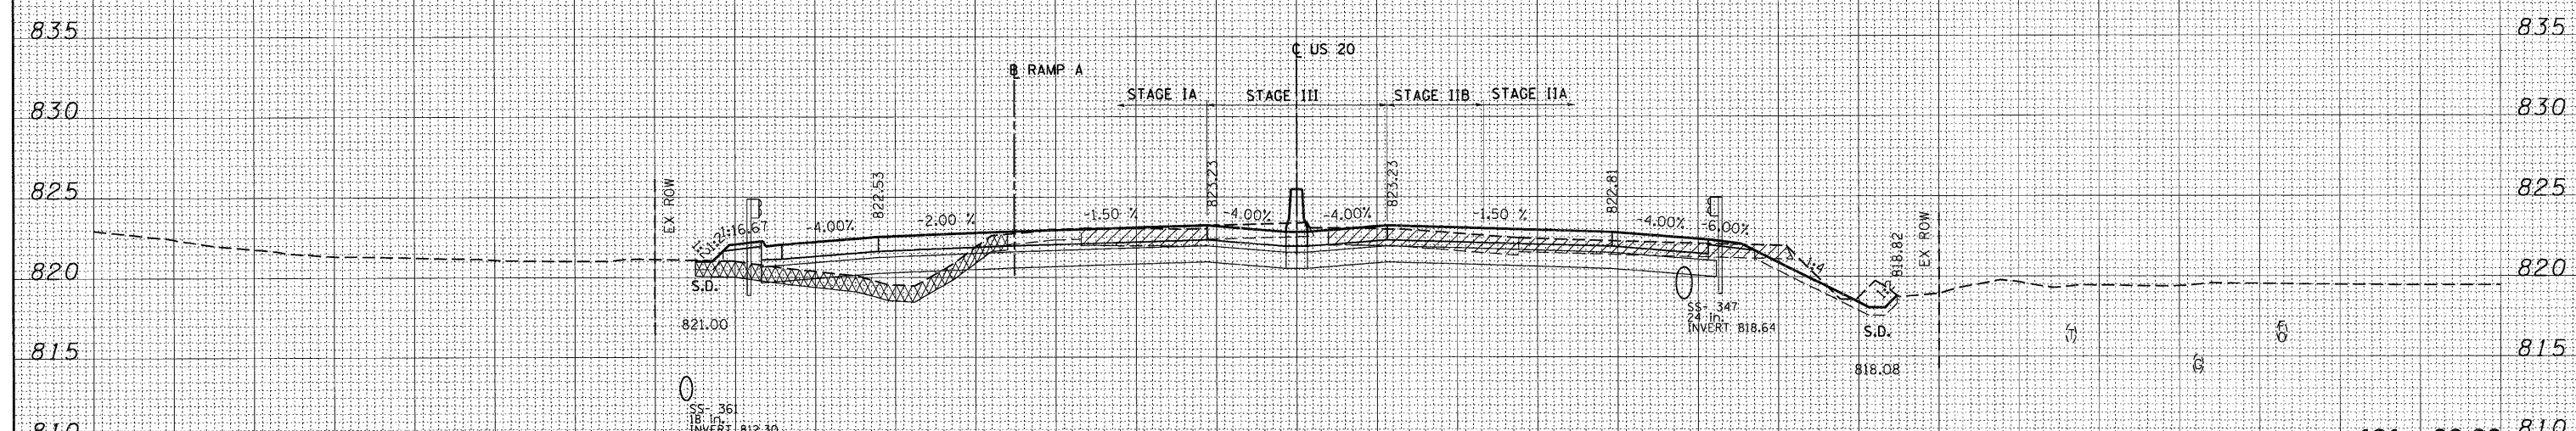

END AREAS (SQ FT)	STAGE I A	STAGE I B	STAGE I C	STAGE I I A	STAGE I I B	STAGE I I I	STAGE I I V
EARTH EXCAVATION =	36.03	0.00	0.00	43.14	10.75	36.66	0.00
EMBANKMENT =	34.25	0.00	0.00	3.51	0.00	0.00	0.00
UNS MATL (TOPSOIL EXCAVATION) =	38.94	0.00	0.00	0.00	0.00	0.00	0.00
PGE SUBGRADE =	0.00	0.00	0.00	0.00	0.00	0.00	0.00

LEGEND:
 [Cross-hatched pattern] UNSUITABLE MATERIAL
 [Diagonal lines pattern] EXISTING PAVEMENT REMOVAL
 [Vertical lines pattern] PGE SUBGRADE

FILE NAME =
 #FILE#

USER NAME = #USER#
 DESIGNED - MRK
 DRAWN - MRK
 CHECKED - DDH
 DATE - 12/16/11

REVISED -
 REVISED -
 REVISED -
 REVISED -