



DATE _____
 BY _____
 SURVEYED _____
 PLOTTED _____
 TEMPLATE _____
 NOTE BOOK _____
 AREAS CHECKED _____
 NO. _____

DATE _____
 BY _____
 SURVEYED _____
 PLOTTED _____
 TEMPLATE _____
 NOTE BOOK _____
 AREAS CHECKED _____
 NO. _____

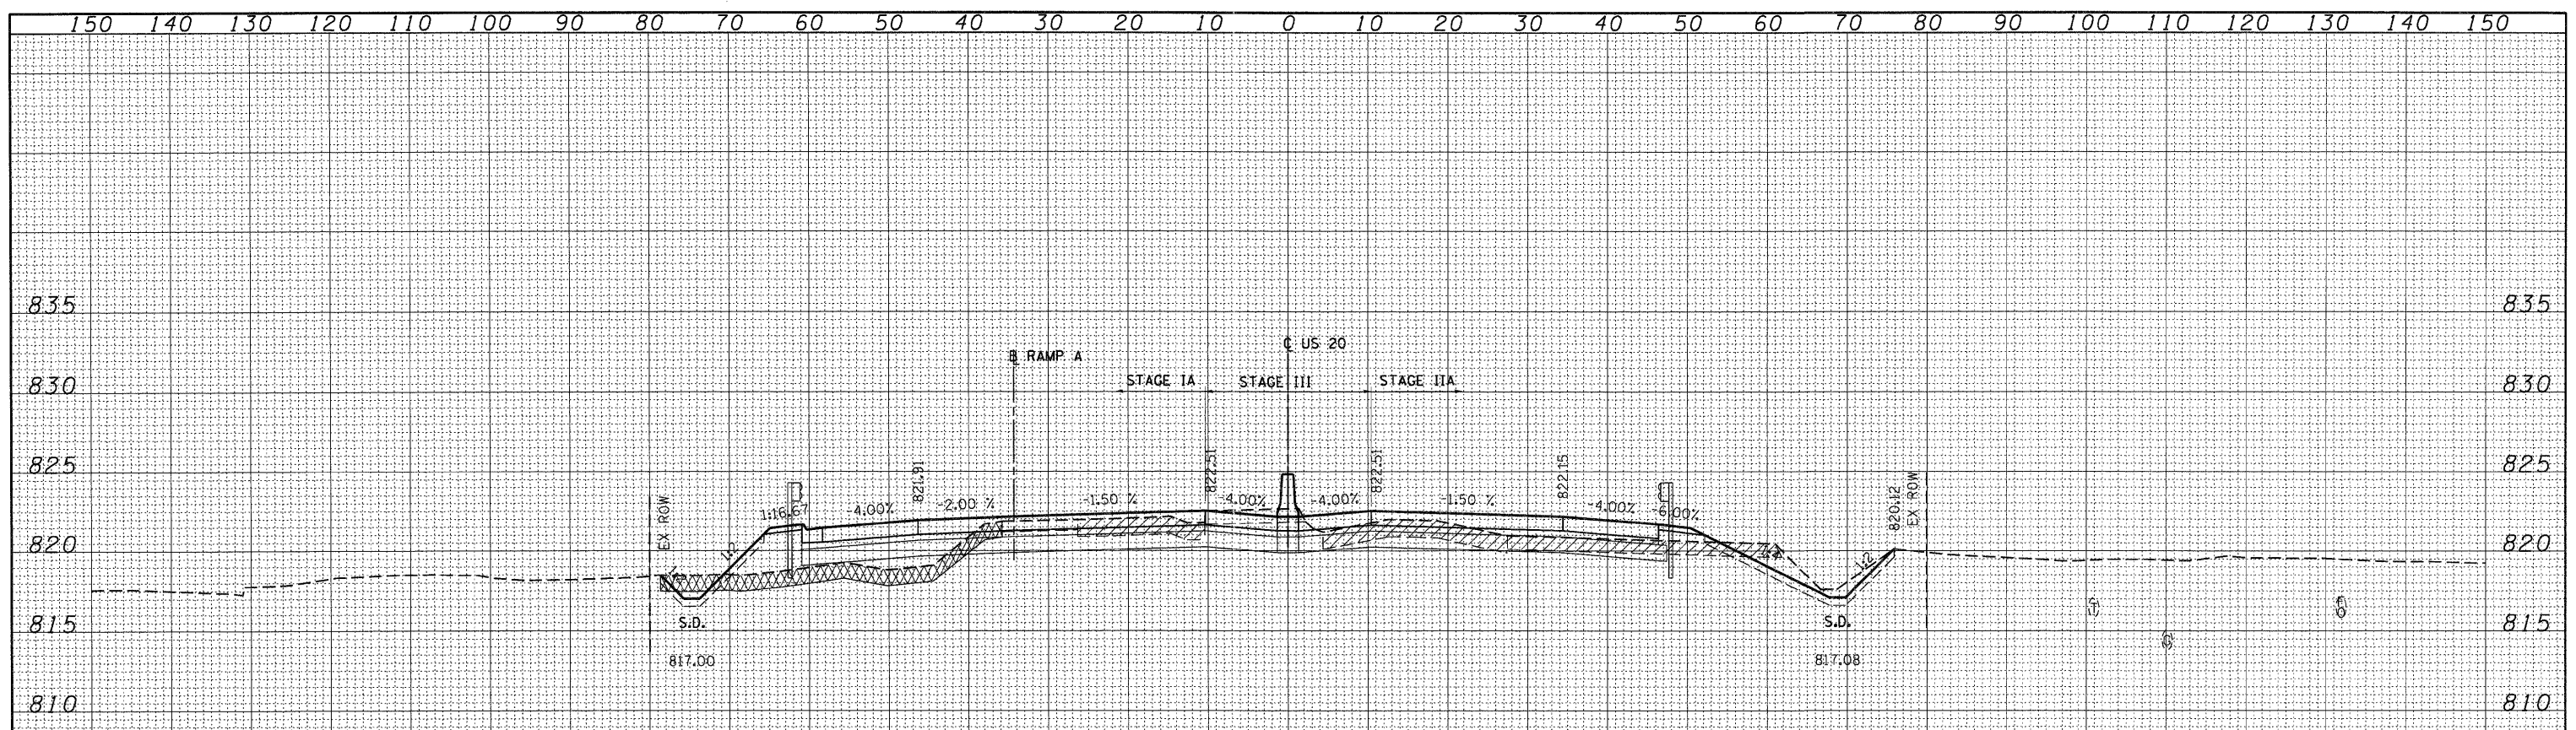

END AREAS (SQ FT)	STAGE I A	STAGE I B	STAGE I C	STAGE I A	STAGE I B	STAGE I C	STAGE I A
EARTH EXCAVATION =	31.94	0.00	0.00	32.96	0.00	26.78	0.00
EMBANKMENT =	51.70	0.00	0.00	8.70	0.00	0.00	0.00
UNS MATL (TOPSOIL EXCAVATION) =	42.84	0.00	0.00	0.00	0.00	0.00	0.00
PGE SUBGRADE =	0.00	0.00	0.00	0.00	0.00	0.00	0.00

123+00.00

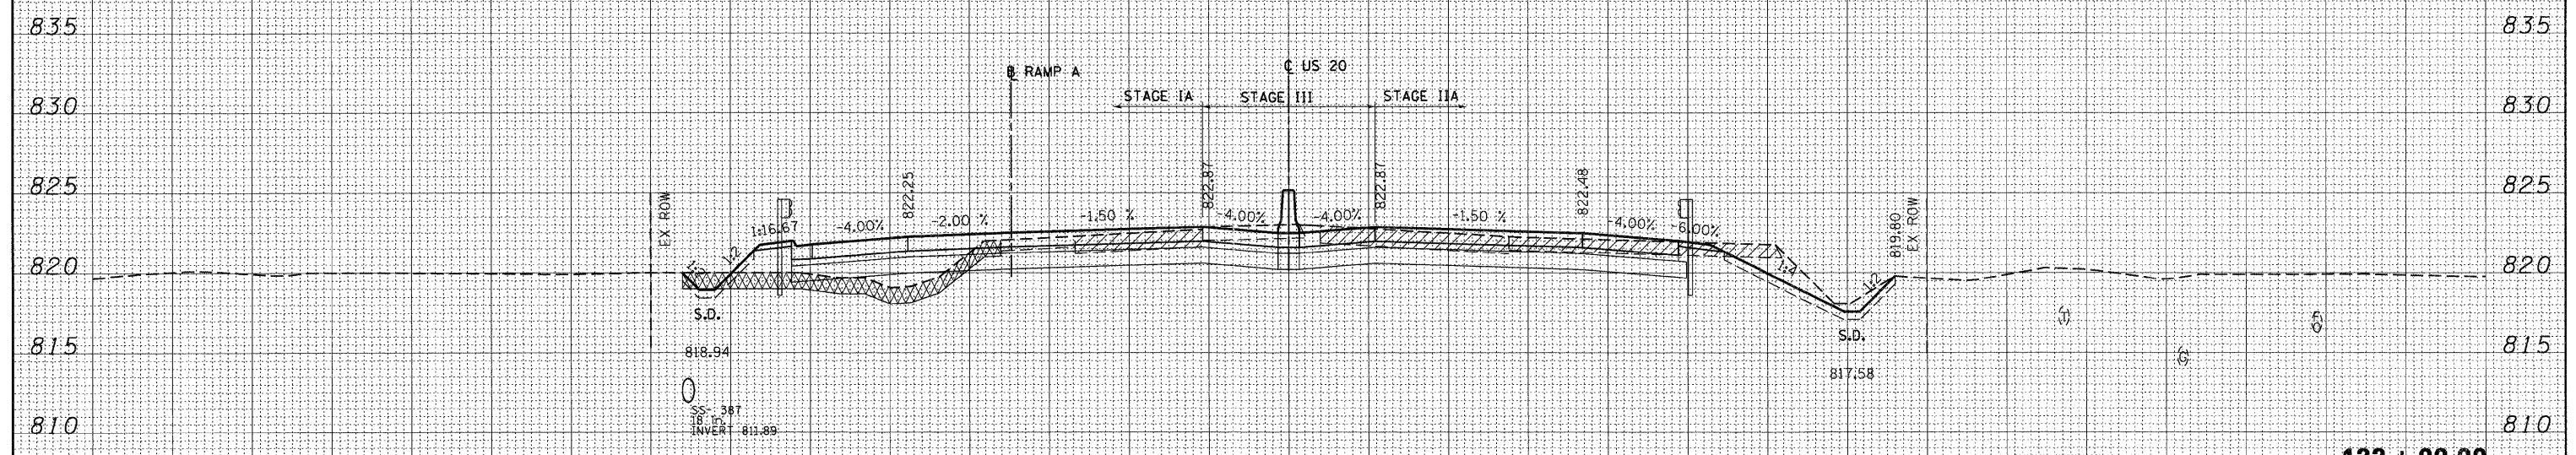

END AREAS (SQ FT)	STAGE I A	STAGE I B	STAGE I C	STAGE I A	STAGE I B	STAGE I C	STAGE I A
EARTH EXCAVATION =	30.47	0.00	0.00	66.97	0.00	36.86	0.00
EMBANKMENT =	39.93	0.00	0.00	2.41	0.00	0.00	0.00
UNS MATL (TOPSOIL EXCAVATION) =	39.89	0.00	0.00	0.00	0.00	0.00	0.00
PGE SUBGRADE =	0.00	0.00	0.00	0.00	0.00	0.00	0.00

122+00.00

LEGEND:

- UNSUITABLE MATERIAL
- EXISTING PAVEMENT REMOVAL
- PGE SUBGRADE