



DATE _____
 BY _____
 SURVEYED _____
 PLOTTED _____
 TEMPLATE _____
 NOTE BOOK _____
 NO. _____
 AREAS CHECKED _____

DATE _____
 BY _____
 SURVEYED _____
 PLOTTED _____
 TEMPLATE _____
 NOTE BOOK _____
 NO. _____
 AREAS CHECKED _____

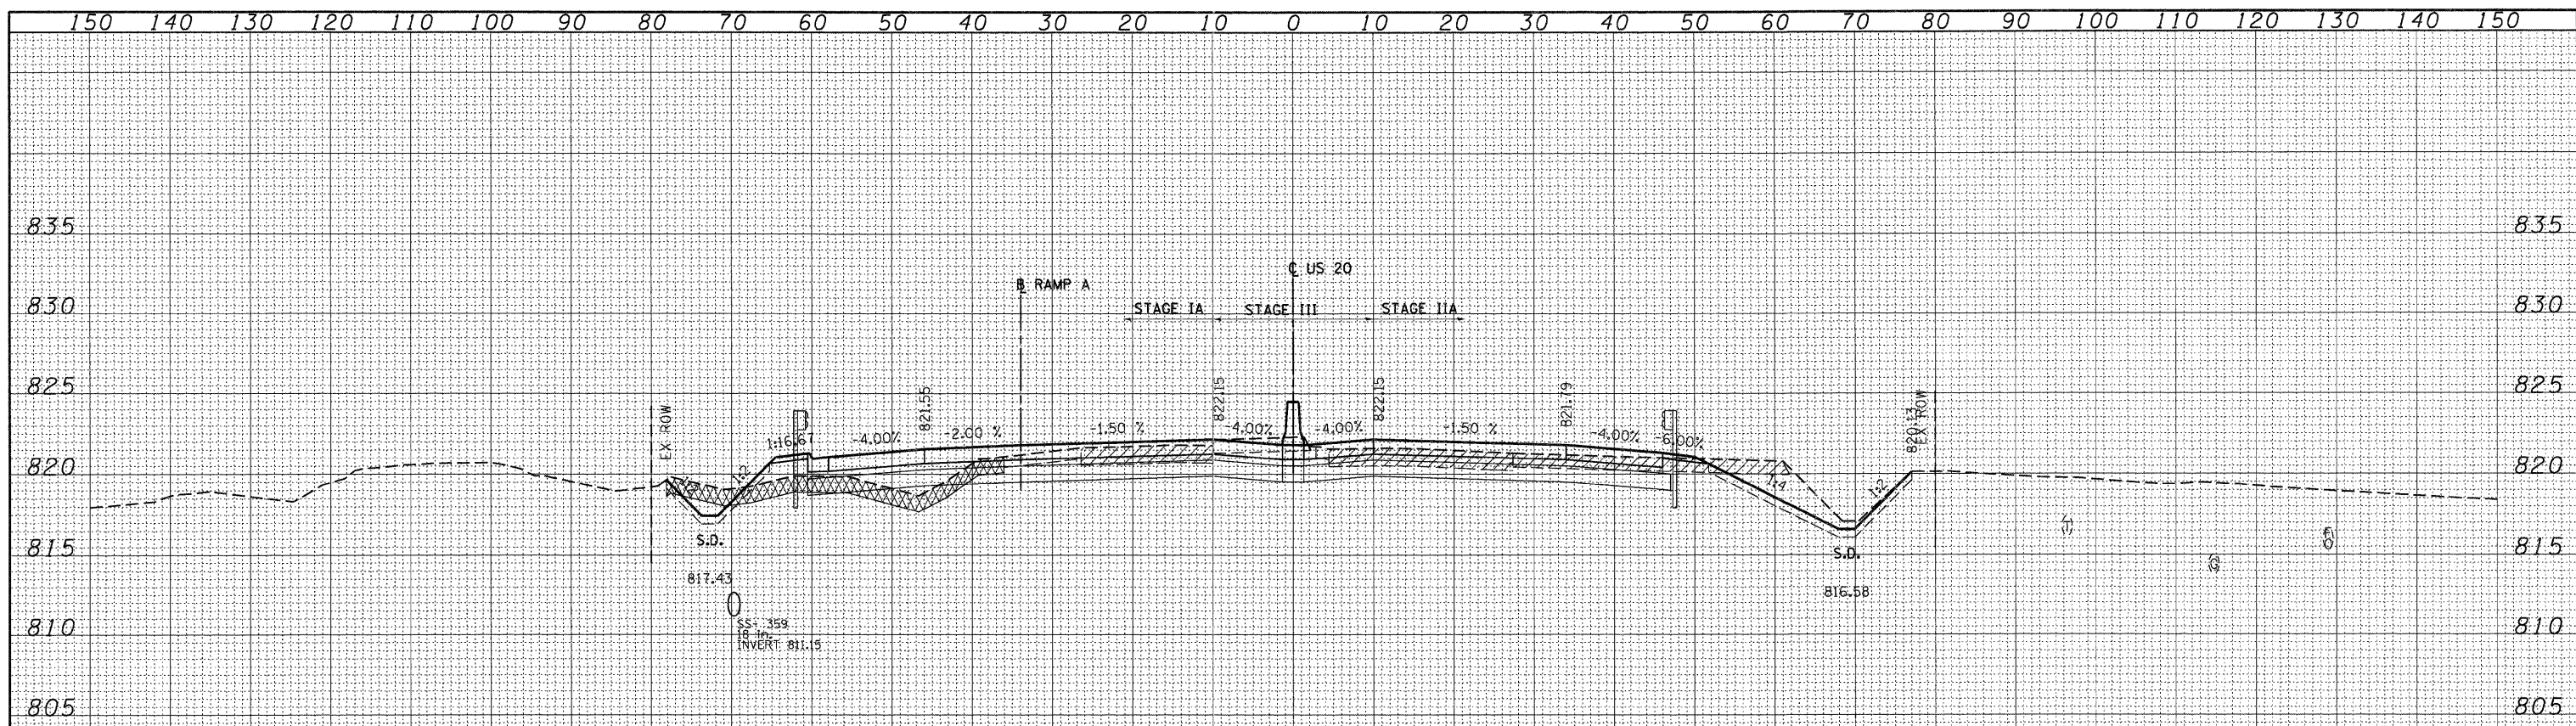

END AREAS (SQ FT)	STAGE I A	STAGE I B	STAGE I C	STAGE I I A	STAGE I I B	STAGE I I I	STAGE I I V
EARTH EXCAVATION =	35.05	0.00	0.00	60.51	0.00	28.64	0.00
EMBANKMENT =	25.35	0.00	0.00	3.83	0.00	0.00	0.00
UNS MATL (TOPSOIL EXCAVATION) =	42.08	0.00	0.00	0.00	0.00	0.00	0.00
PGE SUBGRADE =	0.00	0.00	0.00	0.00	0.00	0.00	0.00

124+00.00

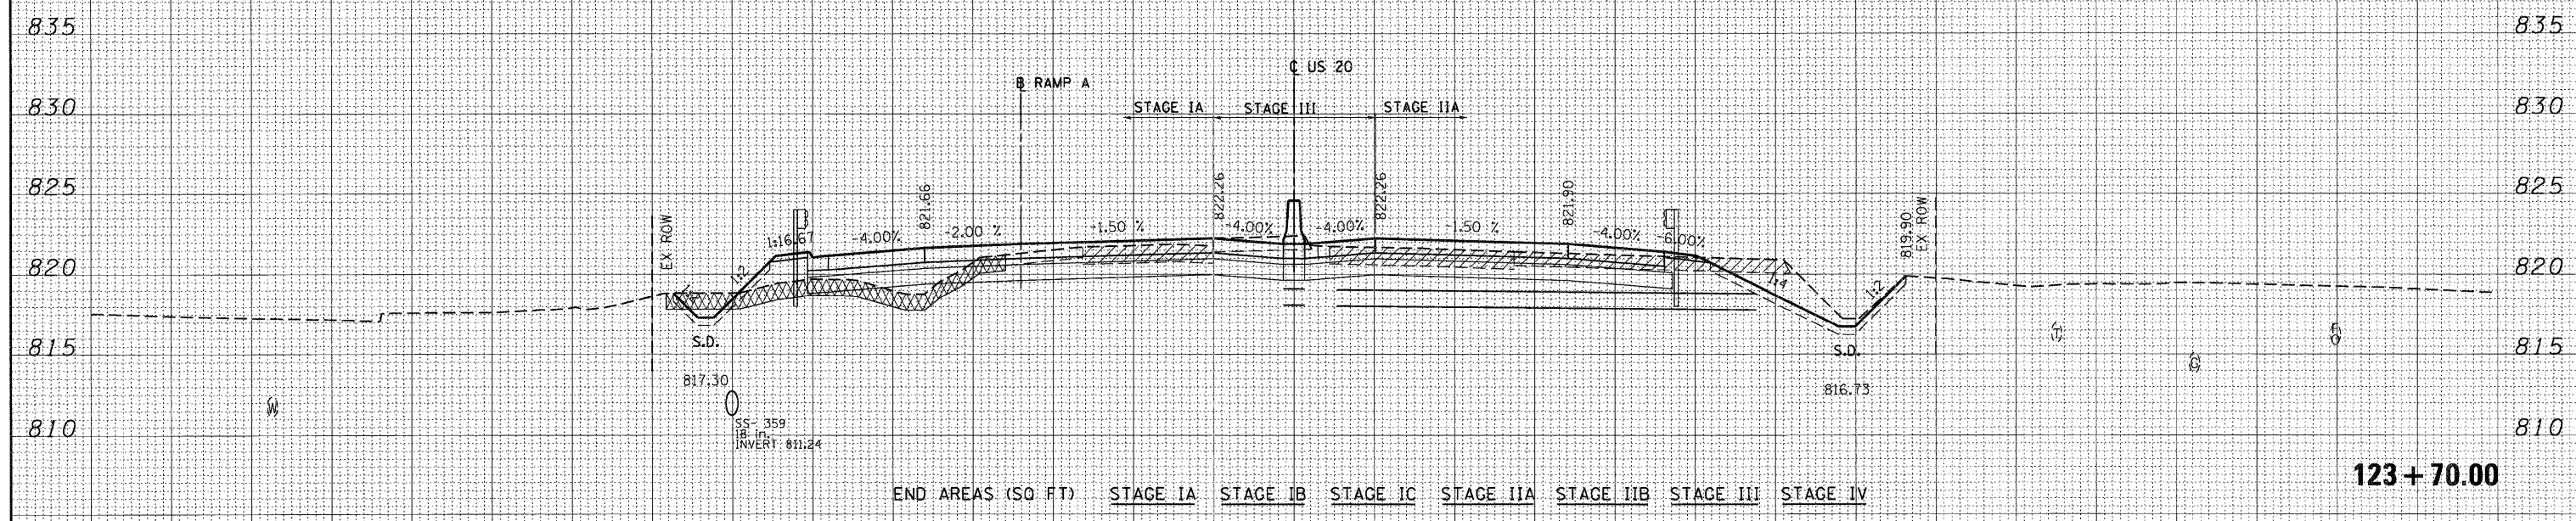

END AREAS (SQ FT)	STAGE I A	STAGE I B	STAGE I C	STAGE I I A	STAGE I I B	STAGE I I I	STAGE I I V
EARTH EXCAVATION =	31.51	0.00	0.00	59.44	0.00	29.30	0.00
EMBANKMENT =	32.54	0.00	0.00	3.76	0.00	0.00	0.00
UNS MATL (TOPSOIL EXCAVATION) =	42.37	0.00	0.00	0.00	0.00	0.00	0.00
PGE SUBGRADE =	0.00	0.00	0.00	0.00	0.00	0.00	0.00

123+70.00

LEGEND:
 [Cross-hatched] UNSUITABLE MATERIAL
 [Diagonal lines] EXISTING PAVEMENT REMOVAL
 [Horizontal lines] PGE SUBGRADE