



DATE _____
 BY _____
 SURVEYED _____
 PLOTTED _____
 TEMPLATE _____
 NOTE BOOK _____
 AREAS CHECKED _____
 NO. _____

DATE _____
 BY _____
 SURVEYED _____
 PLOTTED _____
 TEMPLATE _____
 NOTE BOOK _____
 AREAS CHECKED _____
 NO. _____

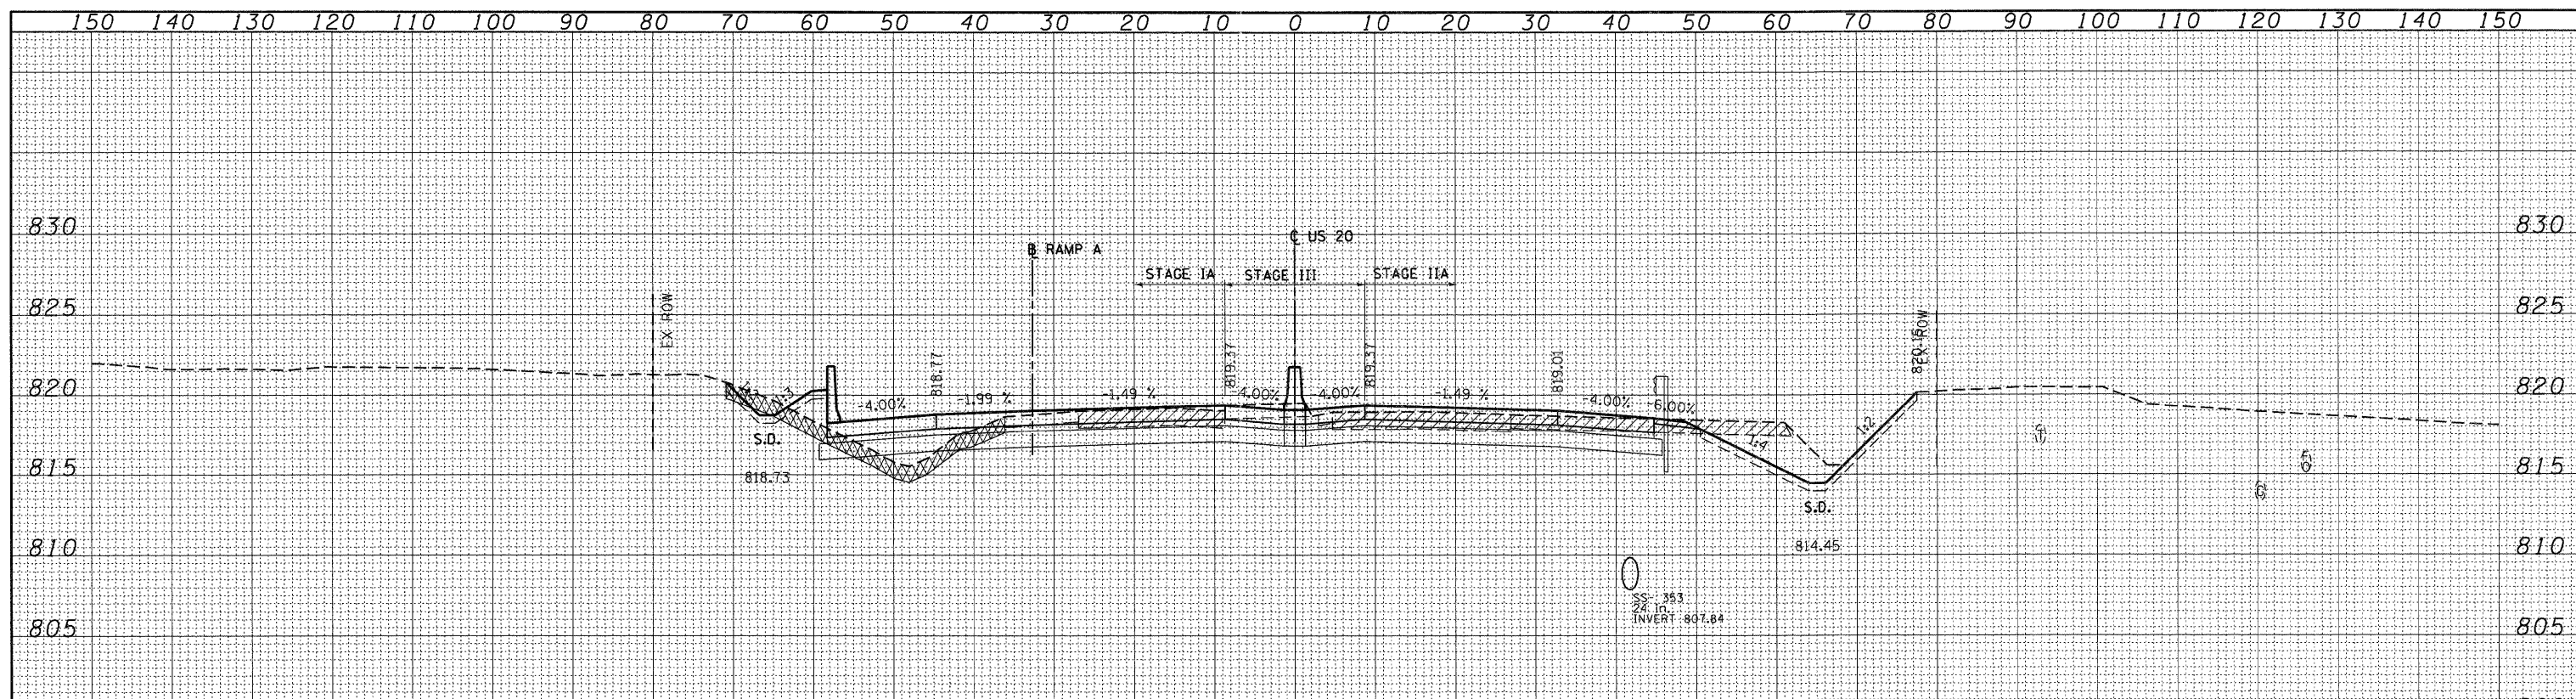

END AREAS (SQ FT)	STAGE I A	STAGE I B	STAGE I C	STAGE I I A	STAGE I I B	STAGE I I I	STAGE I I V
EARTH EXCAVATION =	39.41	0.00	0.00	74.22	0.00	25.46	0.00
EMBANKMENT =	23.31	0.00	0.00	2.34	0.00	0.00	0.00
UNS MATL (TOPSOIL EXCAVATION) =	34.75	0.00	0.00	0.00	0.00	0.00	0.00
PGE SUBGRADE =	0.00	0.00	0.00	0.00	0.00	0.00	0.00

127 + 00.00

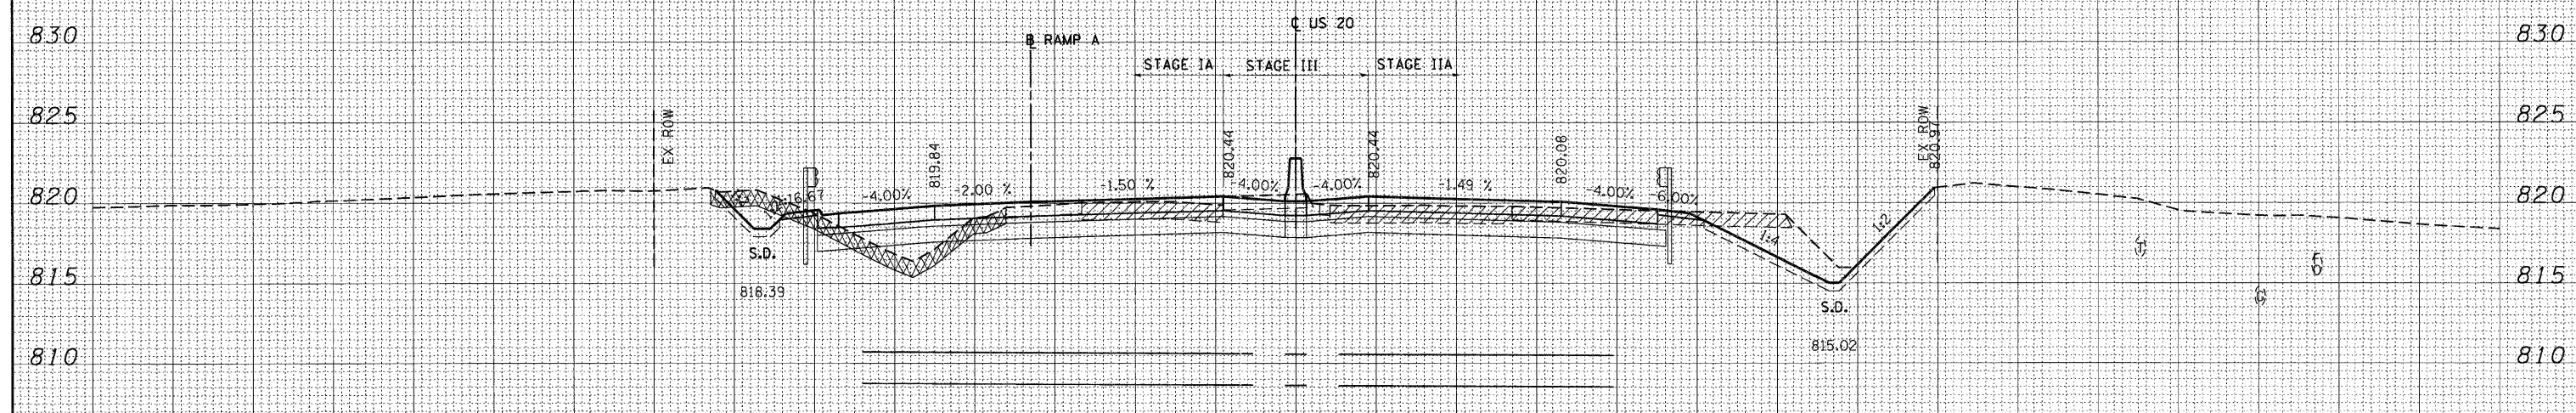

END AREAS (SQ FT)	STAGE I A	STAGE I B	STAGE I C	STAGE I I A	STAGE I I B	STAGE I I I	STAGE I I V
EARTH EXCAVATION =	43.41	0.00	0.00	72.71	0.00	24.85	0.00
EMBANKMENT =	18.41	0.00	0.00	2.54	0.00	0.00	0.00
UNS MATL (TOPSOIL EXCAVATION) =	36.83	0.00	0.00	0.00	0.00	0.00	0.00
PGE SUBGRADE =	0.00	0.00	0.00	0.00	0.00	0.00	0.00

126 + 20.00

LEGEND:
 [Cross-hatched] UNSUITABLE MATERIAL
 [Diagonal lines] EXISTING PAVEMENT REMOVAL
 [Horizontal lines] PGE SUBGRADE