



DATE _____
 BY _____
 SURVEYED _____
 PLOTTED _____
 TEMPLATE _____
 NOTE BOOK _____
 AREAS CHECKED _____
 NO. _____

DATE _____
 BY _____
 SURVEYED _____
 PLOTTED _____
 TEMPLATE _____
 NOTE BOOK _____
 AREAS CHECKED _____
 NO. _____

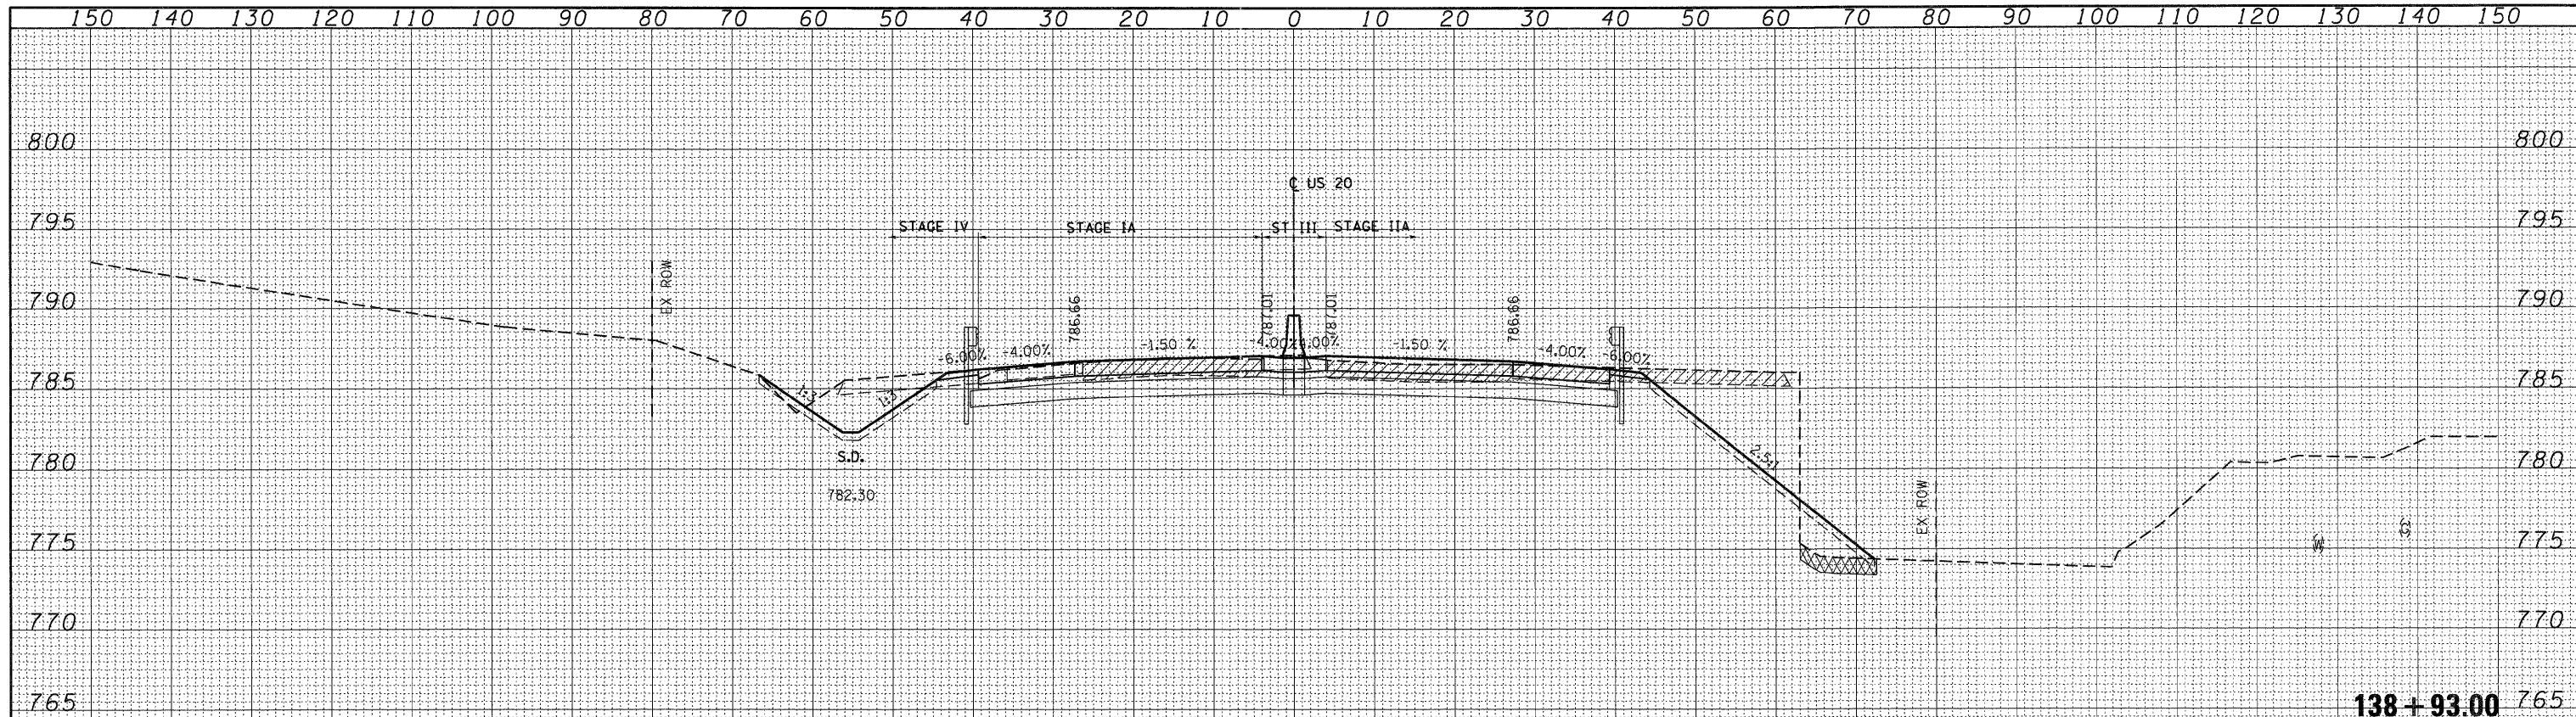

END AREAS (SQ FT)	STAGE IA	STAGE IB	STAGE IC	STAGE IIA	STAGE IIB	STAGE III	STAGE IV
EARTH EXCAVATION =	43.59	0.00	0.00	113.76	0.00	13.45	31.72
EMBANKMENT =	0.00	0.00	0.00	21.53	0.00	0.00	2.70
UNS MATL (TOPSOIL EXCAVATION) =	3.58	0.00	0.00	9.51	0.00	0.00	0.00
PGE SUBGRADE =	0.00	0.00	0.00	0.00	0.00	0.00	0.00

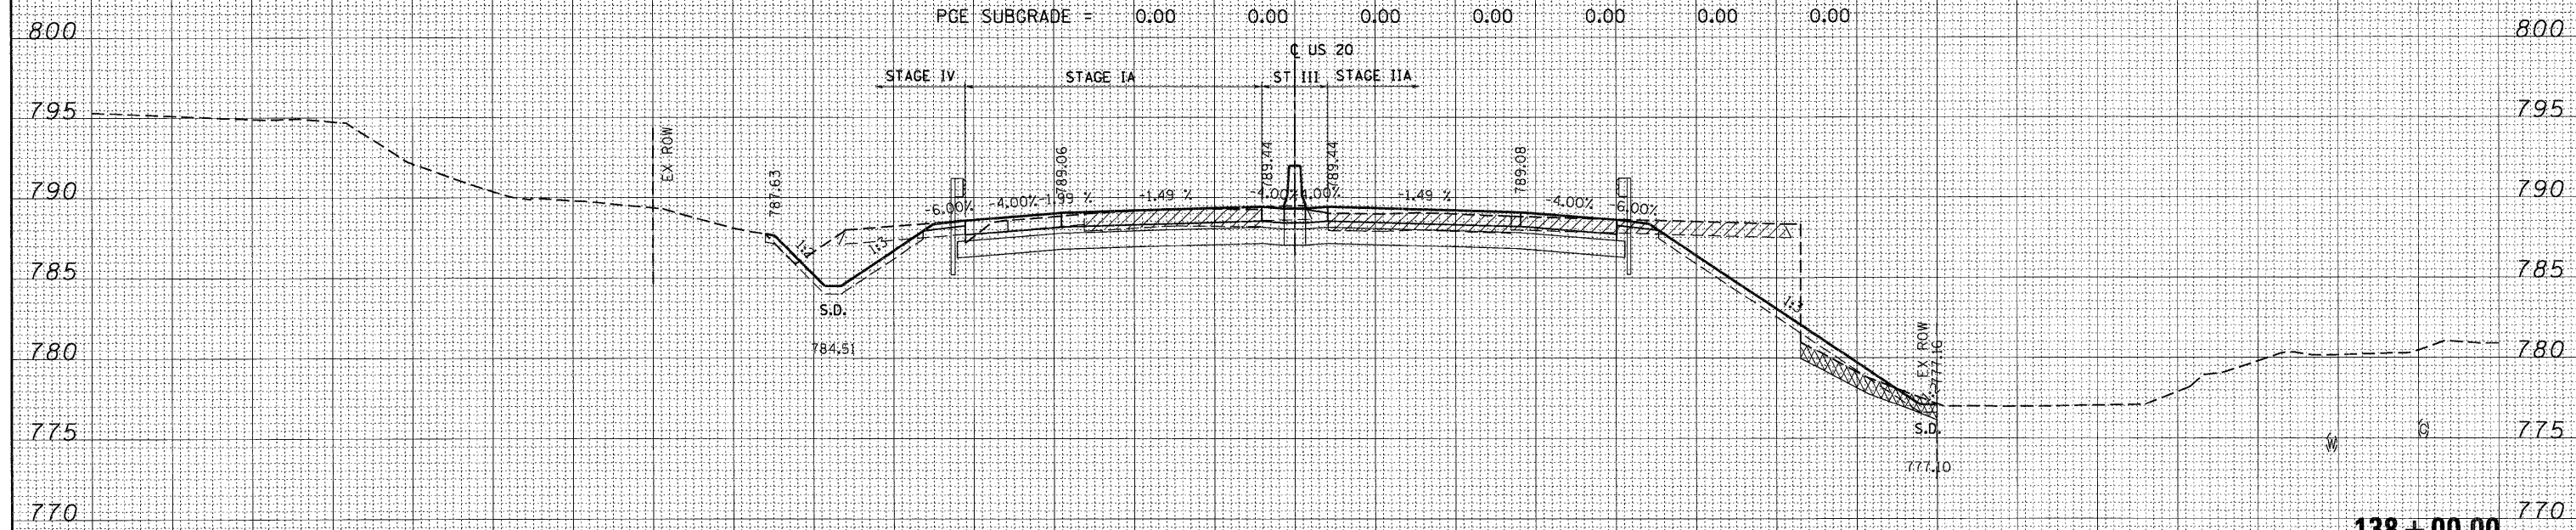

END AREAS (SQ FT)	STAGE IA	STAGE IB	STAGE IC	STAGE IIA	STAGE IIB	STAGE III	STAGE IV
EARTH EXCAVATION =	42.54	0.00	0.00	95.19	0.00	13.76	30.29
EMBANKMENT =	0.03	0.00	0.00	16.30	0.00	0.00	2.45
UNS MATL (TOPSOIL EXCAVATION) =	5.33	0.00	0.00	17.00	0.00	0.00	0.00
PGE SUBGRADE =	0.00	0.00	0.00	0.00	0.00	0.00	0.00

LEGEND:
 [Cross-hatched pattern] UNSUITABLE MATERIAL
 [Diagonal lines pattern] EXISTING PAVEMENT REMOVAL
 [Wavy lines pattern] PGE SUBGRADE