



DATE \_\_\_\_\_  
 BY \_\_\_\_\_  
 SURVEYED \_\_\_\_\_  
 PLOTTED \_\_\_\_\_  
 TEMPLATE \_\_\_\_\_  
 NOTE BOOK \_\_\_\_\_  
 AREAS CHECKED \_\_\_\_\_  
 NO. \_\_\_\_\_

DATE \_\_\_\_\_  
 BY \_\_\_\_\_  
 SURVEYED \_\_\_\_\_  
 PLOTTED \_\_\_\_\_  
 TEMPLATE \_\_\_\_\_  
 NOTE BOOK \_\_\_\_\_  
 AREAS CHECKED \_\_\_\_\_  
 NO. \_\_\_\_\_

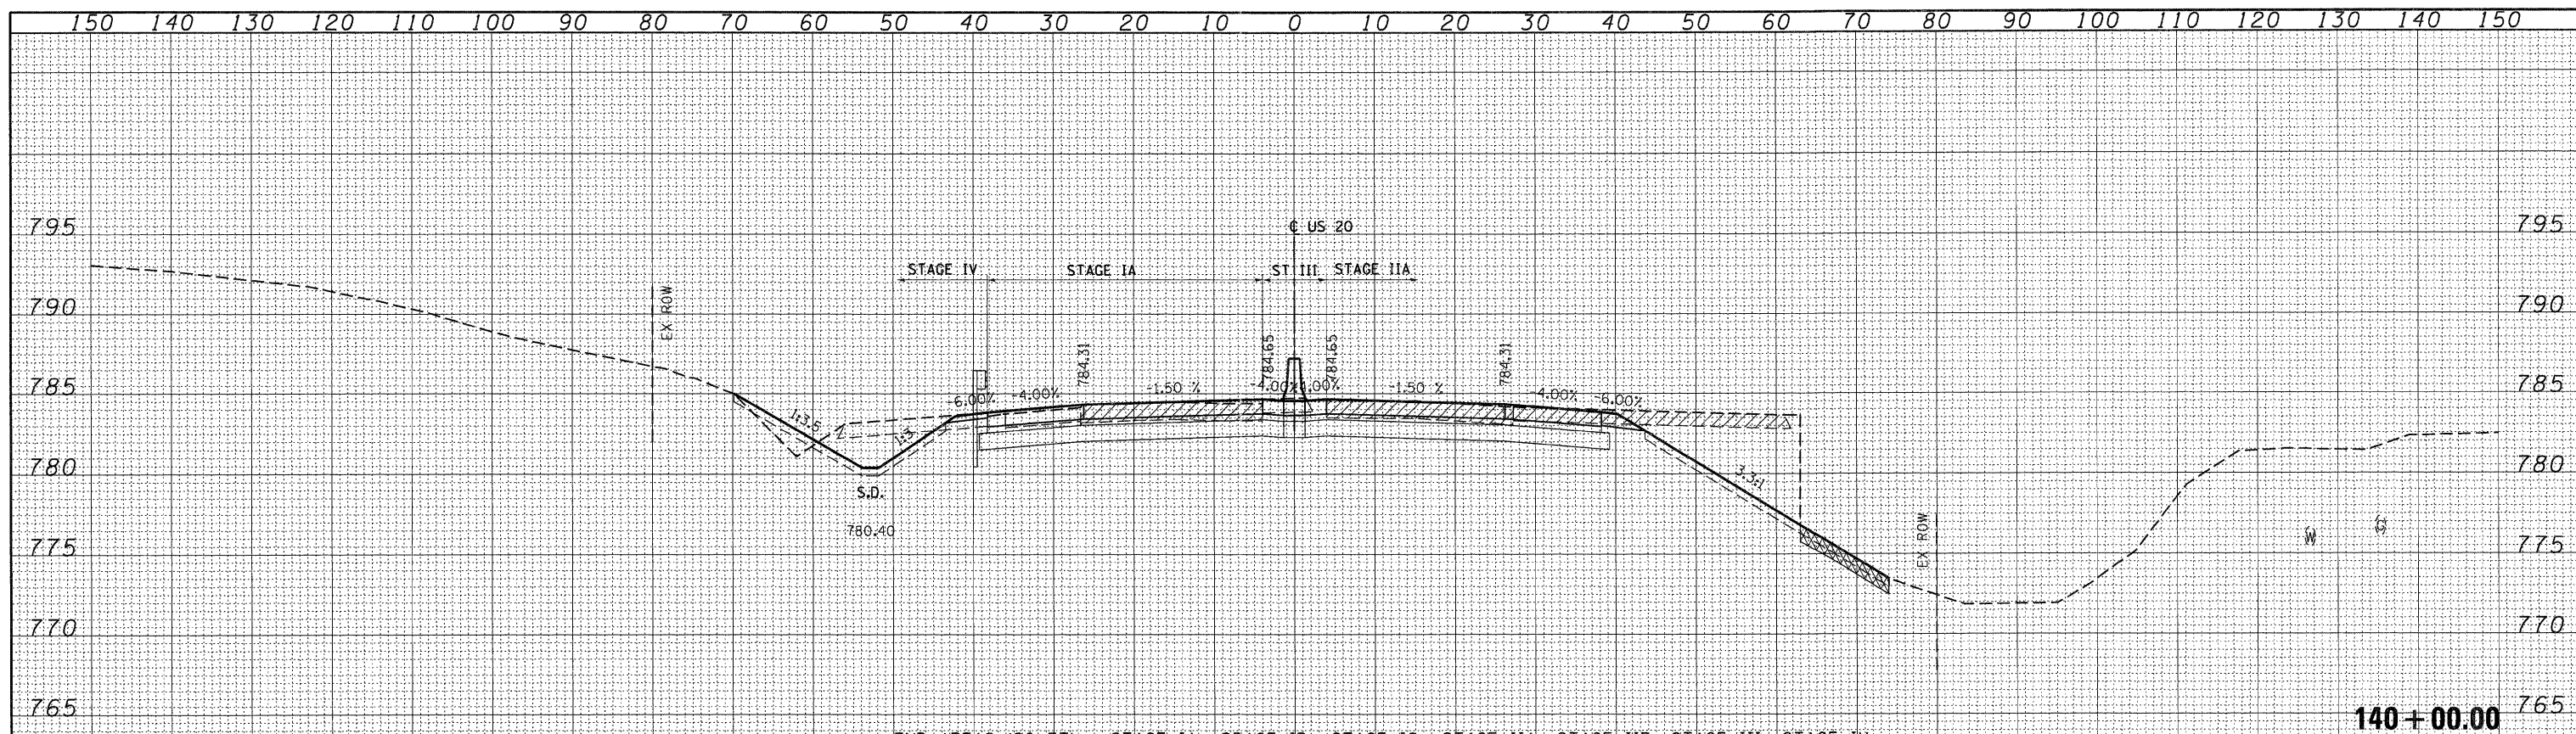

END AREAS (SQ FT)	STAGE IA	STAGE IB	STAGE IC	STAGE IIA	STAGE IIB	STAGE III	STAGE IV
EARTH EXCAVATION =	39.23	0.00	0.00	117.36	0.00	13.64	27.11
EMBANKMENT =	0.00	0.00	0.00	5.31	0.00	0.00	6.68
UNS. MATL (TOPSOIL EXCAVATION) =	2.27	0.00	0.00	11.00	0.00	0.00	0.00
PGE SUBGRADE =	0.00	0.00	0.00	0.00	0.00	0.00	0.00

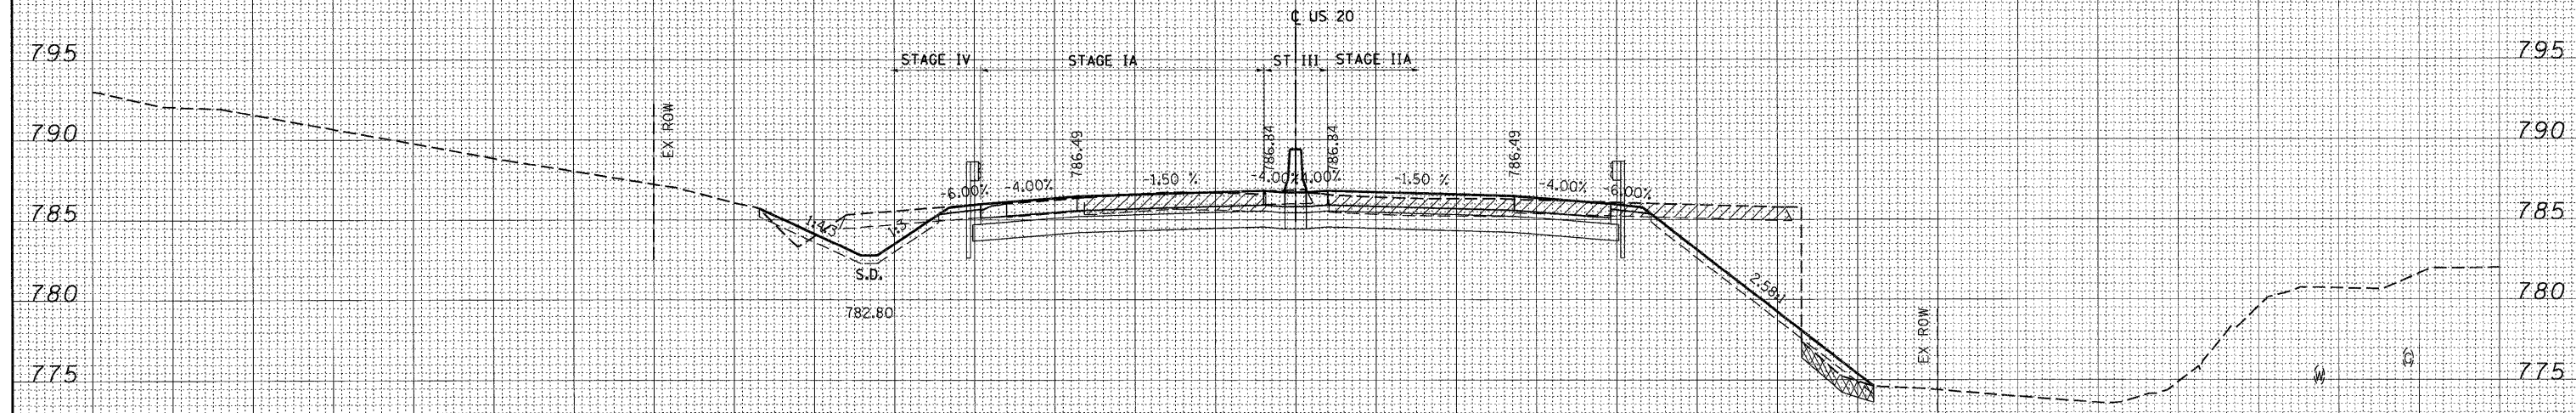

END AREAS (SQ FT)	STAGE IA	STAGE IB	STAGE IC	STAGE IIA	STAGE IIB	STAGE III	STAGE IV
EARTH EXCAVATION =	42.13	0.00	0.00	111.96	0.00	13.44	24.72
EMBANKMENT =	0.00	0.00	0.00	11.69	0.00	0.00	4.18
UNS. MATL (TOPSOIL EXCAVATION) =	3.28	0.00	0.00	8.95	0.00	0.00	0.00
PGE SUBGRADE =	0.00	0.00	0.00	0.00	0.00	0.00	0.00

**LEGEND:**  
 [Cross-hatched pattern] UNSUITABLE MATERIAL  
 [Diagonal lines pattern] EXISTING PAVEMENT REMOVAL  
 [Horizontal lines pattern] PGE SUBGRADE