



DATE _____
 BY _____
 FINAL SURVEY _____
 SURVEYED _____
 PLOTTED _____
 NOTE BOOK _____
 AREAS CHECKED _____
 NO. _____

DATE _____
 BY _____
 ORIGINAL SURVEY _____
 SURVEYED _____
 PLOTTED _____
 NOTE BOOK _____
 AREAS CHECKED _____
 NO. _____

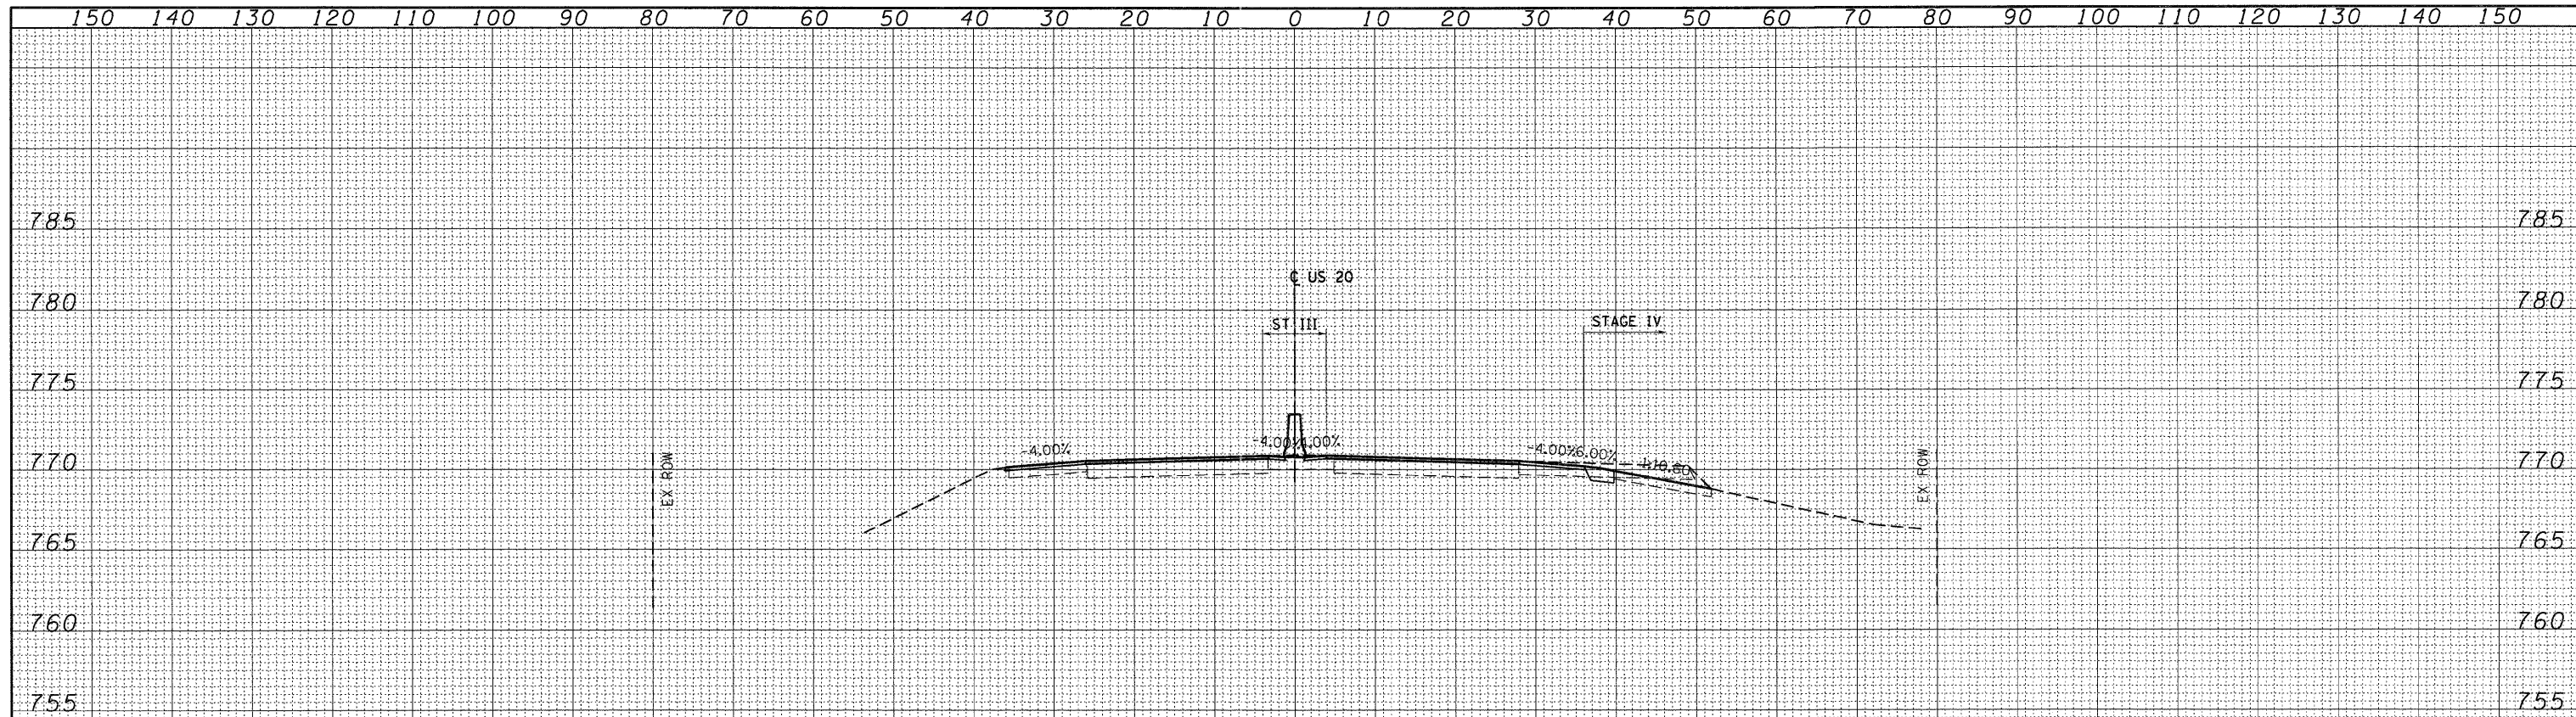

END AREAS (SQ. FT)	STAGE IA	STAGE IB	STAGE IC	STAGE IIA	STAGE IIB	STAGE III	STAGE IV
EARTH EXCAVATION =	0.00	0.00	0.00	0.00	0.00	0.00	7.90
EMBANKMENT =	0.00	0.00	0.00	0.00	0.00	0.00	0.19
UNS. MATL (TOPSOIL EXCAVATION) =	0.00	0.00	0.00	0.00	0.00	0.00	0.00
PGE SUBGRADE =	0.00	0.00	0.00	0.00	0.00	0.00	0.00

153+00.00

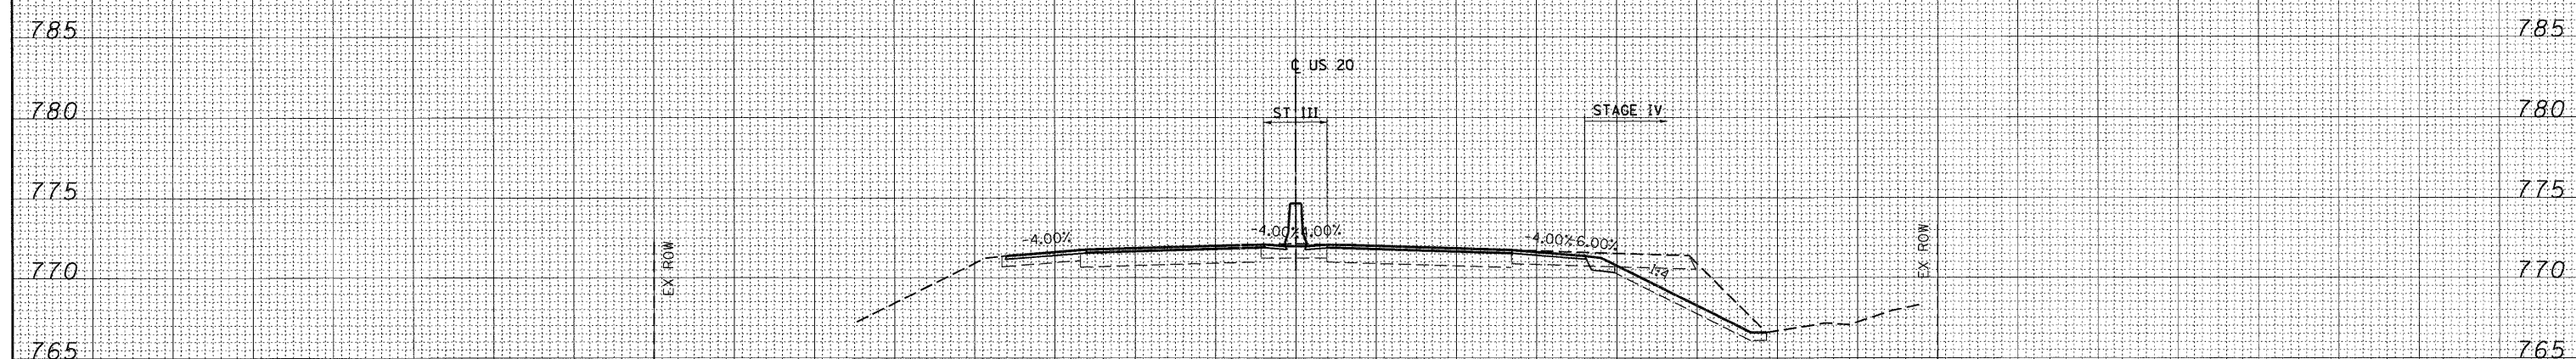

END AREAS (SQ. FT)	STAGE IA	STAGE IB	STAGE IC	STAGE IIA	STAGE IIB	STAGE III	STAGE IV
EARTH EXCAVATION =	0.00	0.00	0.00	0.00	0.00	0.00	34.96
EMBANKMENT =	0.00	0.00	0.00	0.00	0.00	0.00	0.18
UNS. MATL (TOPSOIL EXCAVATION) =	0.00	0.00	0.00	0.00	0.00	0.00	0.00
PGE SUBGRADE =	0.00	0.00	0.00	0.00	0.00	0.00	0.00

152+00.00

LEGEND:
 [Cross-hatched box] UNSUITABLE MATERIAL
 [Diagonal lines box] EXISTING PAVEMENT REMOVAL
 [Horizontal lines box] PGE SUBGRADE