


DATE	
BY	
SURVEYED	
PLOTTED	
NOTE BOOK	
AREAS CHECKED	

DATE	
BY	
SURVEYED	
PLOTTED	
NOTE BOOK	
AREAS CHECKED	

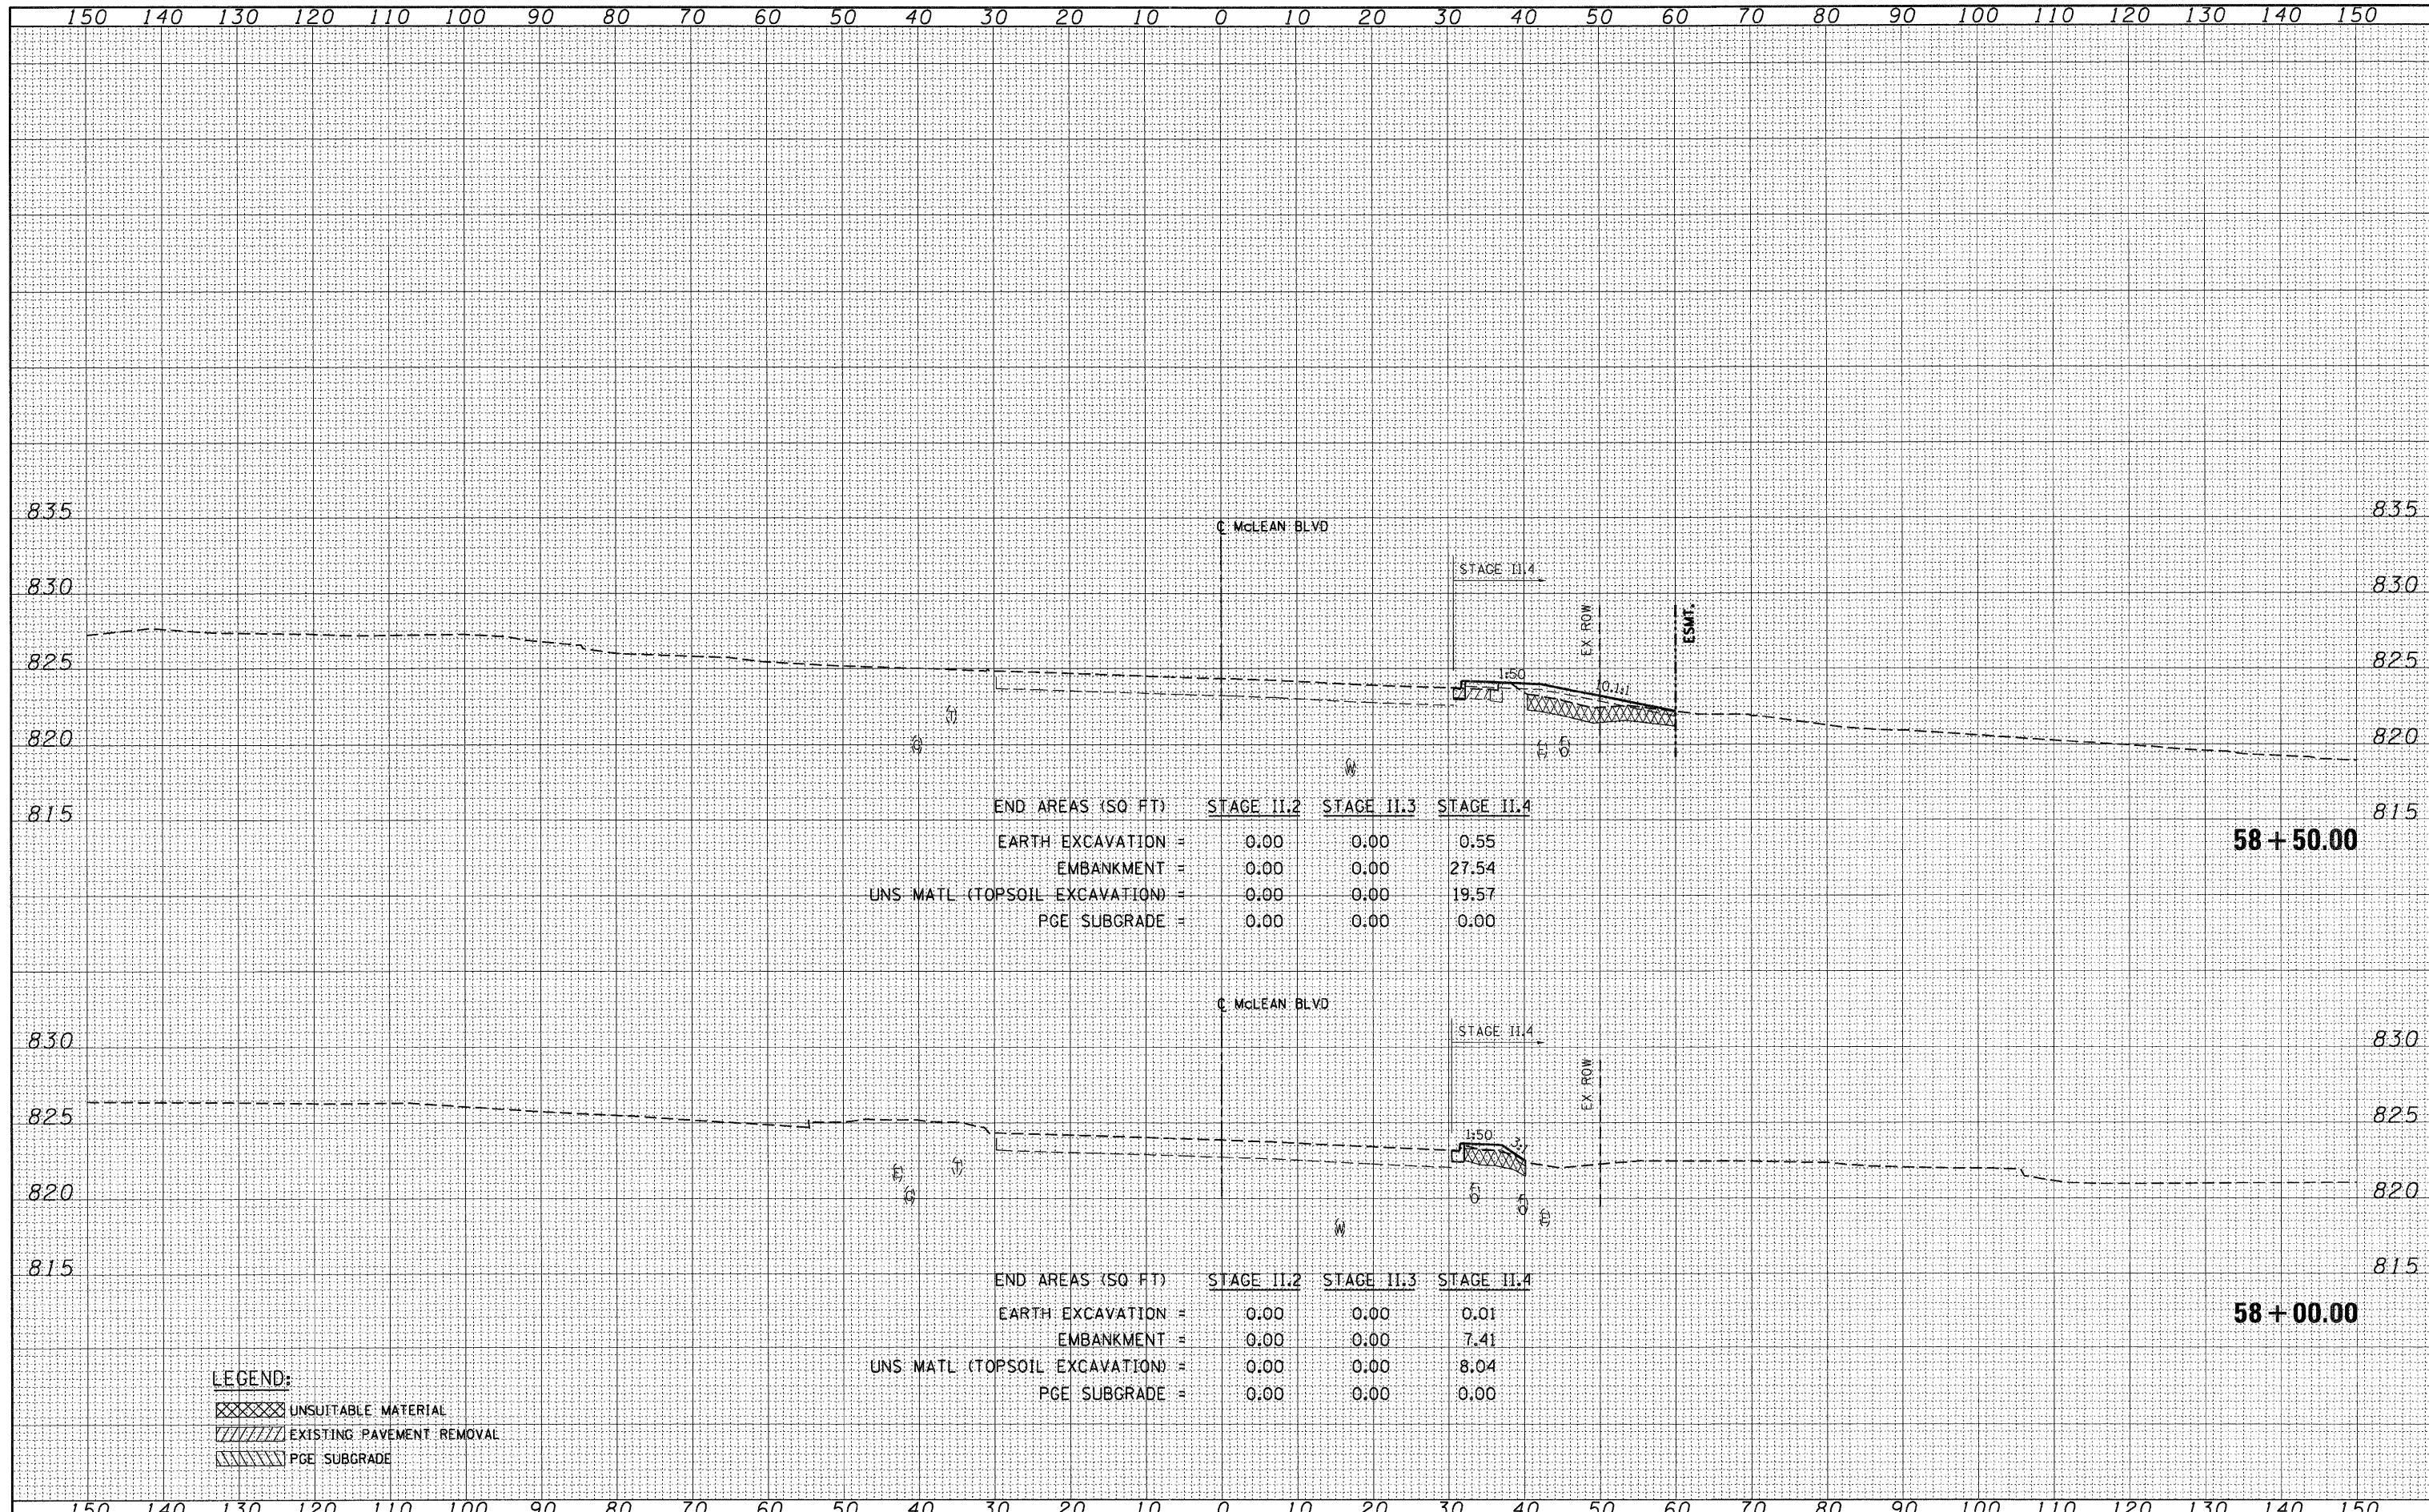

END AREAS (SQ FT)	STAGE II.2	STAGE II.3	STAGE II.4
EARTH EXCAVATION =	0.00	0.00	0.55
EMBANKMENT =	0.00	0.00	27.54
UNS. MATL (TOPSOIL EXCAVATION) =	0.00	0.00	19.57
PGE SUBGRADE =	0.00	0.00	0.00

**58+50.00**

END AREAS (SQ FT)	STAGE II.2	STAGE II.3	STAGE II.4
EARTH EXCAVATION =	0.00	0.00	0.01
EMBANKMENT =	0.00	0.00	7.41
UNS. MATL (TOPSOIL EXCAVATION) =	0.00	0.00	8.04
PGE SUBGRADE =	0.00	0.00	0.00

**58+00.00**

**LEGEND:**

- UNSUITABLE MATERIAL
- EXISTING PAVEMENT REMOVAL
- PGE SUBGRADE