


DATE	
BY	
SURVEYED	
PLOTTED	
TEMPLATE	
AREAS CHECKED	
FINAL SURVEY	
NOTE BOOK	
NO.	

DATE	
BY	
SURVEYED	
PLOTTED	
TEMPLATE	
AREAS CHECKED	
ORIGINAL SURVEY	
NOTE BOOK	
NO.	

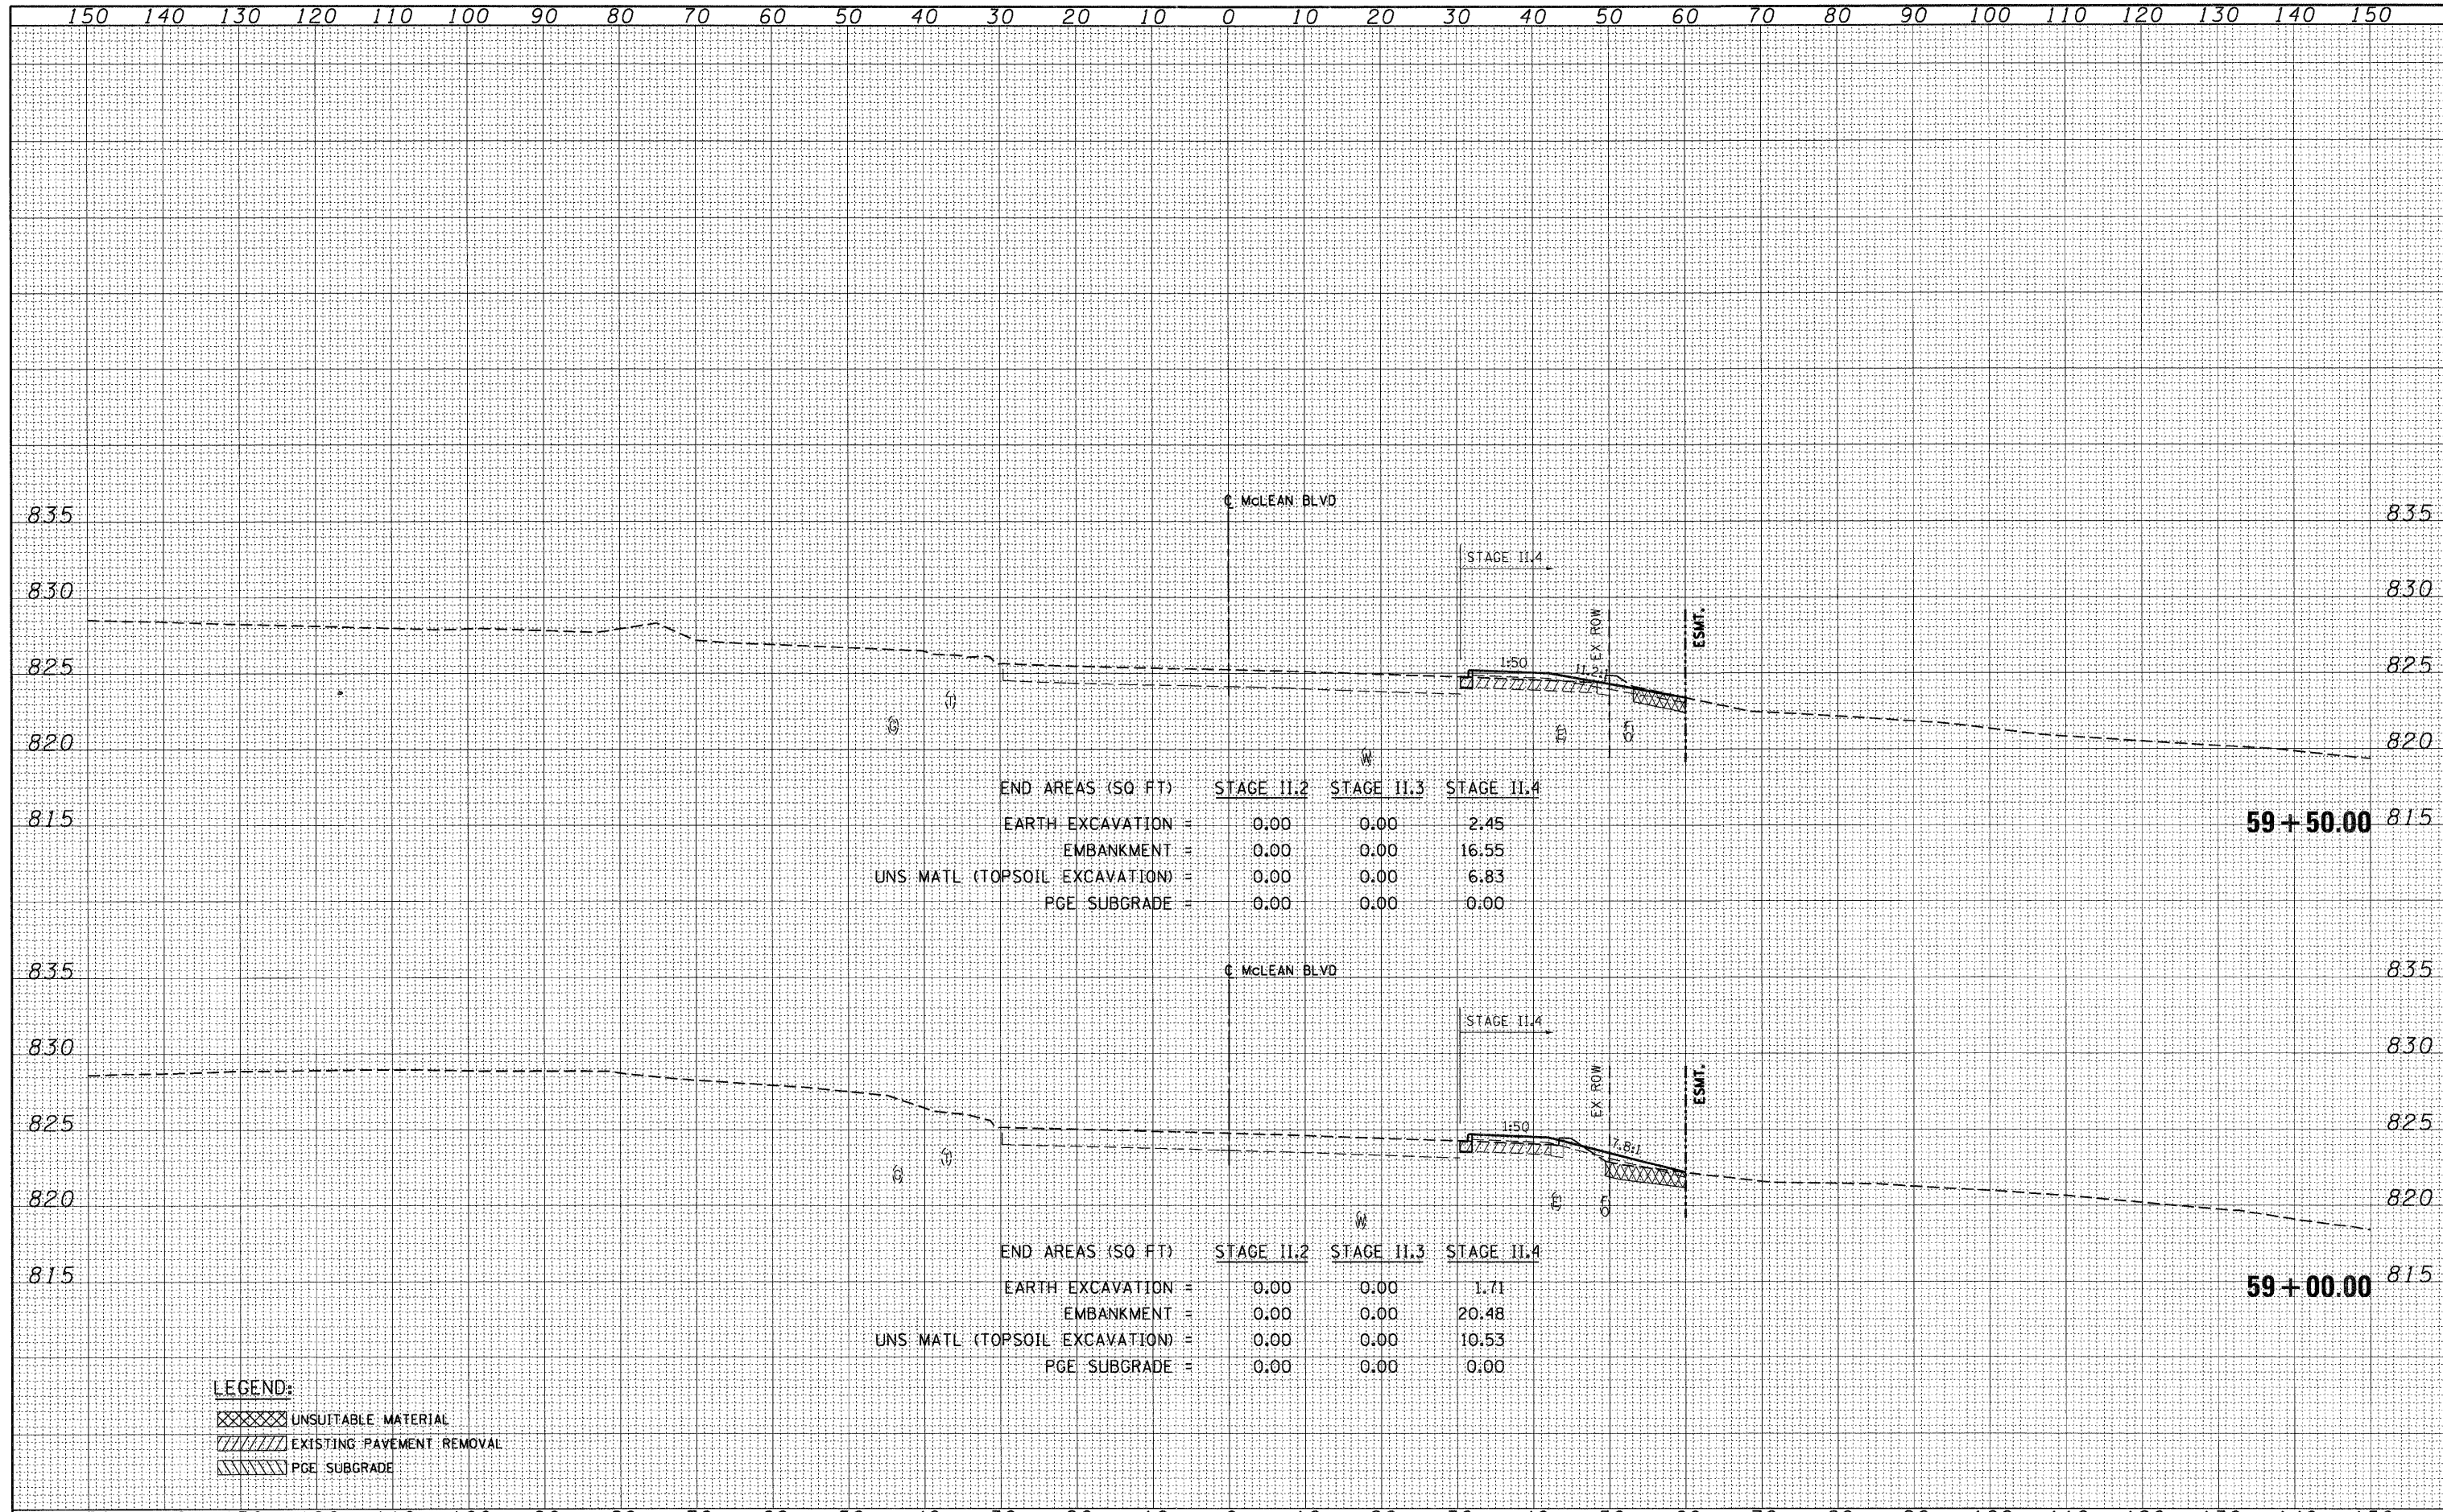

END AREAS (SQ. FT)	STAGE 11.2	STAGE 11.3	STAGE 11.4
EARTH EXCAVATION =	0.00	0.00	2.45
EMBANKMENT =	0.00	0.00	16.55
UNS. MATL (TOPSOIL EXCAVATION) =	0.00	0.00	6.83
PGE SUBGRADE =	0.00	0.00	0.00

END AREAS (SQ. FT)	STAGE 11.2	STAGE 11.3	STAGE 11.4
EARTH EXCAVATION =	0.00	0.00	1.71
EMBANKMENT =	0.00	0.00	20.48
UNS. MATL (TOPSOIL EXCAVATION) =	0.00	0.00	10.53
PGE SUBGRADE =	0.00	0.00	0.00

LEGEND:
 [Cross-hatched] UNSUITABLE MATERIAL
 [Diagonal lines] EXISTING PAVEMENT REMOVAL
 [Wavy lines] PGE SUBGRADE