


DATE	
BY	
FINAL SURVEY	
PLOTTED	
NOTE BOOK	
NO.	

DATE	
BY	
ORIGINAL SURVEY	
PLOTTED	
NOTE BOOK	
NO.	

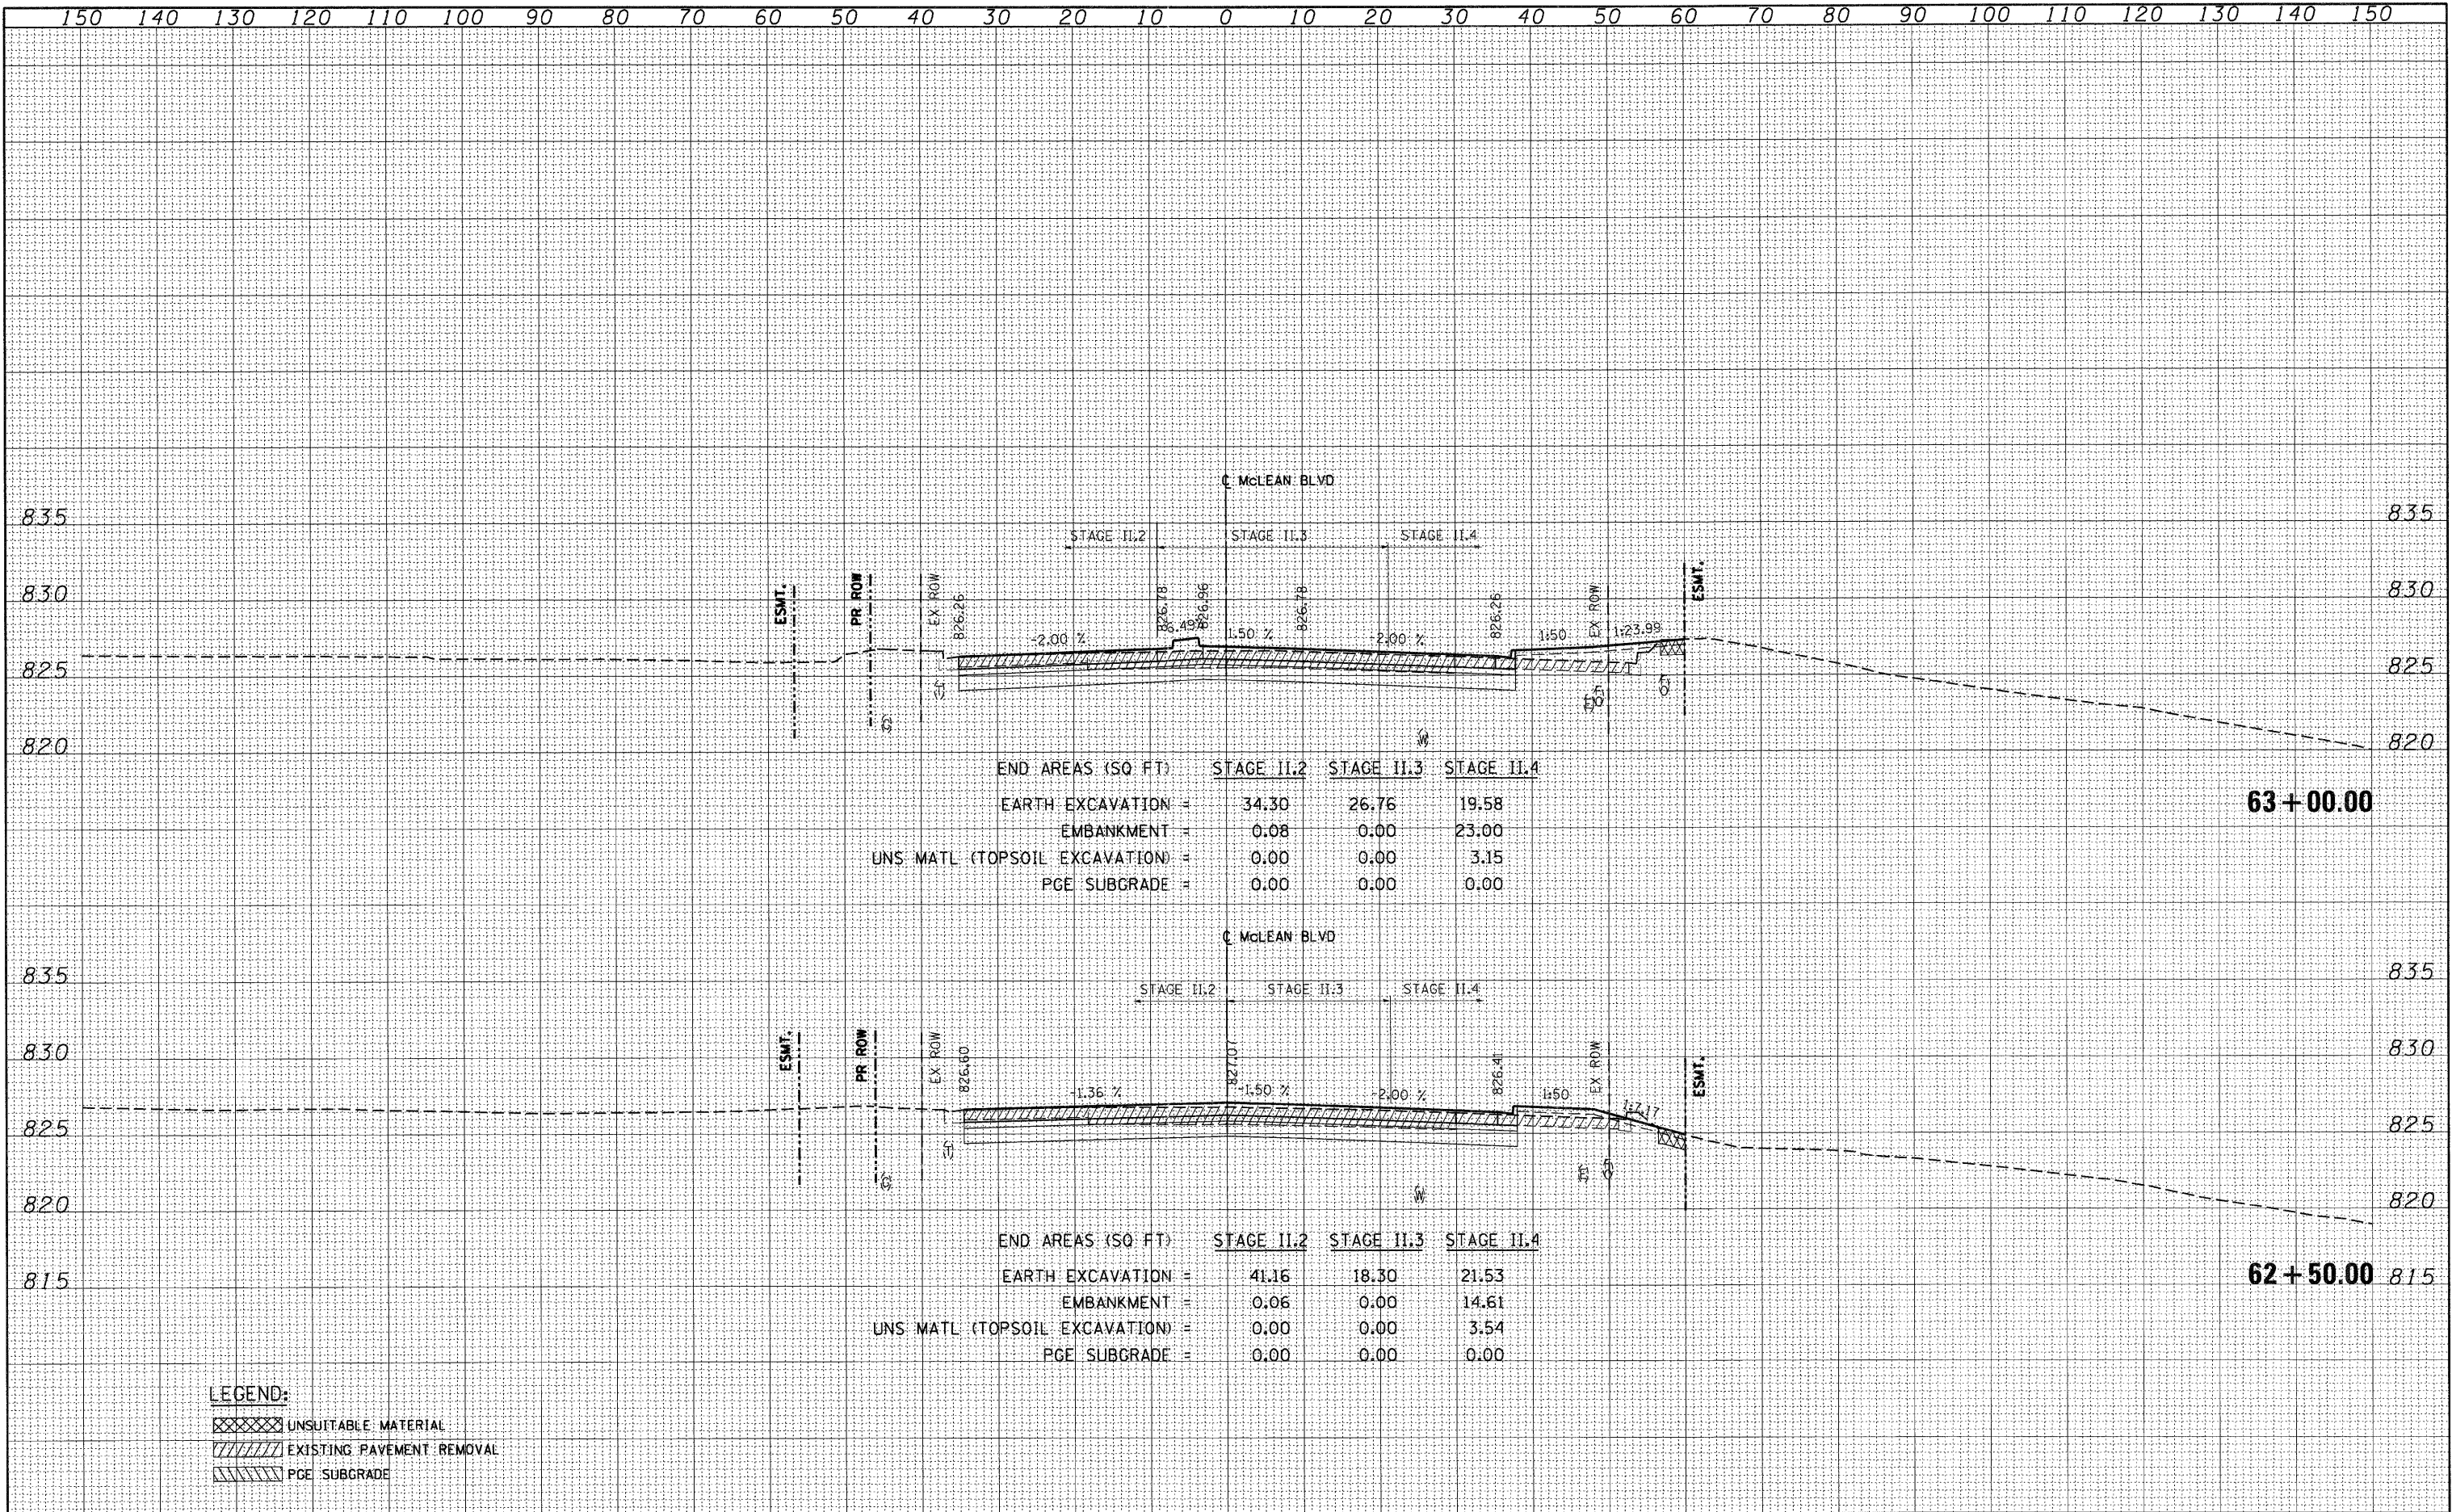

END AREAS (SQ FT)	STAGE II.2	STAGE II.3	STAGE II.4
EARTH EXCAVATION =	34.30	26.76	19.58
EMBANKMENT =	0.08	0.00	23.00
UNS. MATL (TOPSOIL EXCAVATION) =	0.00	0.00	3.15
PGE SUBGRADE =	0.00	0.00	0.00

END AREAS (SQ FT)	STAGE II.2	STAGE II.3	STAGE II.4
EARTH EXCAVATION =	41.16	18.30	21.53
EMBANKMENT =	0.06	0.00	14.61
UNS. MATL (TOPSOIL EXCAVATION) =	0.00	0.00	3.54
PGE SUBGRADE =	0.00	0.00	0.00

LEGEND:
 [Cross-hatched] UNSUITABLE MATERIAL
 [Diagonal lines] EXISTING PAVEMENT REMOVAL
 [Horizontal lines] PGE SUBGRADE