


DATE
BY
SURVEYED
PLOTTED
NOTE BOOK
AREAS CHECKED

DATE
BY
SURVEYED
PLOTTED
NOTE BOOK
AREAS CHECKED

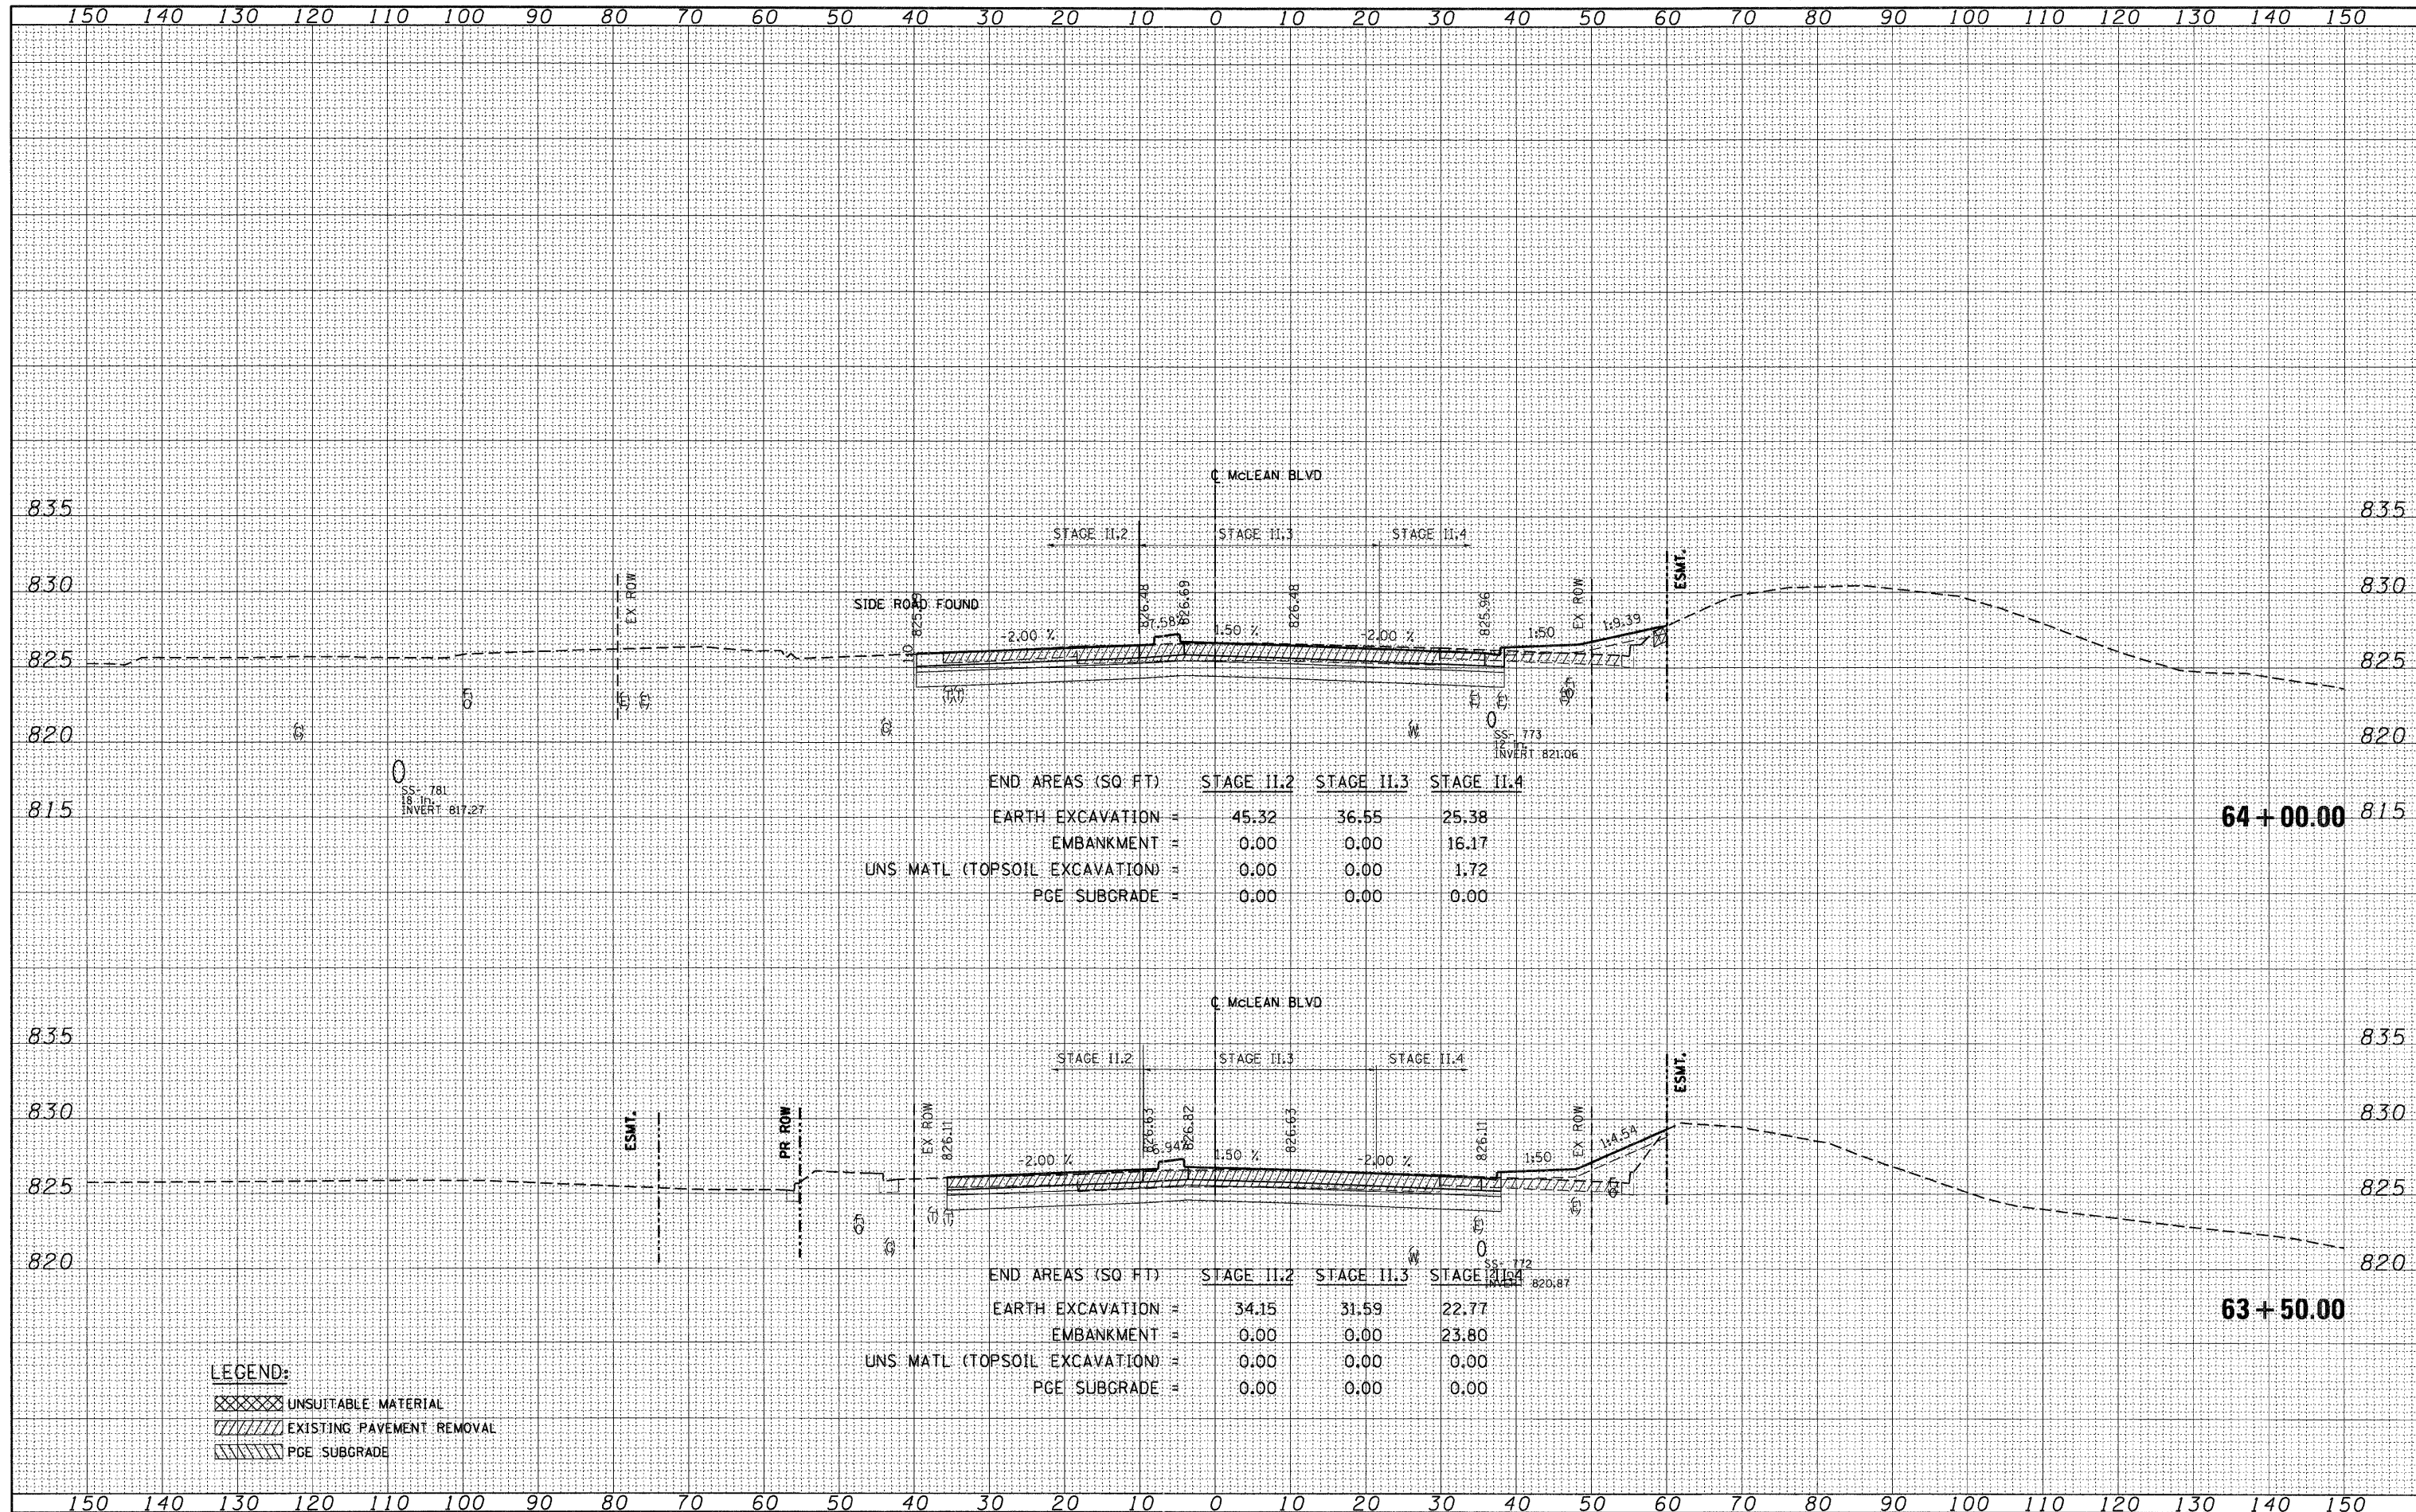

END AREAS (SQ. FT.)	STAGE II.2	STAGE II.3	STAGE II.4
EARTH EXCAVATION =	45.32	36.55	25.38
EMBANKMENT =	0.00	0.00	16.17
UNS. MATL (TOPSOIL EXCAVATION) =	0.00	0.00	1.72
PGE SUBGRADE =	0.00	0.00	0.00

END AREAS (SQ. FT.)	STAGE II.2	STAGE II.3	STAGE II.4
EARTH EXCAVATION =	34.15	31.59	22.77
EMBANKMENT =	0.00	0.00	23.80
UNS. MATL (TOPSOIL EXCAVATION) =	0.00	0.00	0.00
PGE SUBGRADE =	0.00	0.00	0.00

LEGEND:
 [Cross-hatched] UNSUITABLE MATERIAL
 [Diagonal lines] EXISTING PAVEMENT REMOVAL
 [Horizontal lines] PGE SUBGRADE

FILE NAME =
*FILEL#

USER NAME = *USER#
 PLOT SCALE = *SCALE#
 PLOT DATE = *DATE#

DESIGNED - MRK
 DRAWN - MRK
 CHECKED - DDH
 DATE - 12/16/11

REVISED -
 REVISED -
 REVISED -
 REVISED -

**STATE OF ILLINOIS
 DEPARTMENT OF TRANSPORTATION**

McLEAN BLVD CROSS SECTIONS

SCALE: HORIZ. 1"=10' VERT. 1"=5' STA. 63+50.00 TO STA. 64+00.00

F.A. RTE.	SECTION	COUNTY	TOTAL SHEETS	SHEET NO.
345	8R-R	KANE	794	749
			CONTRACT NO. 60H45	
ILLINOIS FED. AID PROJECT				