


DATE	
BY	
SURVEYED	
PLOTTED	
TEMPLATE	
NOTE BOOK	
AREAS CHECKED	
NO.	

DATE	
BY	
SURVEYED	
PLOTTED	
TEMPLATE	
NOTE BOOK	
AREAS CHECKED	
NO.	

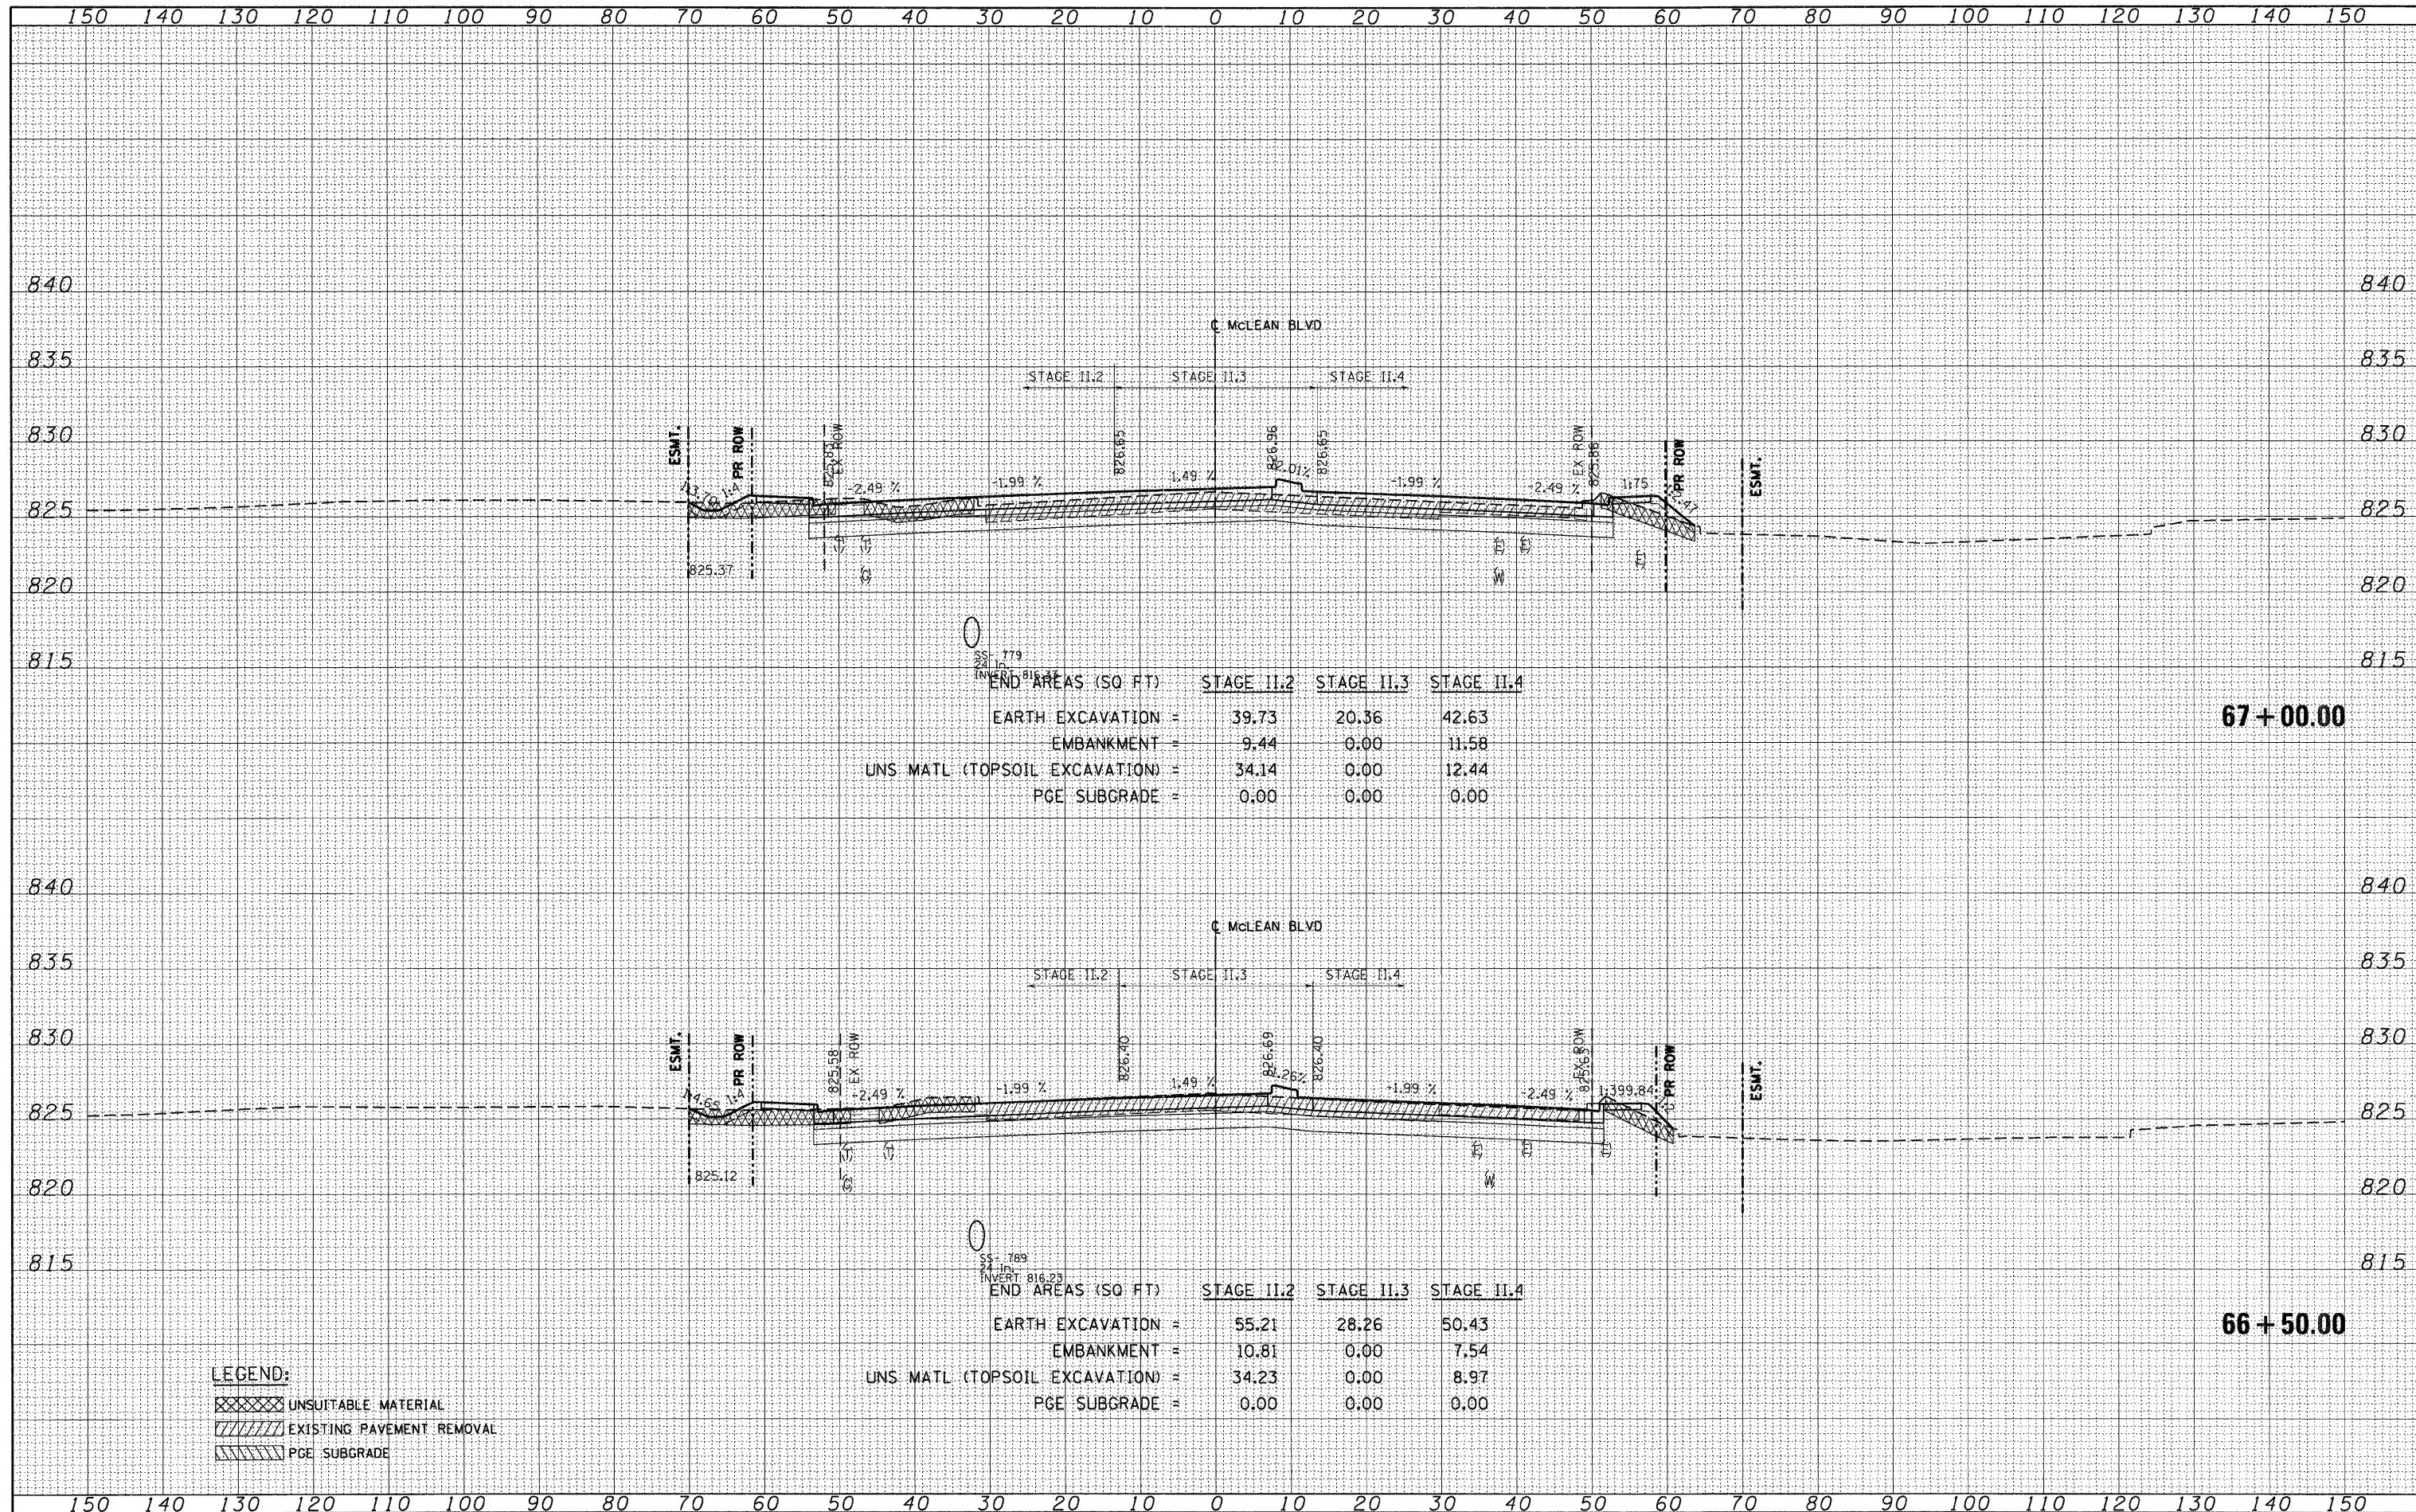

END AREAS (SQ FT)	STAGE II.2	STAGE II.3	STAGE II.4
EARTH EXCAVATION =	39.73	20.36	42.63
EMBANKMENT =	9.44	0.00	11.58
UNS. MATL (TOPSOIL EXCAVATION) =	34.14	0.00	12.44
PGE SUBGRADE =	0.00	0.00	0.00

END AREAS (SQ FT)	STAGE II.2	STAGE II.3	STAGE II.4
EARTH EXCAVATION =	55.21	28.26	50.43
EMBANKMENT =	10.81	0.00	7.54
UNS. MATL (TOPSOIL EXCAVATION) =	34.23	0.00	8.97
PGE SUBGRADE =	0.00	0.00	0.00

LEGEND:
 UNSUITABLE MATERIAL
 EXISTING PAVEMENT REMOVAL
 PGE SUBGRADE