



DATE _____
 BY _____
 SURVEYED _____
 PLOTTED _____
 TEMPLATE _____
 NOTE BOOK _____
 AREAS CHECKED _____
 NO. _____

DATE _____
 BY _____
 SURVEYED _____
 PLOTTED _____
 TEMPLATE _____
 NOTE BOOK _____
 AREAS CHECKED _____
 NO. _____

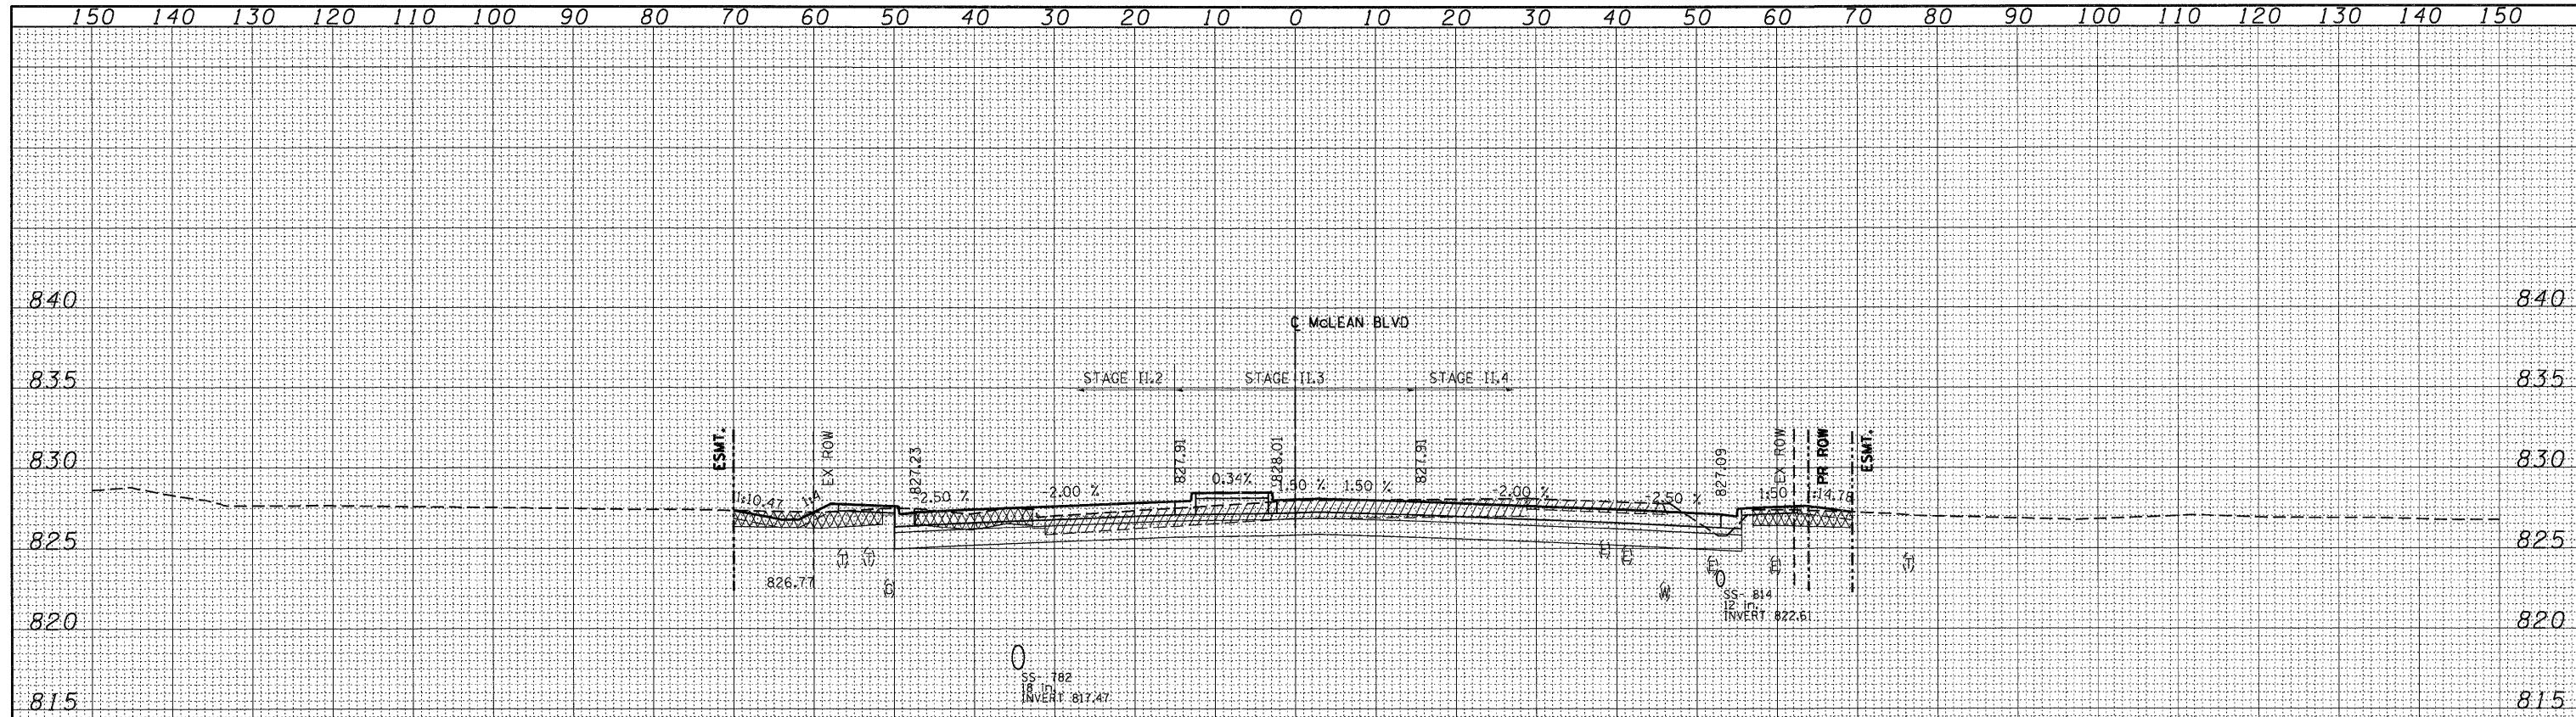

END AREAS (SQ. FT)	STAGE II.2	STAGE II.3	STAGE II.4
EARTH EXCAVATION =	32.83	29.25	70.08
EMBANKMENT =	9.62	0.00	8.69
UNS. MATL (TOPSOIL EXCAVATION) =	33.35	0.00	12.37
PGE SUBGRADE =	0.00	0.00	0.00

69 + 50.00 810

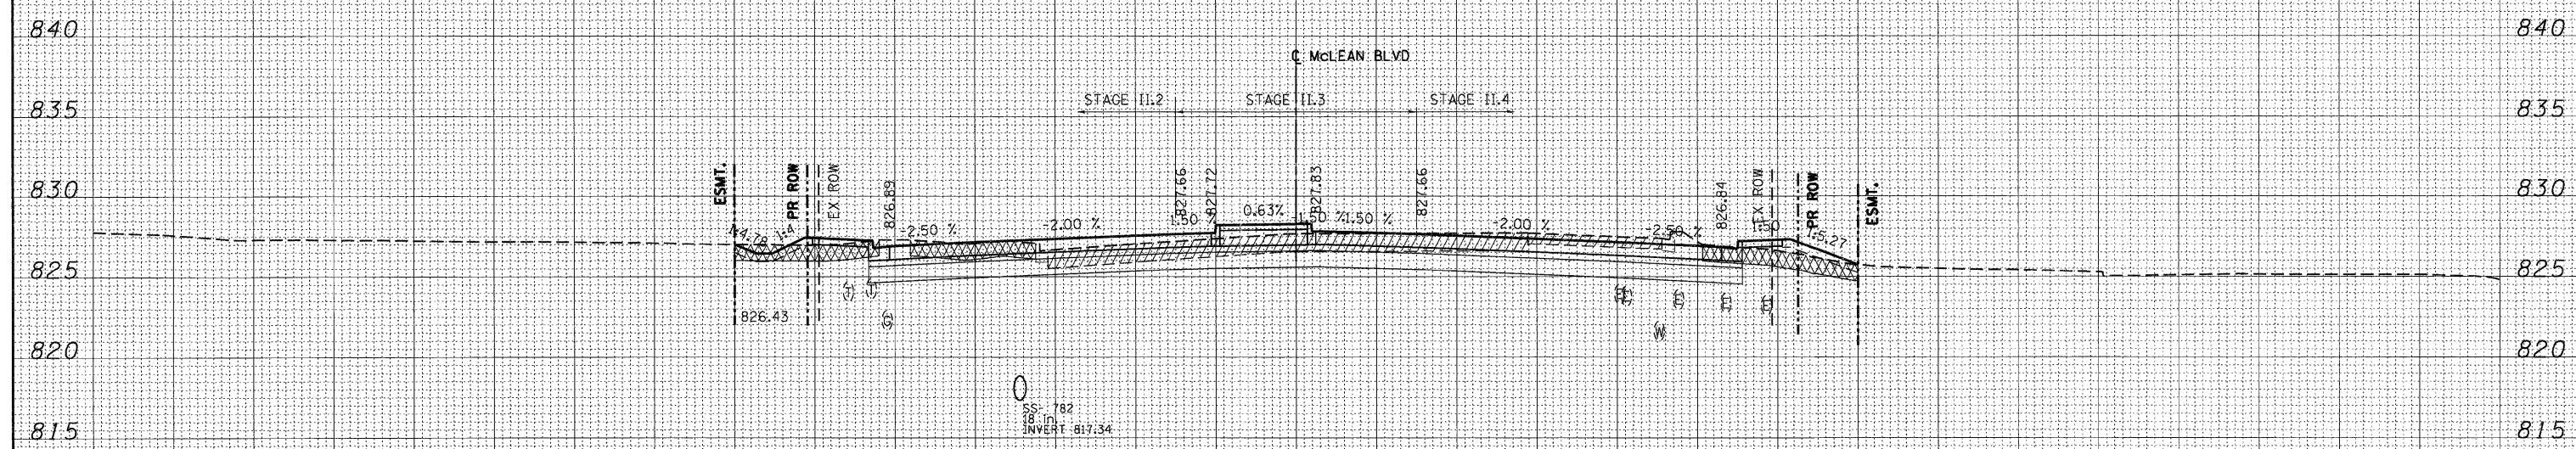

END AREAS (SQ. FT)	STAGE II.2	STAGE II.3	STAGE II.4
EARTH EXCAVATION =	39.56	27.60	67.92
EMBANKMENT =	9.48	0.00	14.83
UNS. MATL (TOPSOIL EXCAVATION) =	33.63	0.00	19.36
PGE SUBGRADE =	0.00	0.00	0.00

69 + 00.00 810

LEGEND:
 [Hatched Box] UNSUITABLE MATERIAL
 [Diagonal Lines Box] EXISTING PAVEMENT REMOVAL
 [Horizontal Lines Box] PGE SUBGRADE